

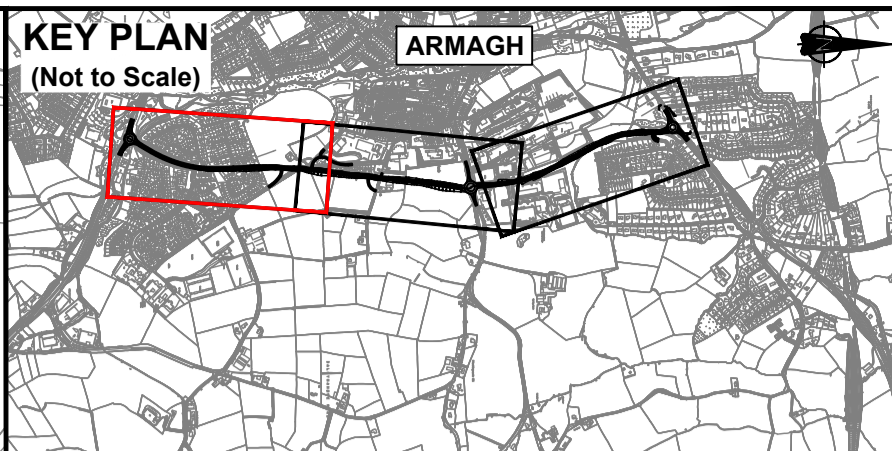


Appendix A – Drawings

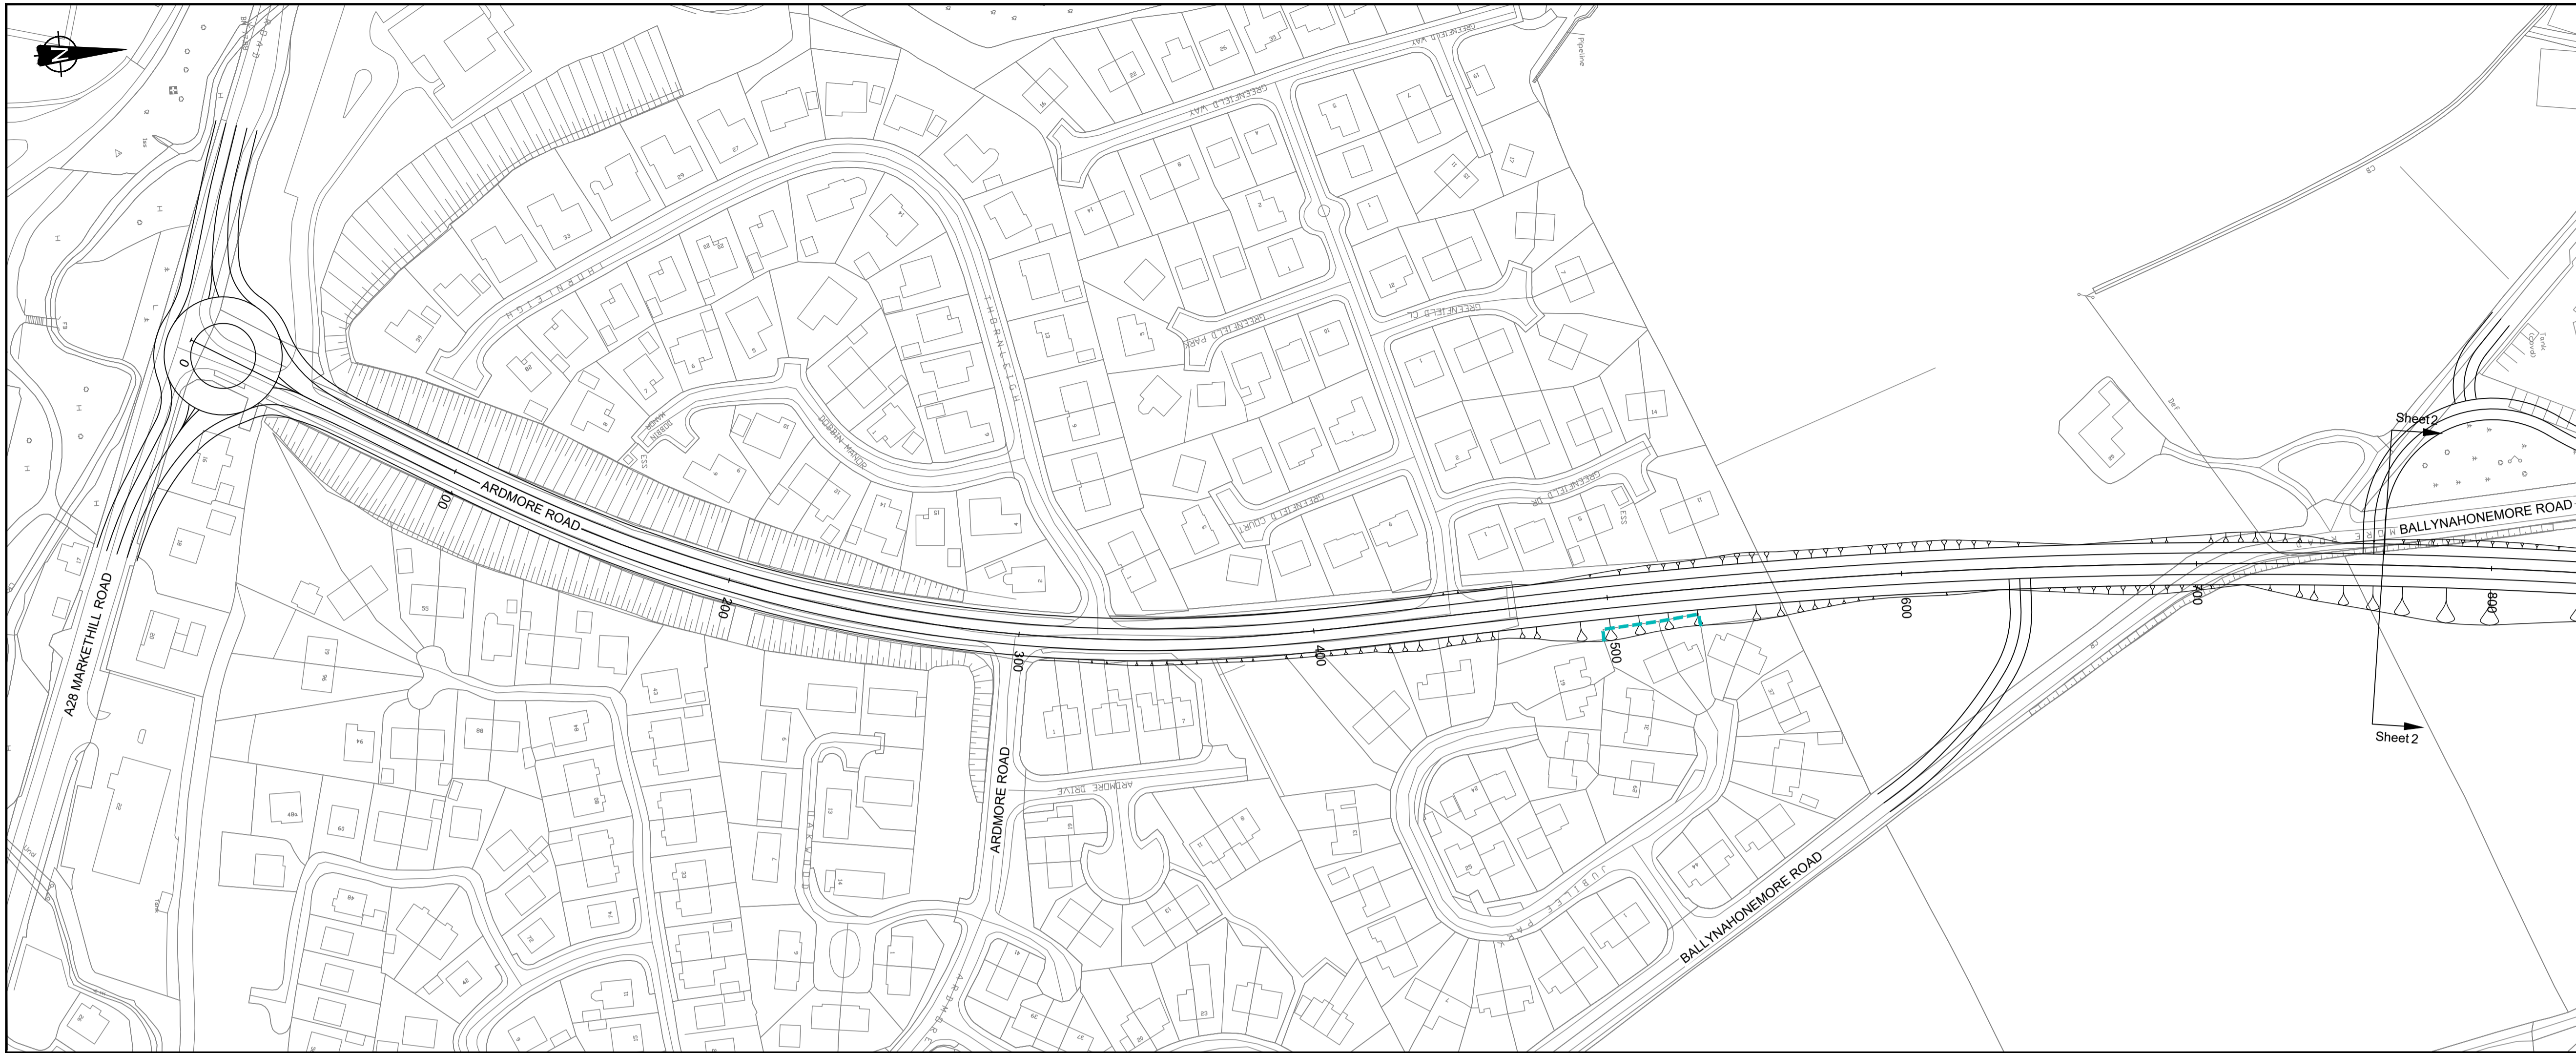

Key
 Earthworks - Cut
 Earthworks - Fill
 Proposed Retaining Structure (Earthworks outline in these locations are indicative only)

Key
 Proposed Vertical Alignment
 Existing Ground Profile

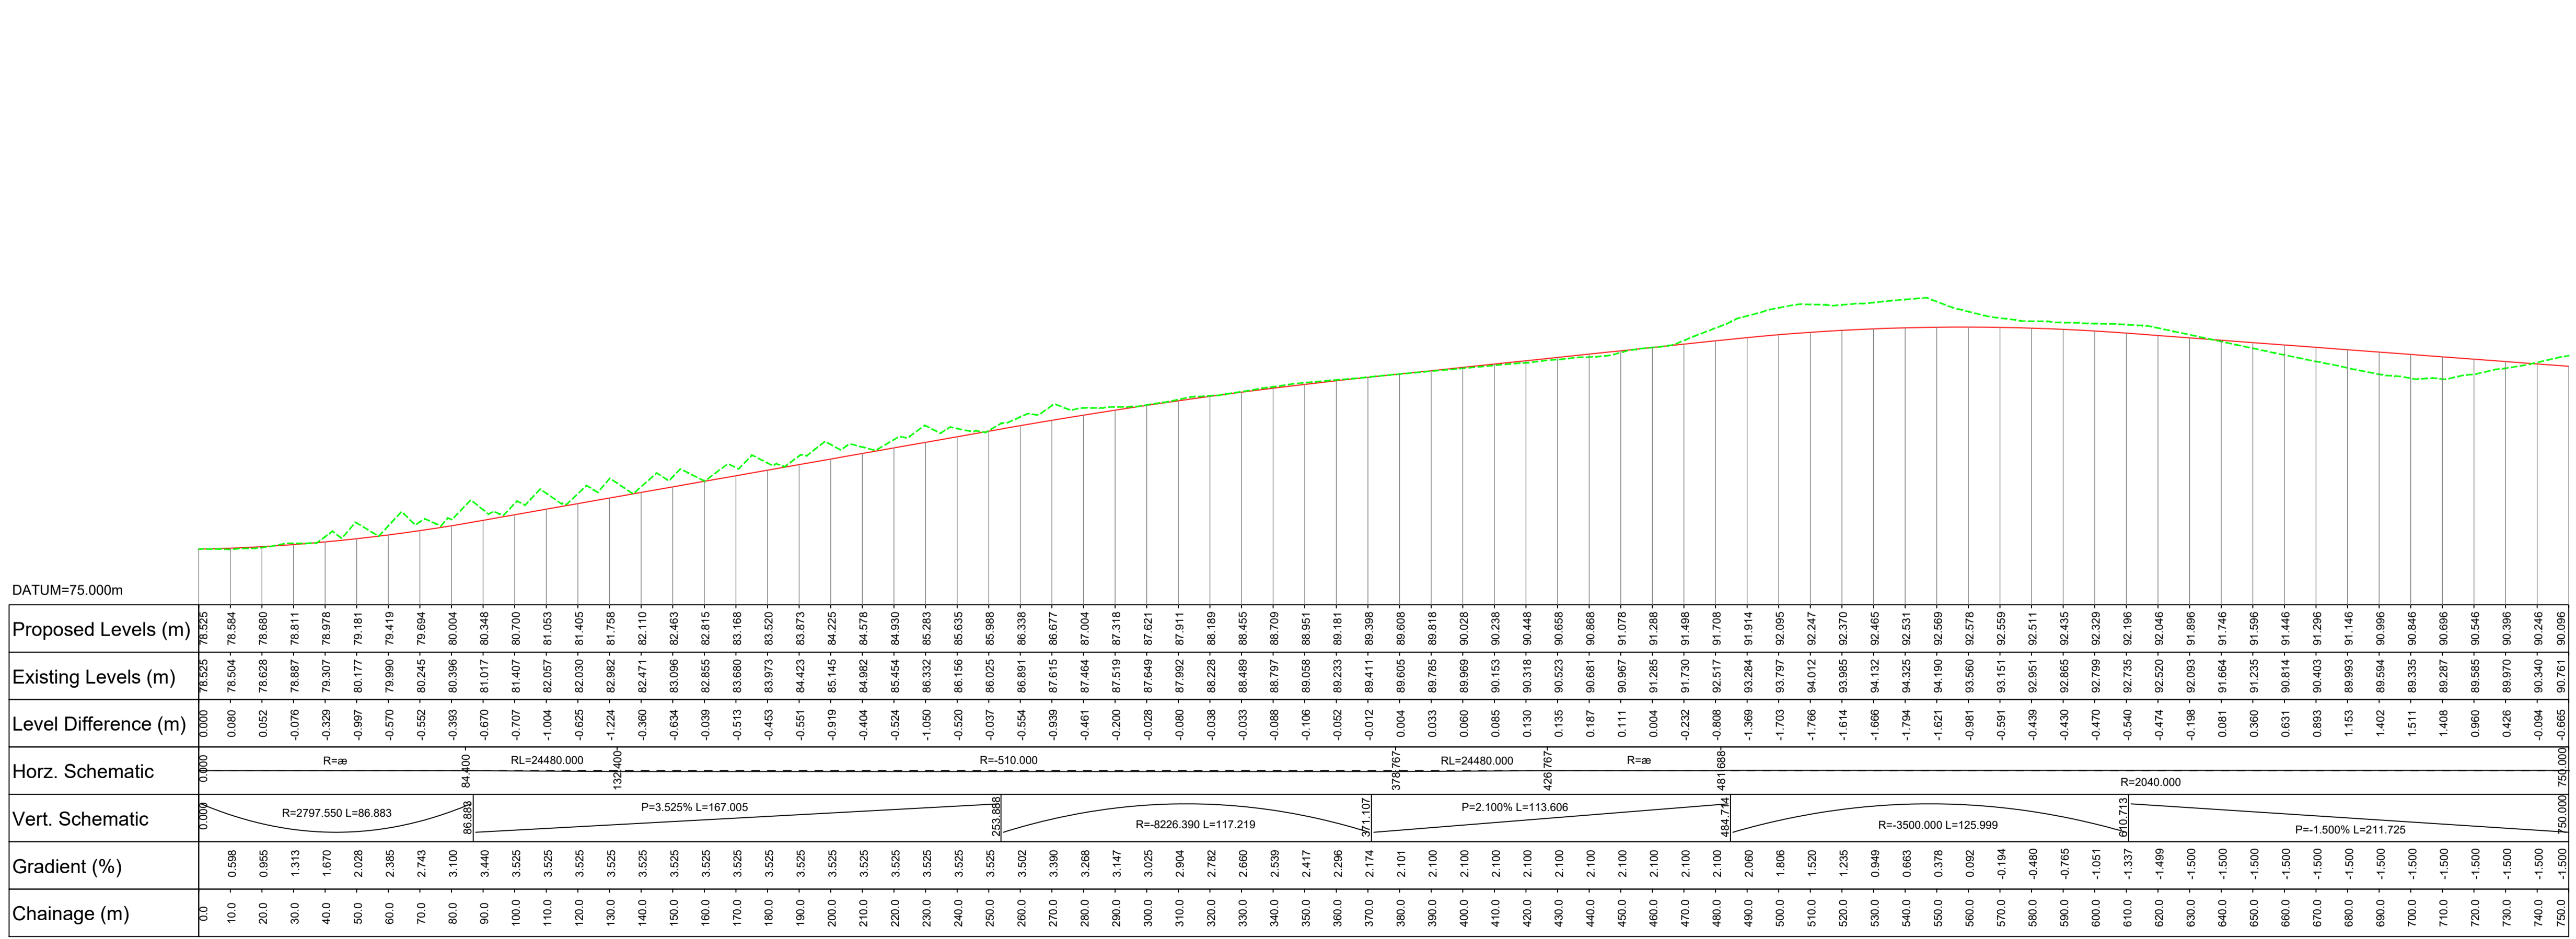

Rev	Amendment	By	Check	App	Date

This material is based upon Crown Copyright and is reproduced with the permission of Land and Property Services under delegated authority from the Controller of Her Majesty's Stationery Office, © Crown copyright and database rights NIMA ES&LA214. Unauthorised reproduction infringes, © Crown copyright and may lead to prosecution or civil proceedings.



Project: **Armagh East Link**



Drawing Title: **Scheme Assessment Report - Stage 2 2007 Option Plan and Profile Sheet 1 of 3**

Scale	Drawn	Checked	Approved
1:1250	SMG	CB	CB
Original Size	Date	Date	Date
A1	21/02/2017	10/08/2017	10/08/2017

Drawing Number: **ISSUE S0**


Drawing Number: **1064968-B-D-2003** Revision: **0.1**

Scale: Horiz 1:1250 Vert 1:250

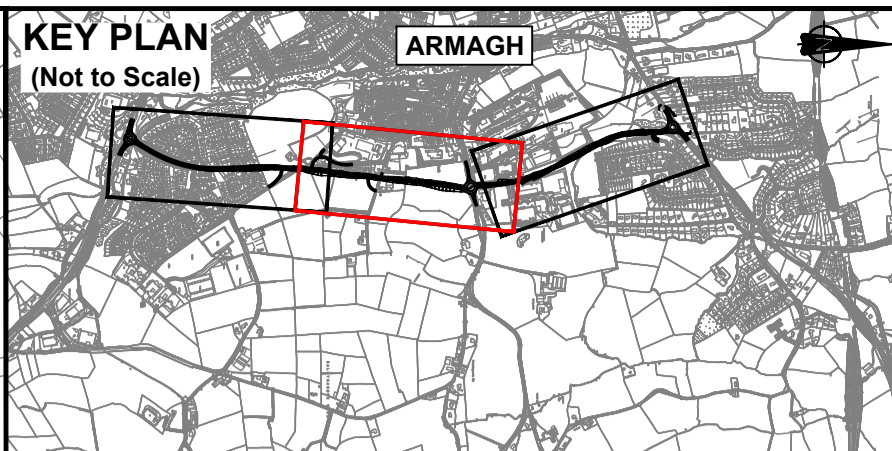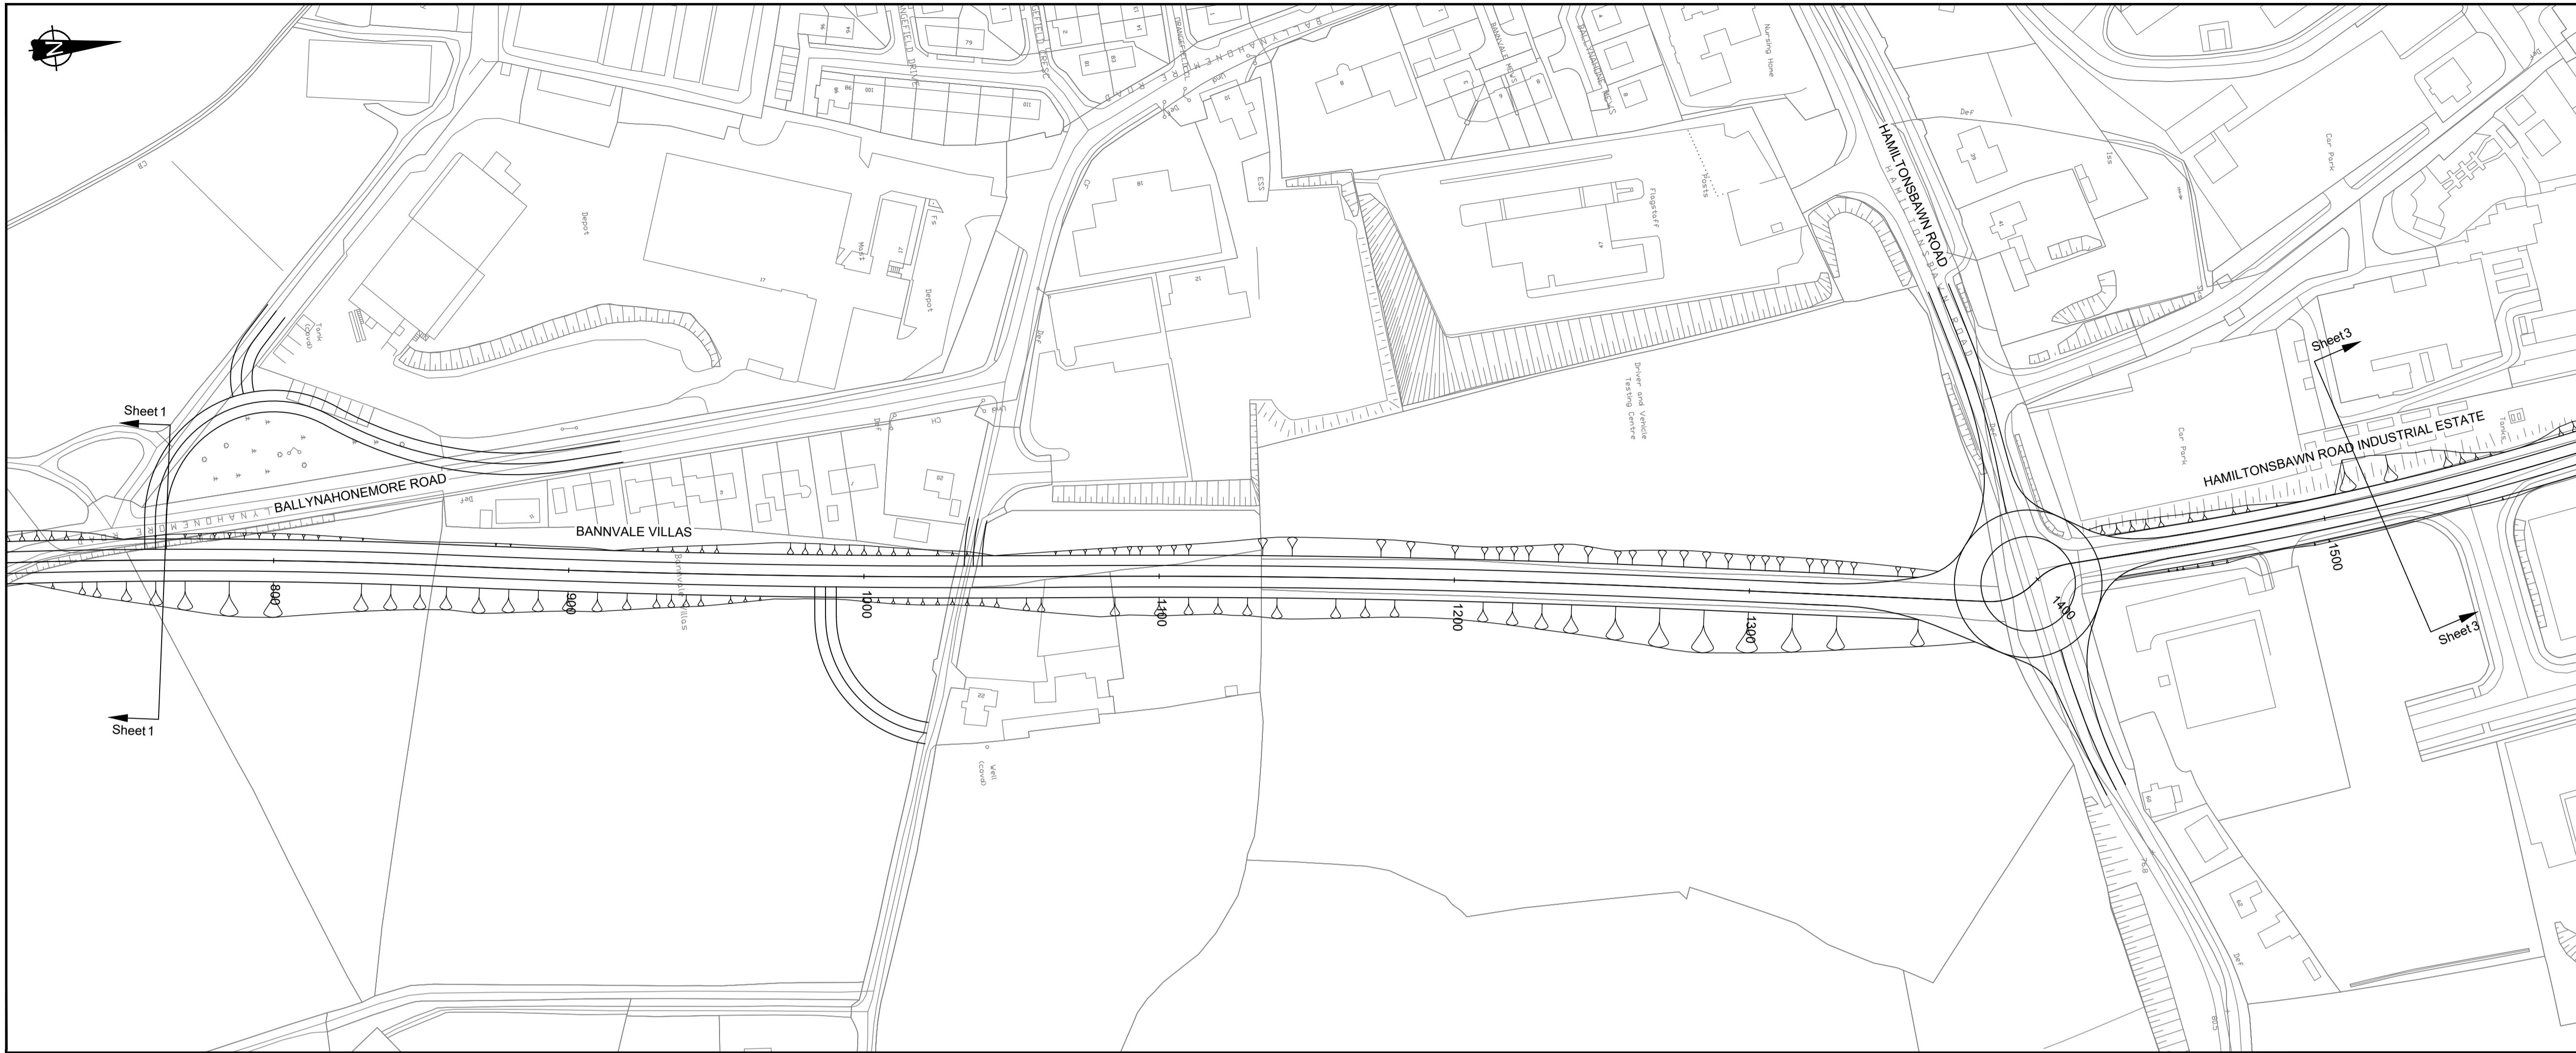

Key
 Earthworks - Cut
 Earthworks - Fill

Key
 Proposed Vertical Alignment
 Existing Ground Profile


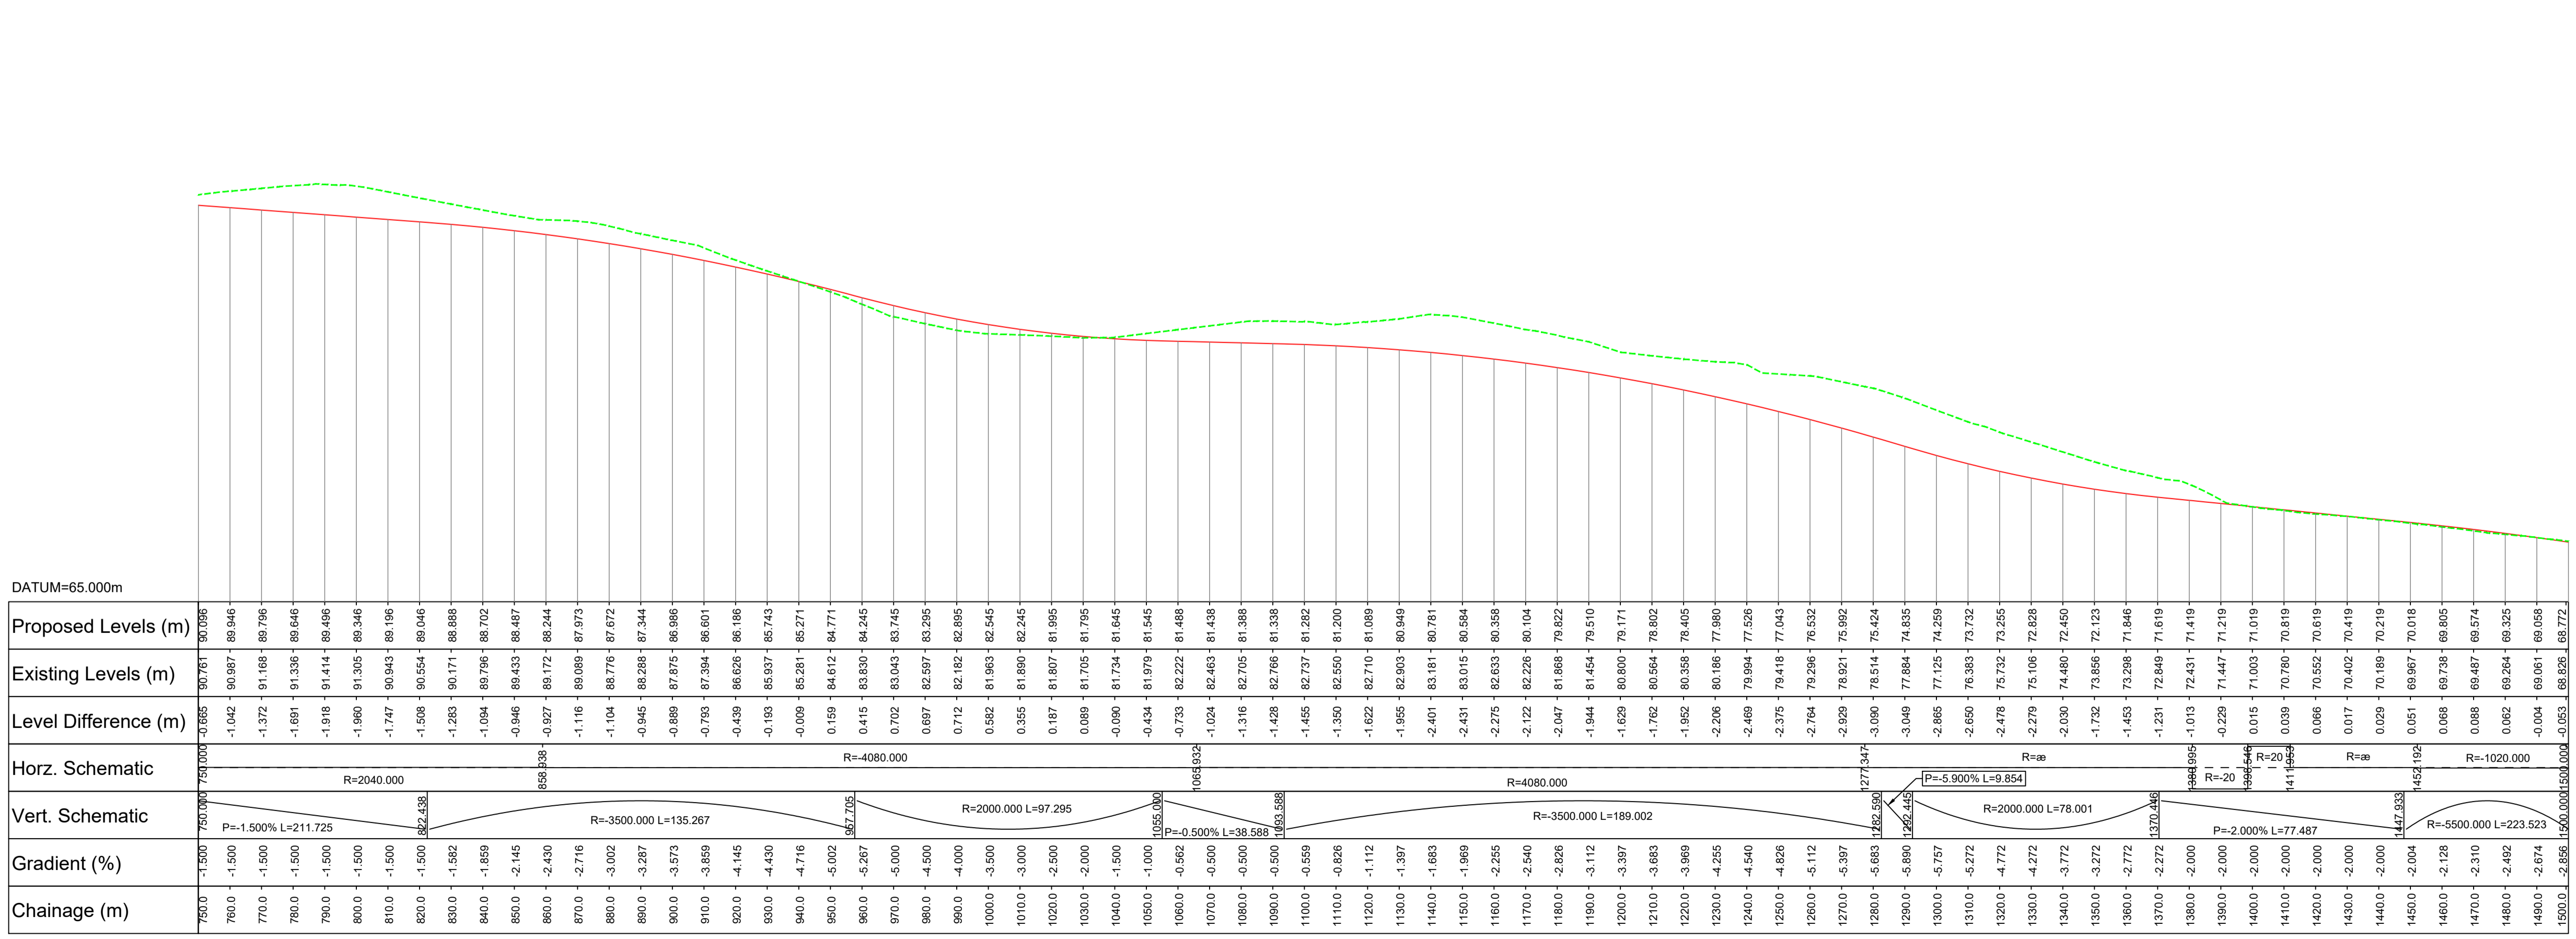


Rev	Amendment	By	Check	App	Date

This material is based upon Crown Copyright and is reproduced with the permission of Land and Property Services under delegated authority from the Controller of Her Majesty's Stationery Office, © Crown copyright and database rights NIMA ES&LA214. Unauthorised reproduction infringes, © Crown copyright and may lead to prosecution or civil proceedings.




Project			
Armagh East Link			
Drawing Title			
Scheme Assessment Report - Stage 2			
2007 Option Plan and Profile			
Sheet 2 of 3			
Scale:	Drawn:	Checked:	Approved:
1:1250	SMG	CB	CB
Original Size:	Date:	Date:	Date:
A1	21/02/2017	10/08/2017	10/08/2017
Drawing Status			Substability
ISSUE			S0
Drawing Number			Revision
1064968-B-D-2004			0.1

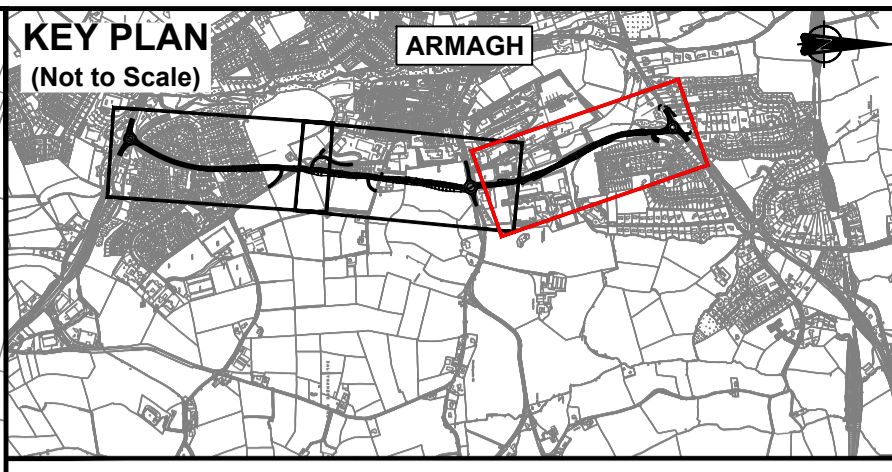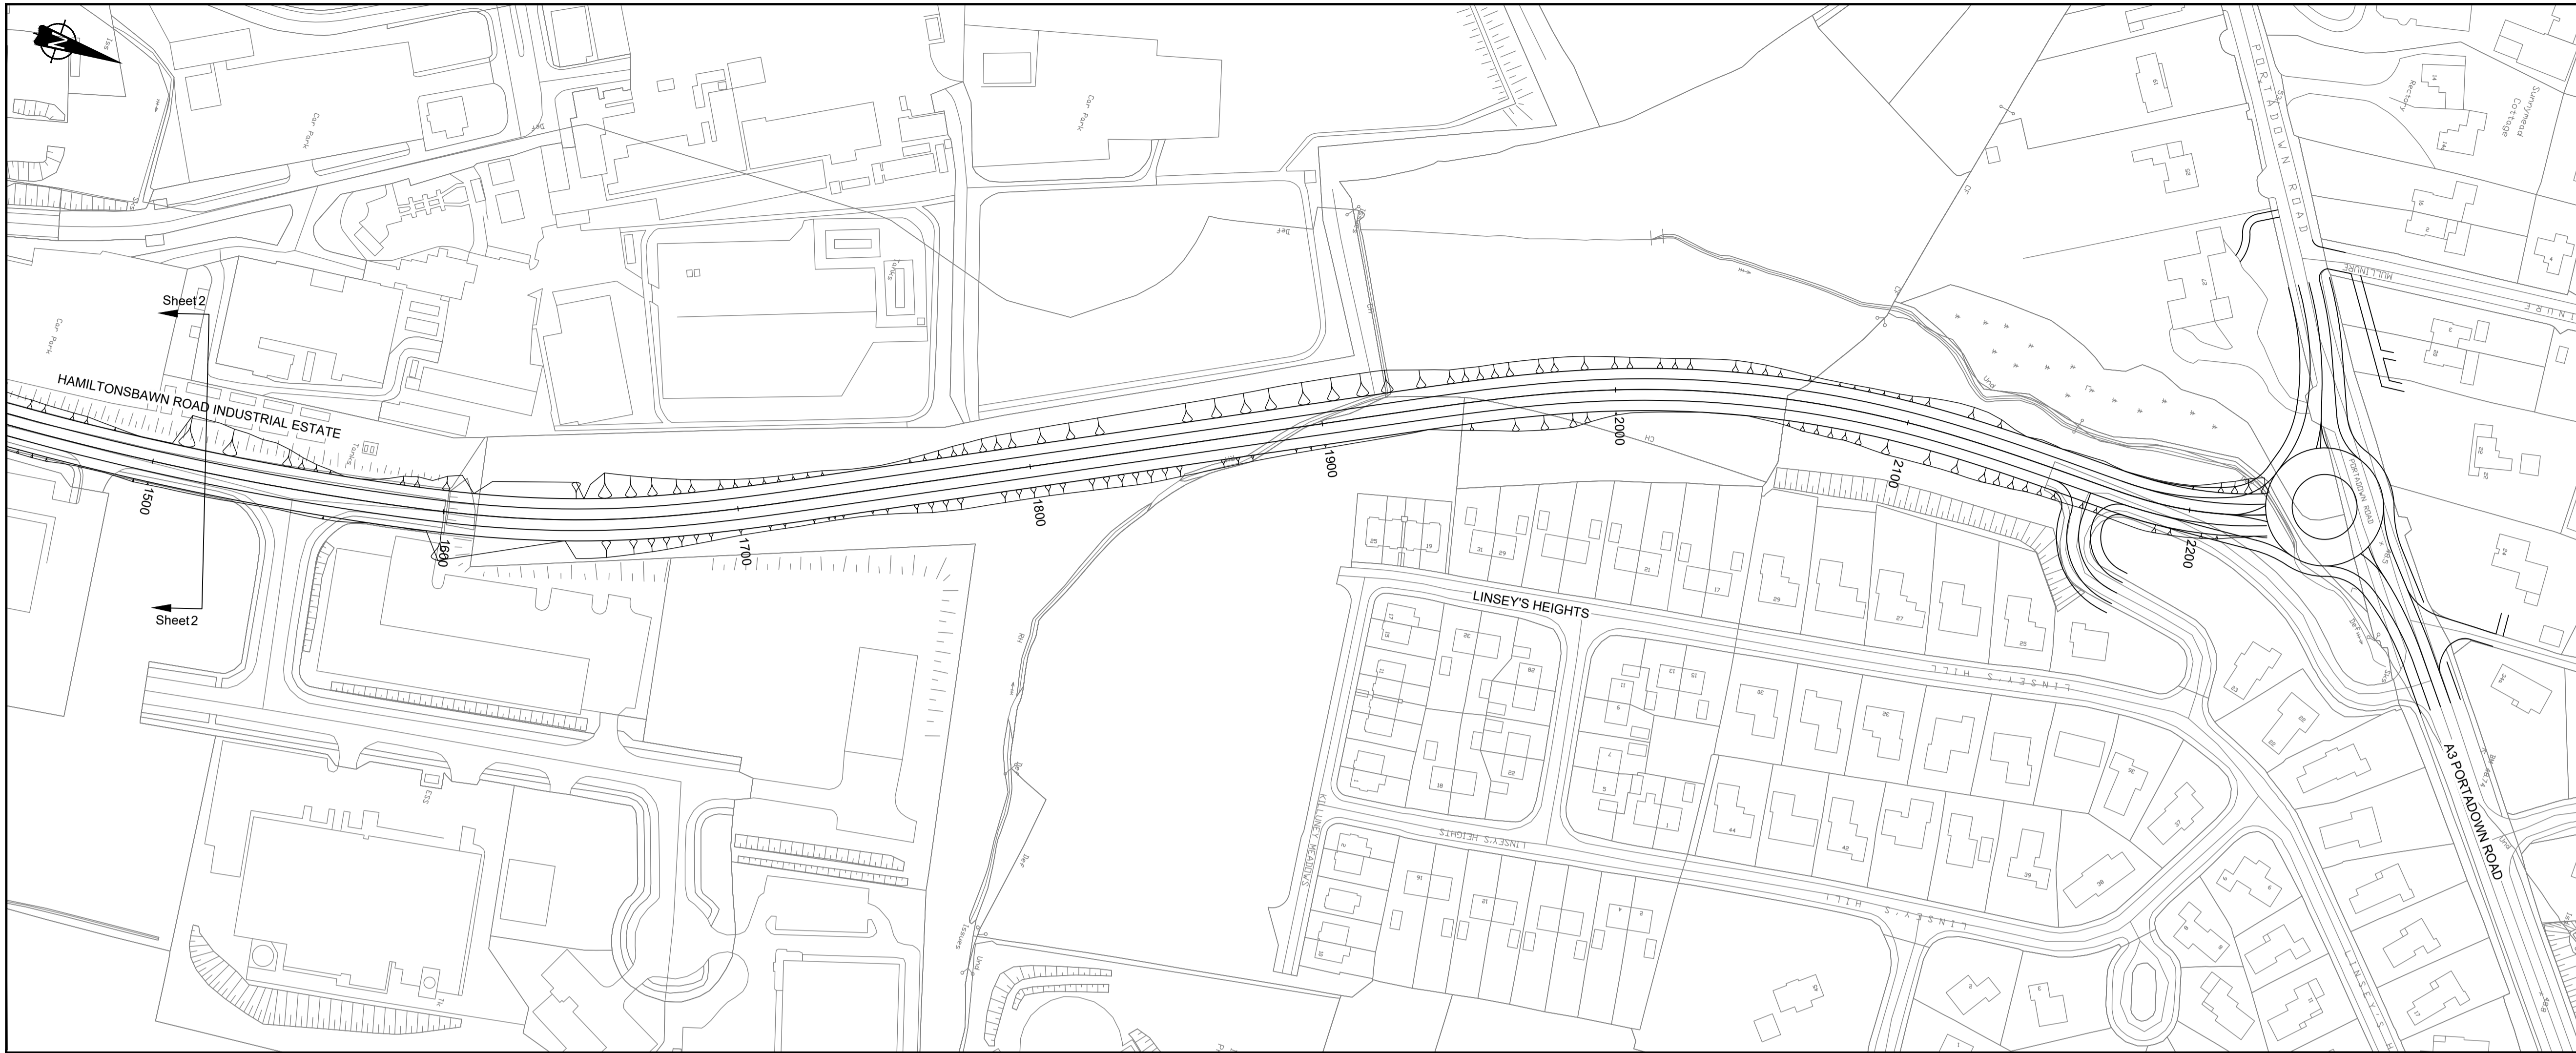

- Key**
- Earthworks - Cut
 - Earthworks - Fill
- Notes**
- Existing Levels in this area (Ch1600m to Ch1650m Inclusive) have been removed due to the anomalies with the topographical survey.

- Key**
- Proposed Vertical Alignment
 - Existing Ground Profile

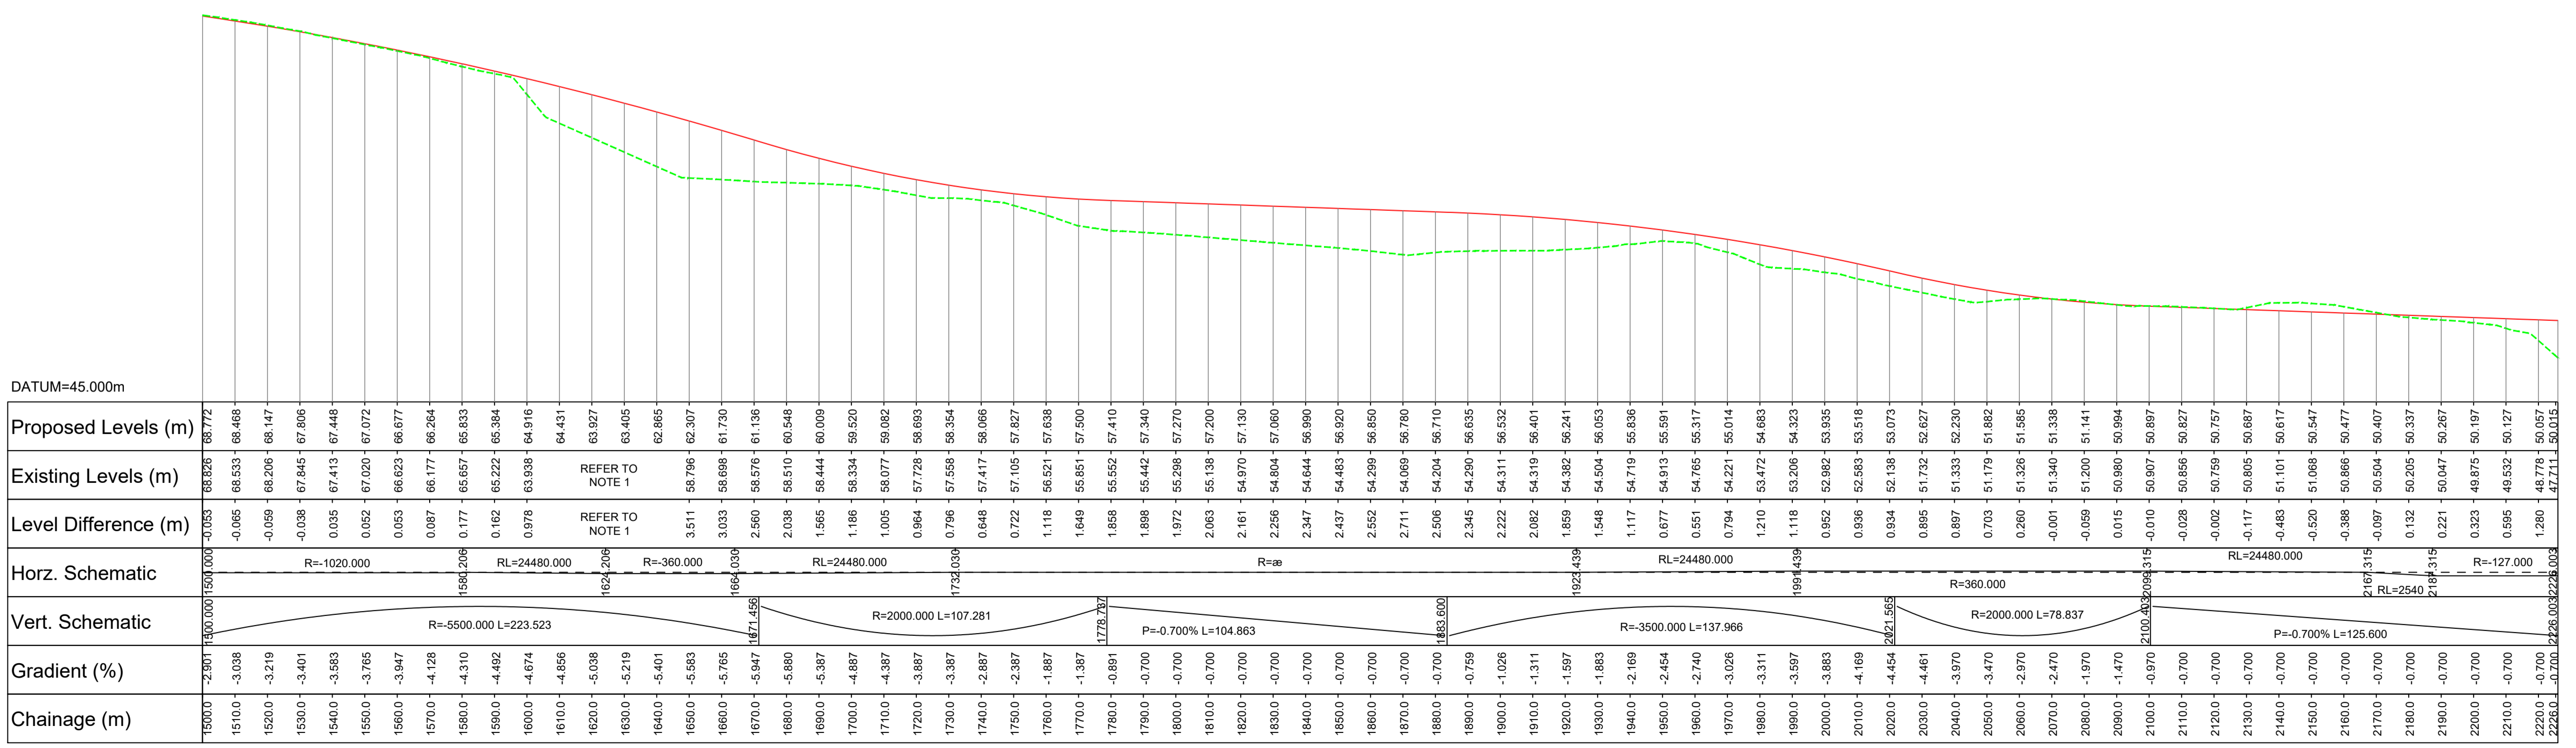

Scale: Horiz 1:1250 Vert 1:250


Rev	Amendment	By	Check	App	Date

This material is based upon Crown Copyright and is reproduced with the permission of Land and Property Services under delegated authority from the Controller of Her Majesty's Stationery Office, © Crown copyright and database rights NIMA ES&LA214. Unauthorised reproduction infringes, © Crown copyright and may lead to prosecution or civil proceedings.




Project			
Armagh East Link			
Drawing Title			
Scheme Assessment Report - Stage 2 2007 Option Plan and Profile Sheet 3 of 3			
Scale:	Drawn:	Checked:	Approved:
1:1250	SMG	CB	CB
Original Size:	Date:	Date:	Date:
A1	21/02/2017	10/08/2017	10/08/2017
Drawing Status			Substability
ISSUE			S0
Drawing Number			Revision
1064968-B-D-2005			0.1

Location Of Previous Investigations

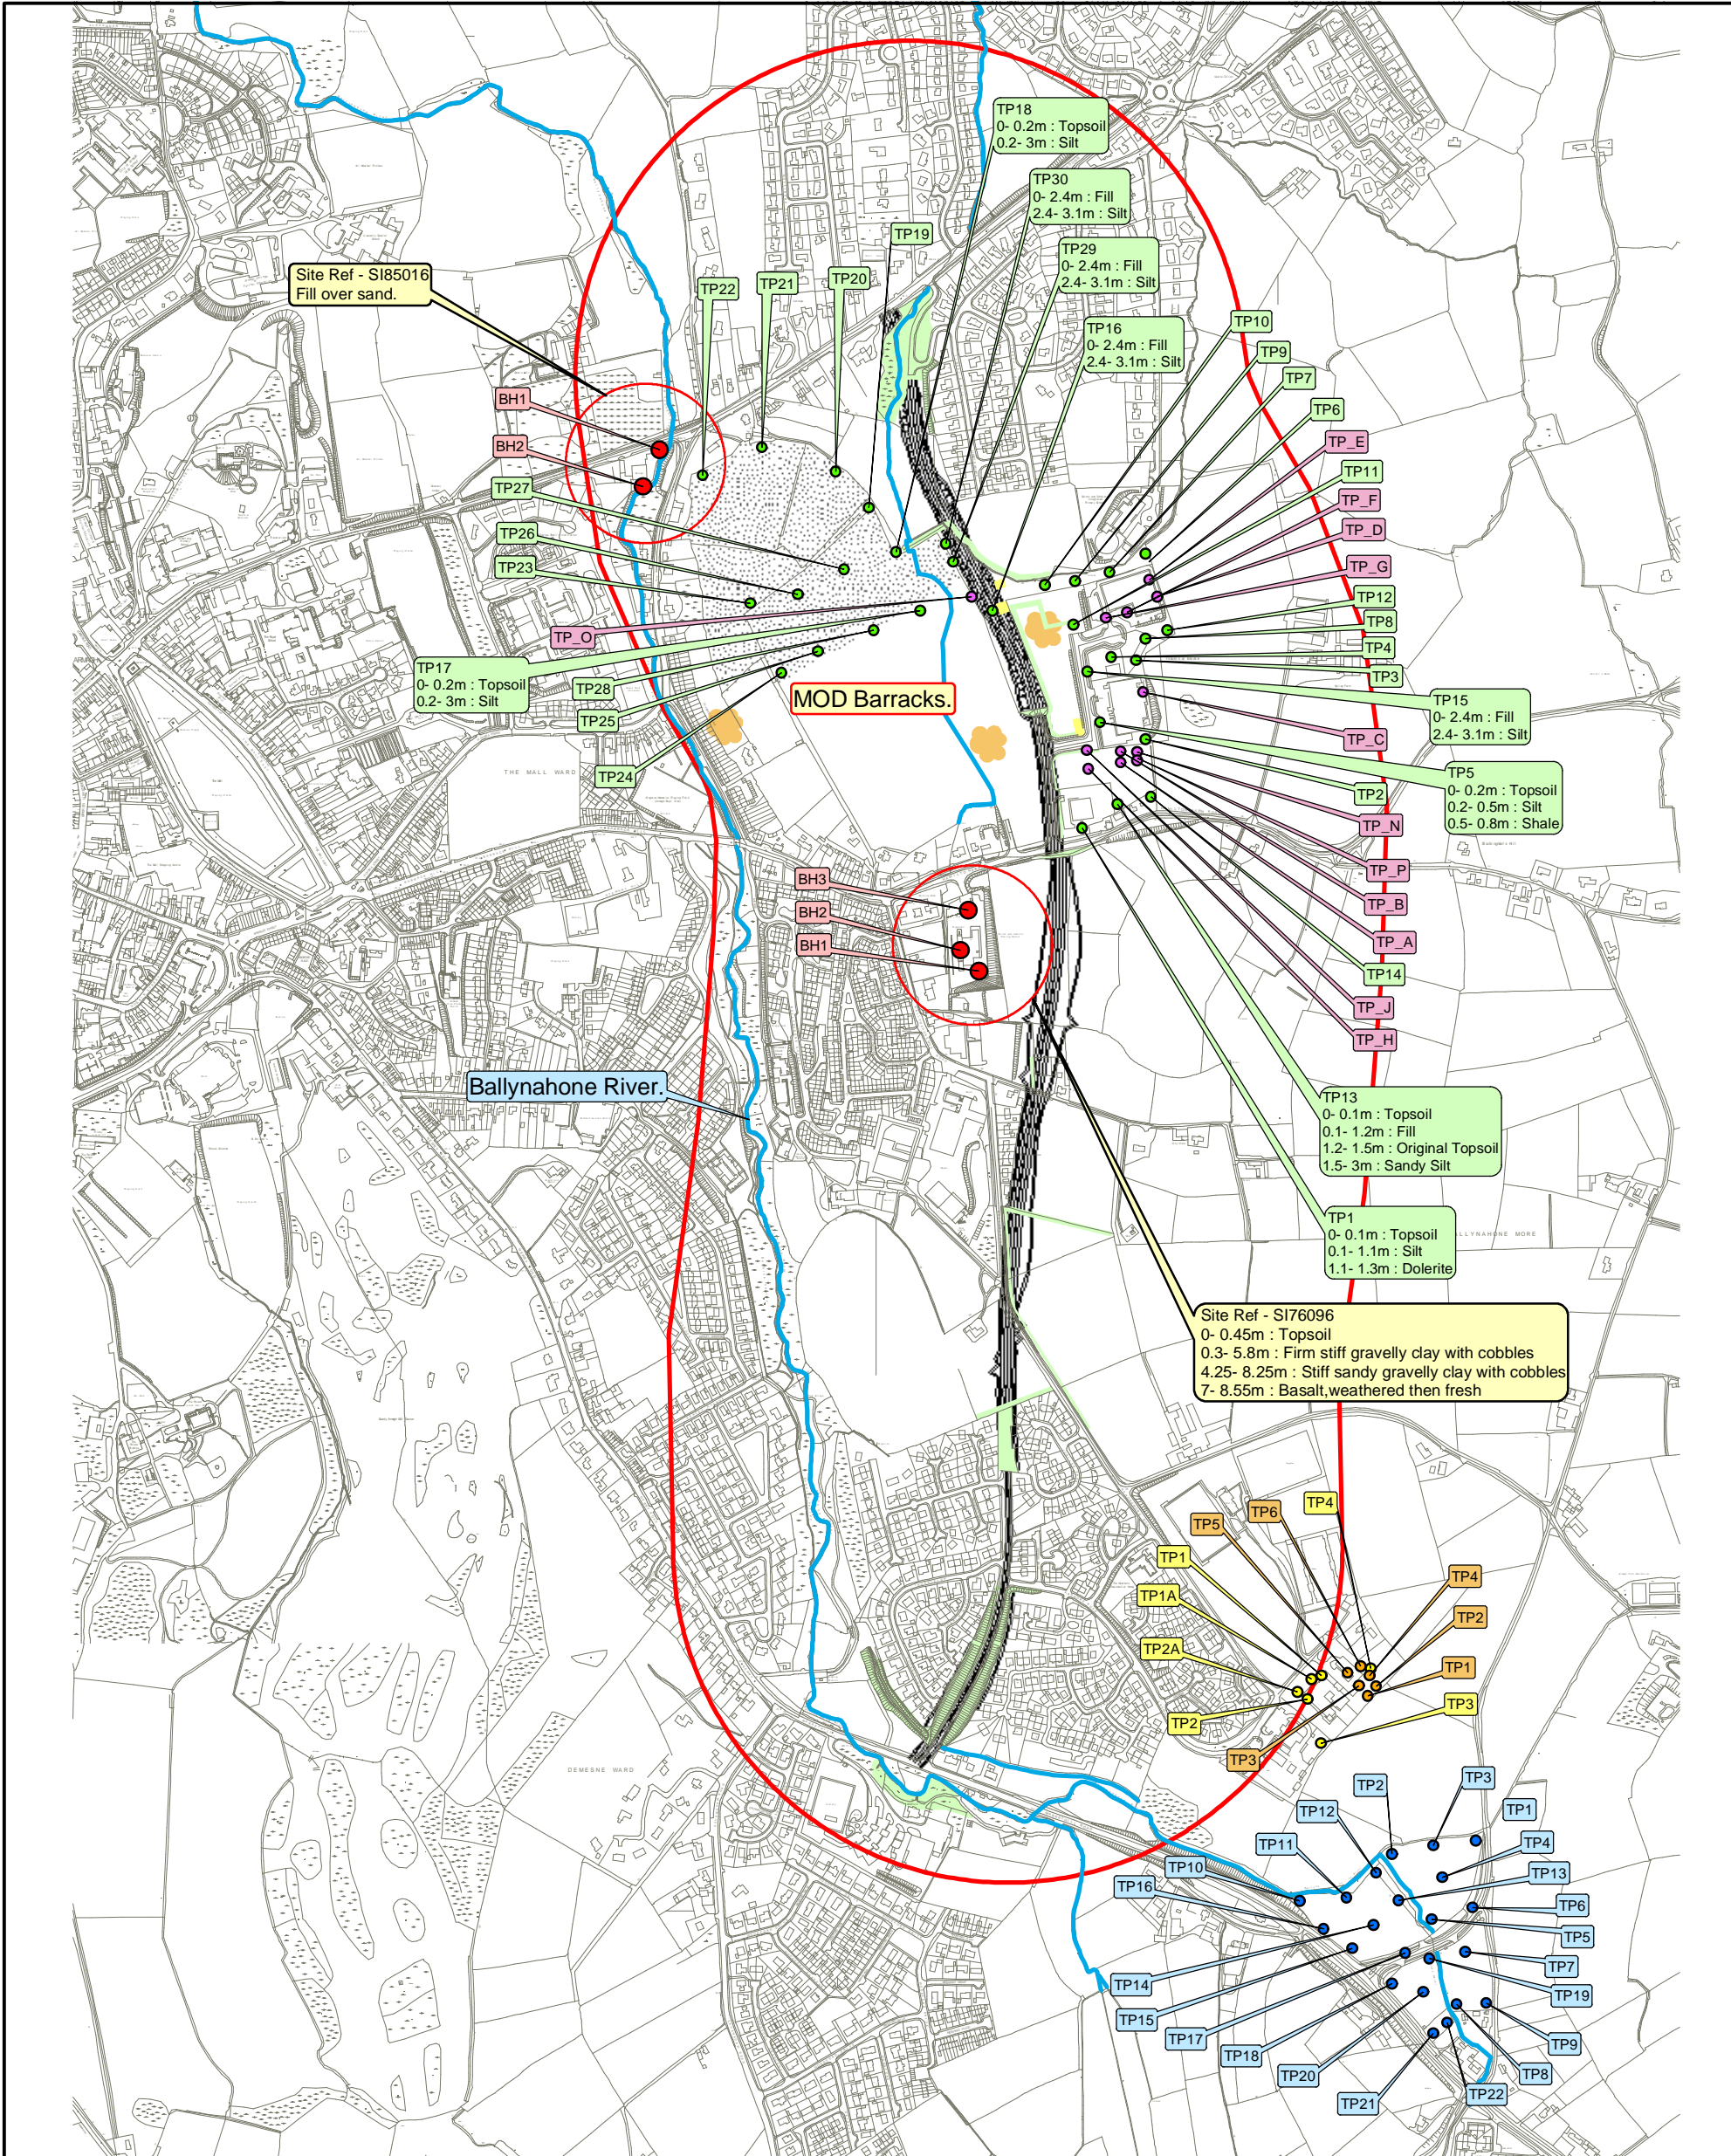

Client	Project Title	Location Of Previous Investigations					Notes	Purpose																			
DRD Roads Service	East Link Armagh	<ul style="list-style-type: none"> Green circle: All other values Yellow circle: Site Ref - 77053 Purple circle: Site Ref - 79084 Orange circle: Site Ref - S8250 Blue circle: Site Ref - S87021 Red circle: Site Ref - S82045 Red circle: CS Boreholes Yellow rectangle: Spoil Heaps Light green rectangle: Existing Earthworks Orange rectangle: Back Filled Quarry Blue rectangle: Silty Ground Blue rectangle: Watercourses Black line: Proposed Route Red line: Study Area 					The alignment shown is indicative.	Preliminary Sources Study																			
<table border="1"> <tr> <td>Rev</td> <td>First Draft</td> <td>FM</td> <td>SMcK</td> <td>DT</td> <td>03/11/04</td> </tr> <tr> <td></td> <td>By</td> <td>Chkd</td> <td>App'd</td> <td>Date</td> <td></td> </tr> </table>		Rev	First Draft	FM	SMcK	DT	03/11/04		By	Chkd	App'd	Date		<table border="1"> <tr> <td>Design By</td> <td>Checked By</td> </tr> <tr> <td>Date</td> <td>Date</td> </tr> </table>		Design By	Checked By	Date	Date	<table border="1"> <tr> <td>Scale</td> <td>Drawing No.</td> <td>Rev.</td> </tr> <tr> <td>NTS</td> <td>1003235-AEL-A605</td> <td>A</td> </tr> </table>		Scale	Drawing No.	Rev.	NTS	1003235-AEL-A605	A
Rev	First Draft	FM	SMcK	DT	03/11/04																						
	By	Chkd	App'd	Date																							
Design By	Checked By																										
Date	Date																										
Scale	Drawing No.	Rev.																									
NTS	1003235-AEL-A605	A																									
c Mouchel Parkman 2004		Amendments					<table border="1"> <tr> <td>Draft</td> <td>X</td> <td>Prelim</td> <td>Tender</td> <td>Contract</td> </tr> </table>		Draft	X	Prelim	Tender	Contract														
Draft	X	Prelim	Tender	Contract																							

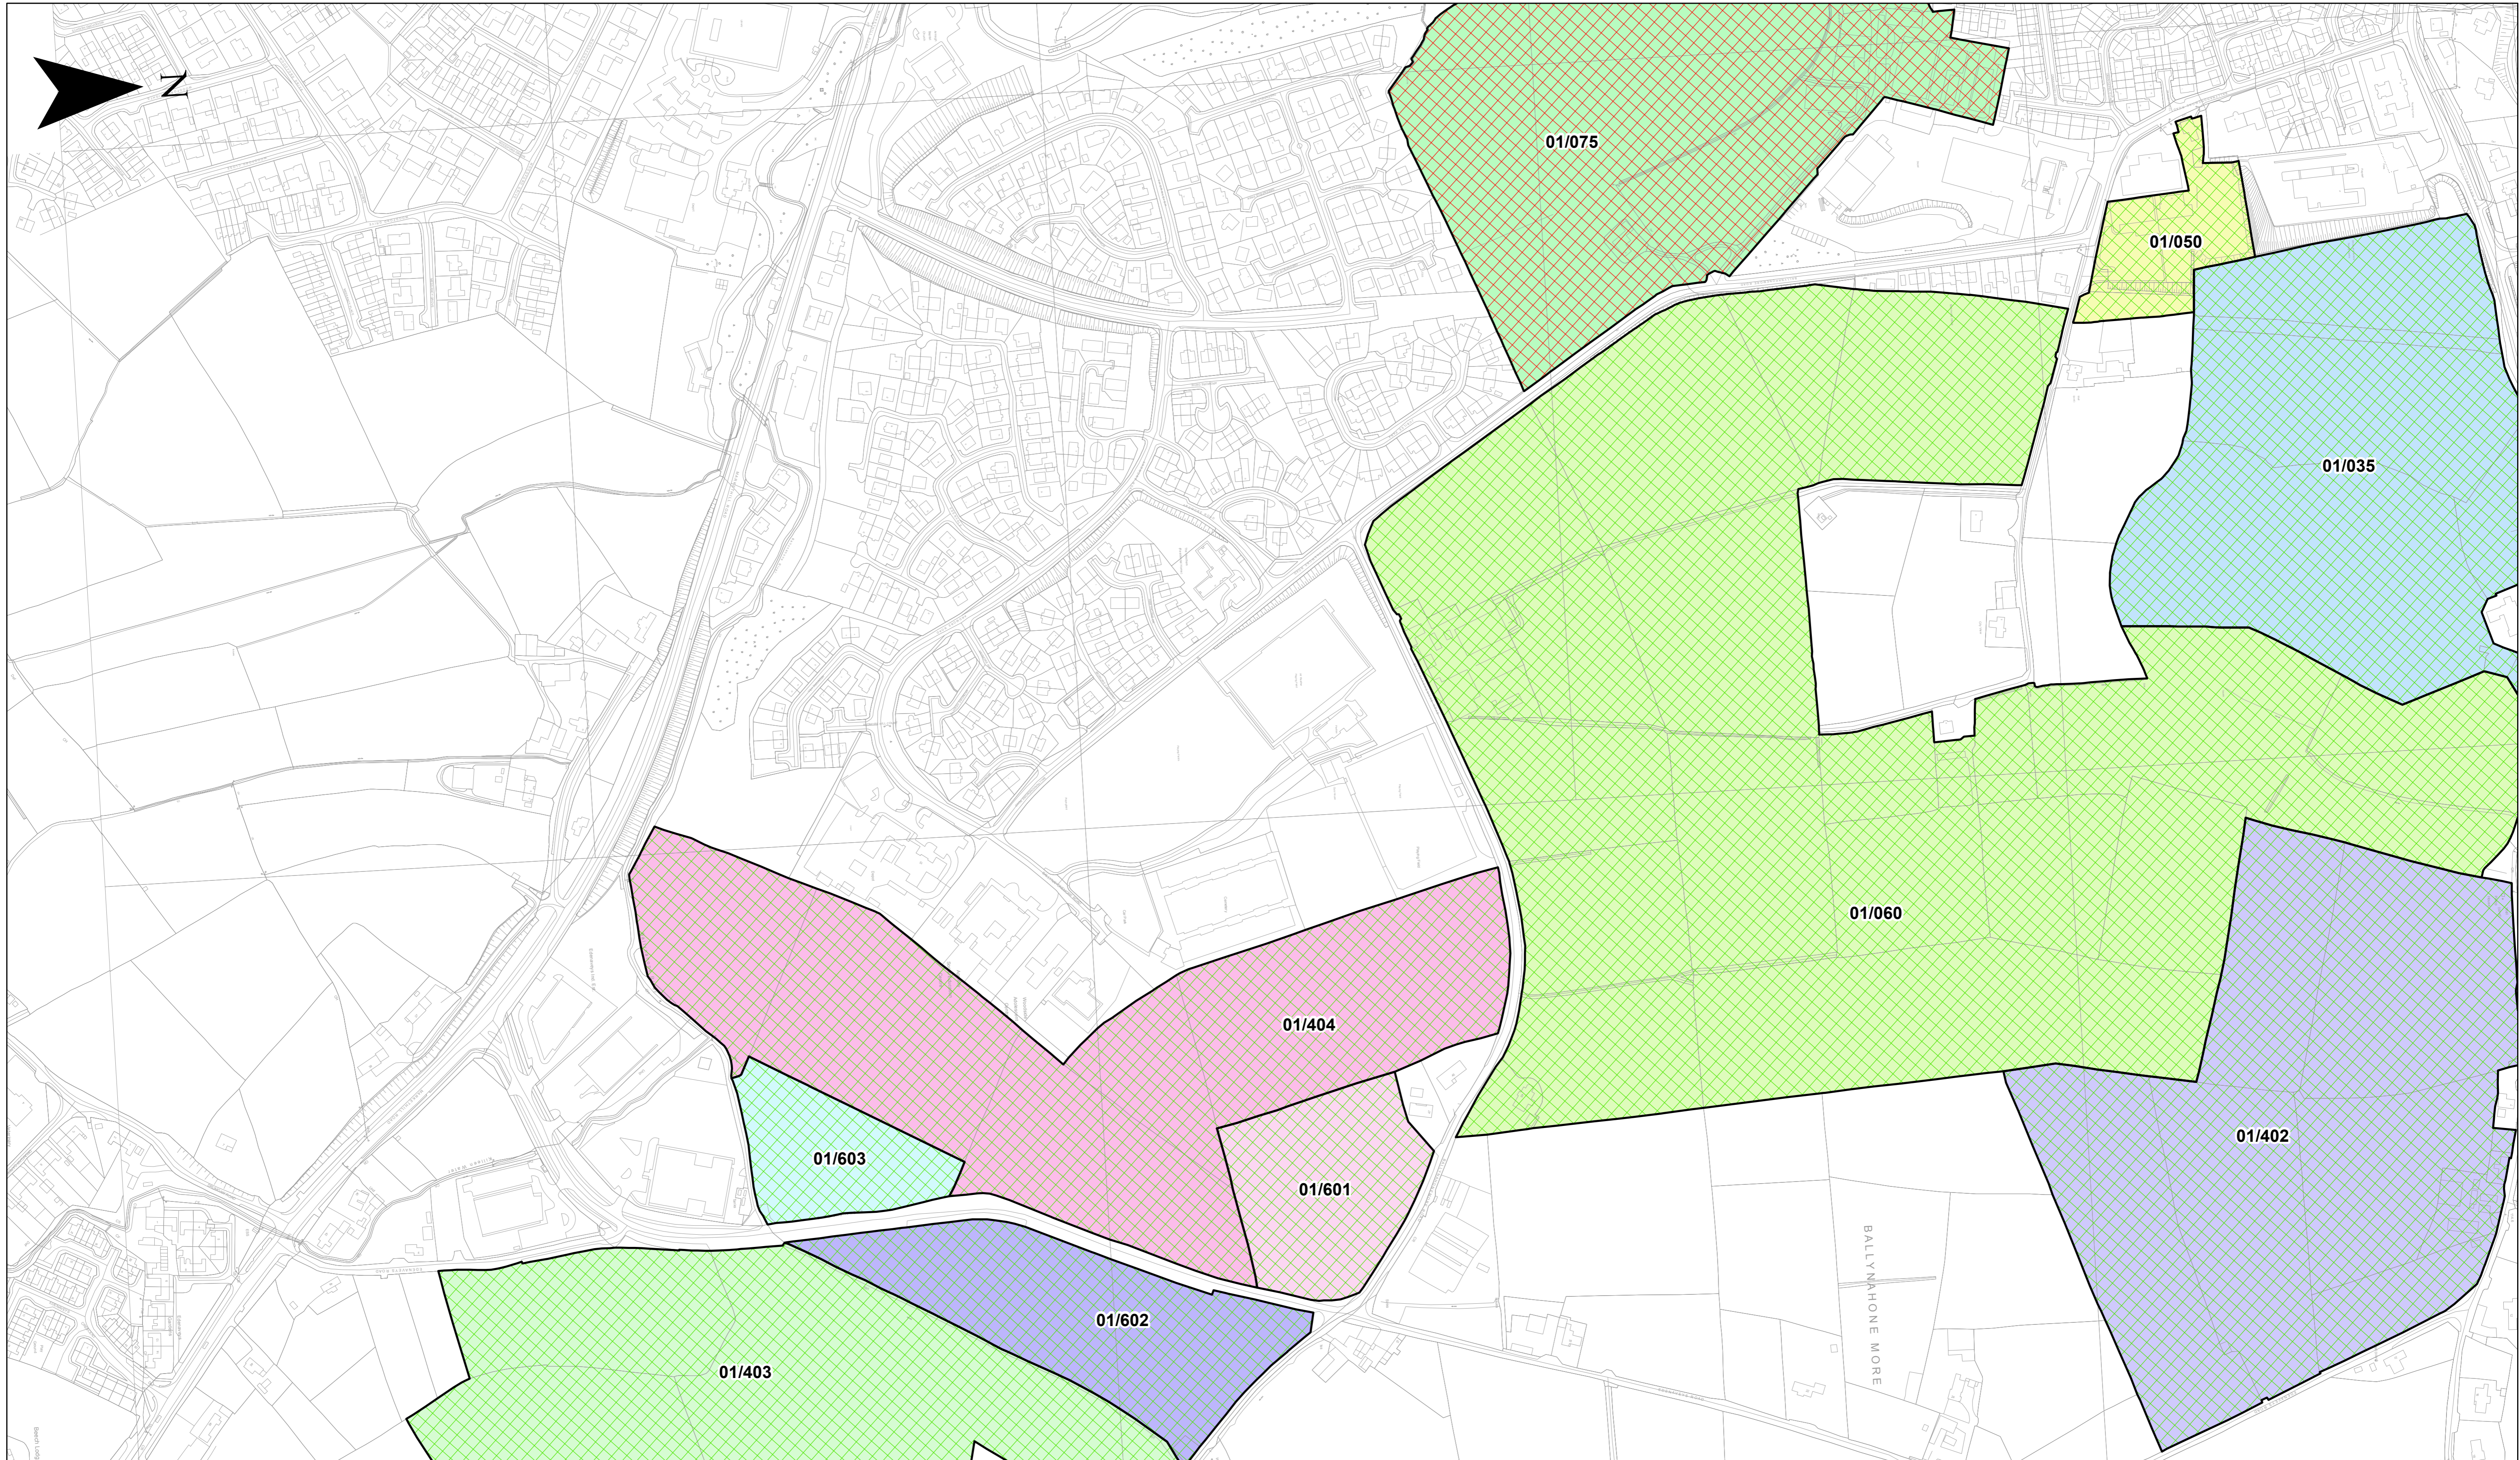
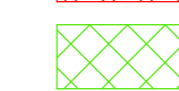


ORDNANCE SURVEY SHEET Nos. 21802SE, 21803SW, 21806NE, 21806SE, 21807NW, 21807SE, 21807SW, 21810NE, 21810SE, 21811NW, 21811SW, 21814NE, 21815NW



This material is based upon Crown Copyright and is reproduced with the permission of Land and Property Services under delegated authority from the Controller of Her Majesty's Stationery Office, © Crown copyright and database rights NIMA ES&LA214. Unauthorised reproduction infringes © Crown copyright and may lead to prosecution or civil proceedings.


Legend

Survey Access

-  No
-  Yes

Drawn	DE	Date	04/07/2016
Checked	GB	Date	04/07/2016
Approved	LA	Date	04/07/2016

Project Armagh East Link			
Title Survey Access Plans			
Scale @ A1 1:2500	DWG No 1064968/2800/OD22/1001	Sheet No Sheet 1 of 2	Revision B
			

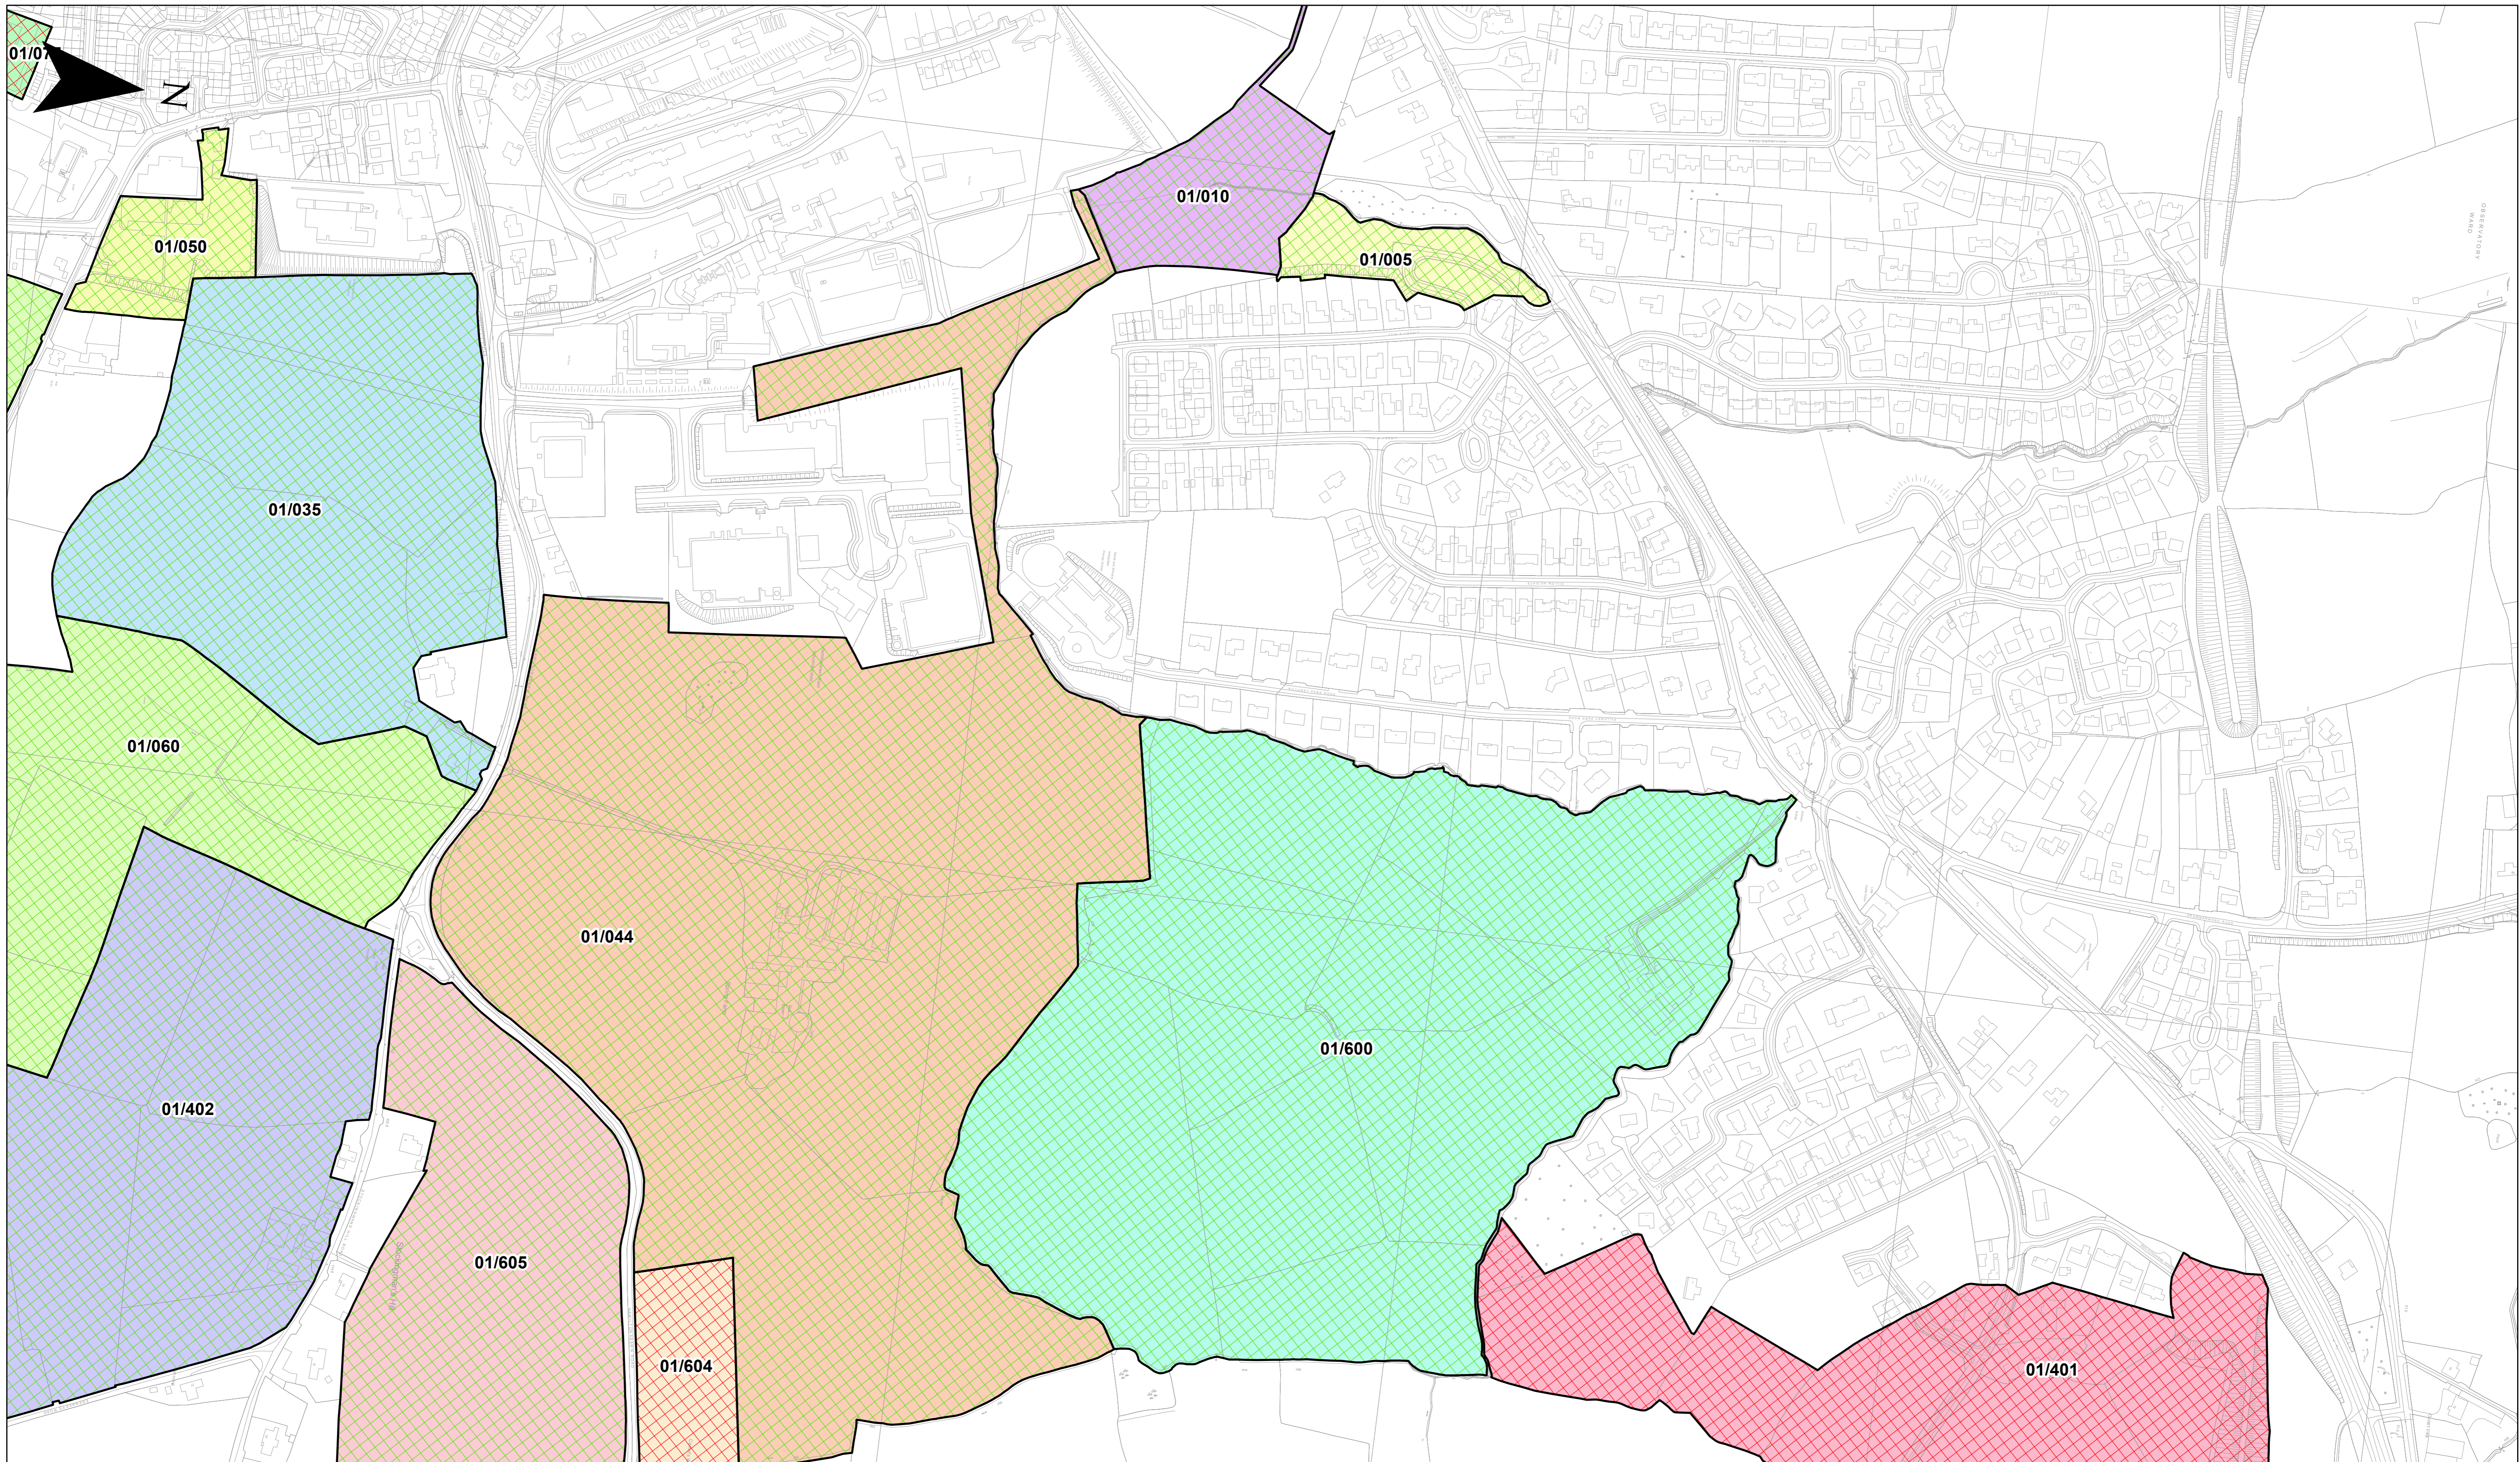
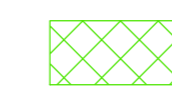


ORDNANCE SURVEY SHEET Nos. 21802SE, 21803SW, 21806NE, 21806SE, 21807NW, 21807SE, 21807SW, 21810NE, 21810SE, 21811NW, 21811SW, 21814NE, 21815NW



This material is based upon Crown Copyright and is reproduced with the permission of Land and Property Services under delegated authority from the Controller of Her Majesty's Stationery Office, © Crown copyright and database rights NIMA ES&LA214. Unauthorised reproduction infringes © Crown copyright and may lead to prosecution or civil proceedings.

Legend


Survey Access

-  No
-  Yes

Drawn	DE	Date	04/07/2016
Checked	GB	Date	04/07/2016
Approved	LA	Date	04/07/2016

Project Armagh East Link			
Title Survey Access Plans			
Scale @ A1 1:2500	DWG No 1064968/2800/OD22/1002	Sheet No Sheet 2 of 2	Revision B
			

NOTES:
 1. For further details of carriageway cross sections, refer to TD27/05 and TD70/08.

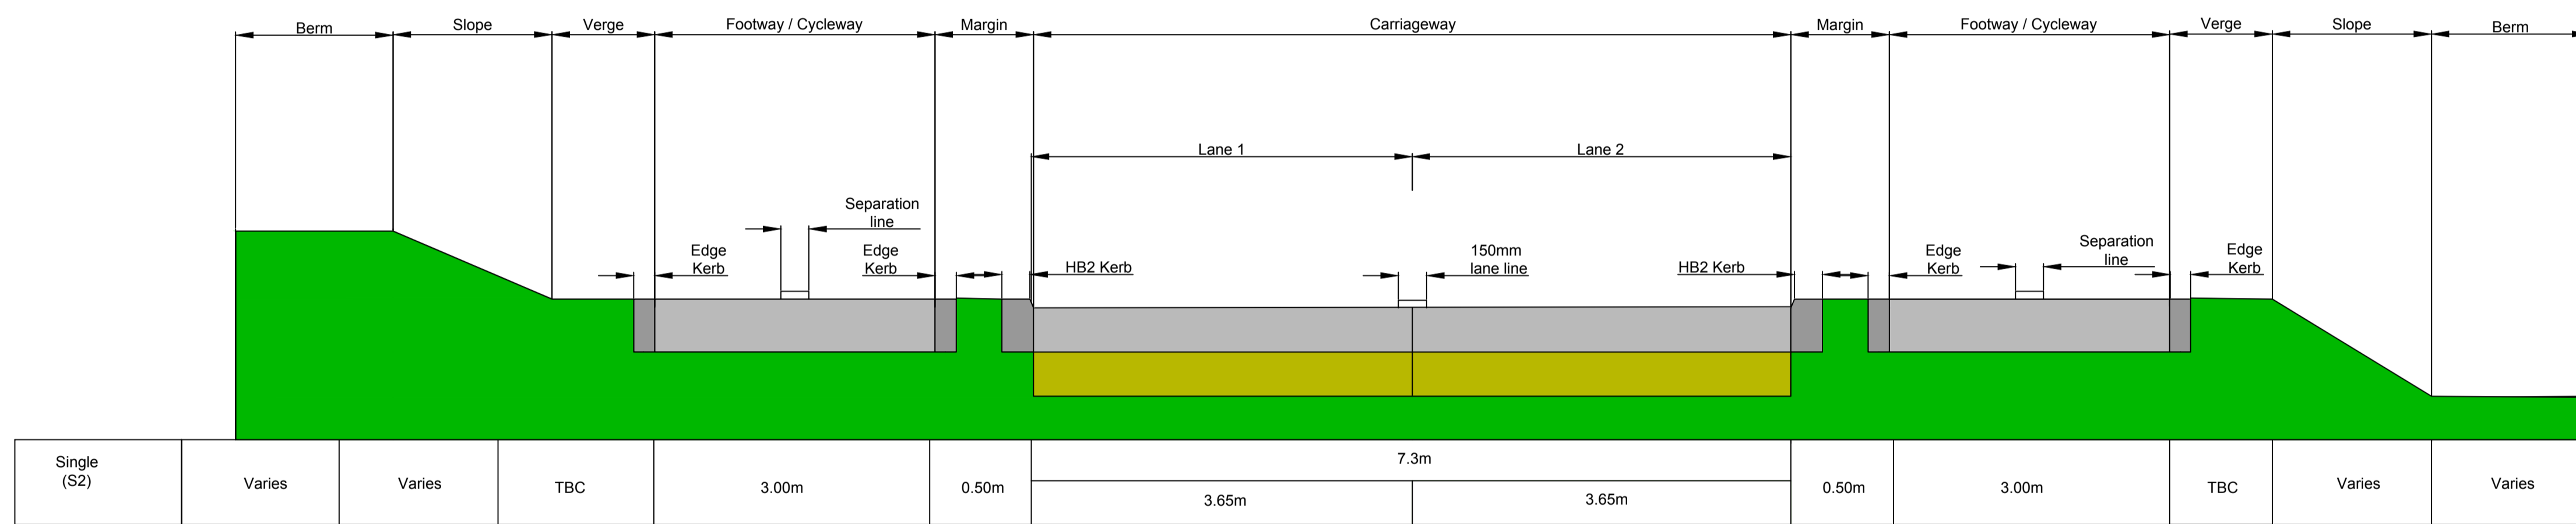

S2 Carriageway Cross Section Dimensions with NMU Provision

Rev	Amendment	By	Check	App	Date



This material is based upon Crown Copyright and is reproduced with the permission of Land and Property Services under delegated authority from the Controller of Her Majesty's Stationery Office,
 © Crown copyright and database rights NIMA ES&LA214.
 Unauthorised reproduction infringes,
 © Crown copyright and may lead to prosecution or civil proceedings.



Project
Armagh East Link


Drawing Title
**Scheme Assessment Report - Stage 2
 Typical Cross Section**

Scale	1:250	Drawn	SMG	Checked	CB	Approved	CB	
Original Size	A1	Date	24/04/17	Date	10/08/2017	Date	10/08/2017	
Drawing Status	ISSUE						S2	
Drawing Number	1064968-B-D-2001						Revision	0.2

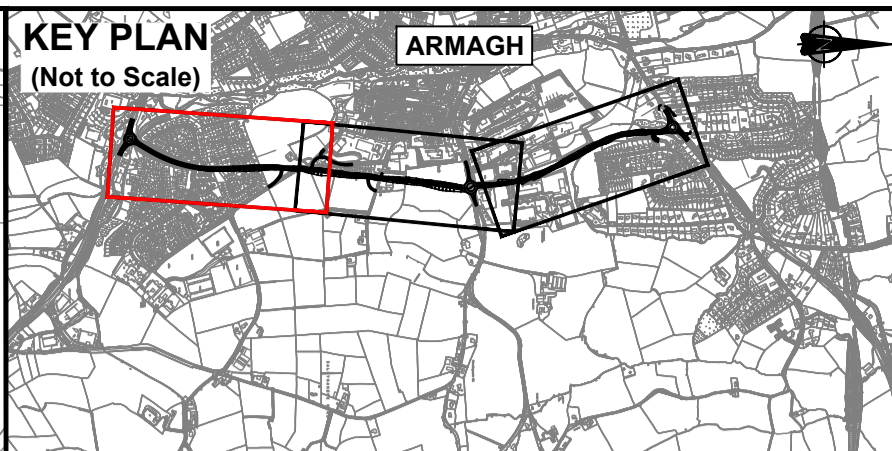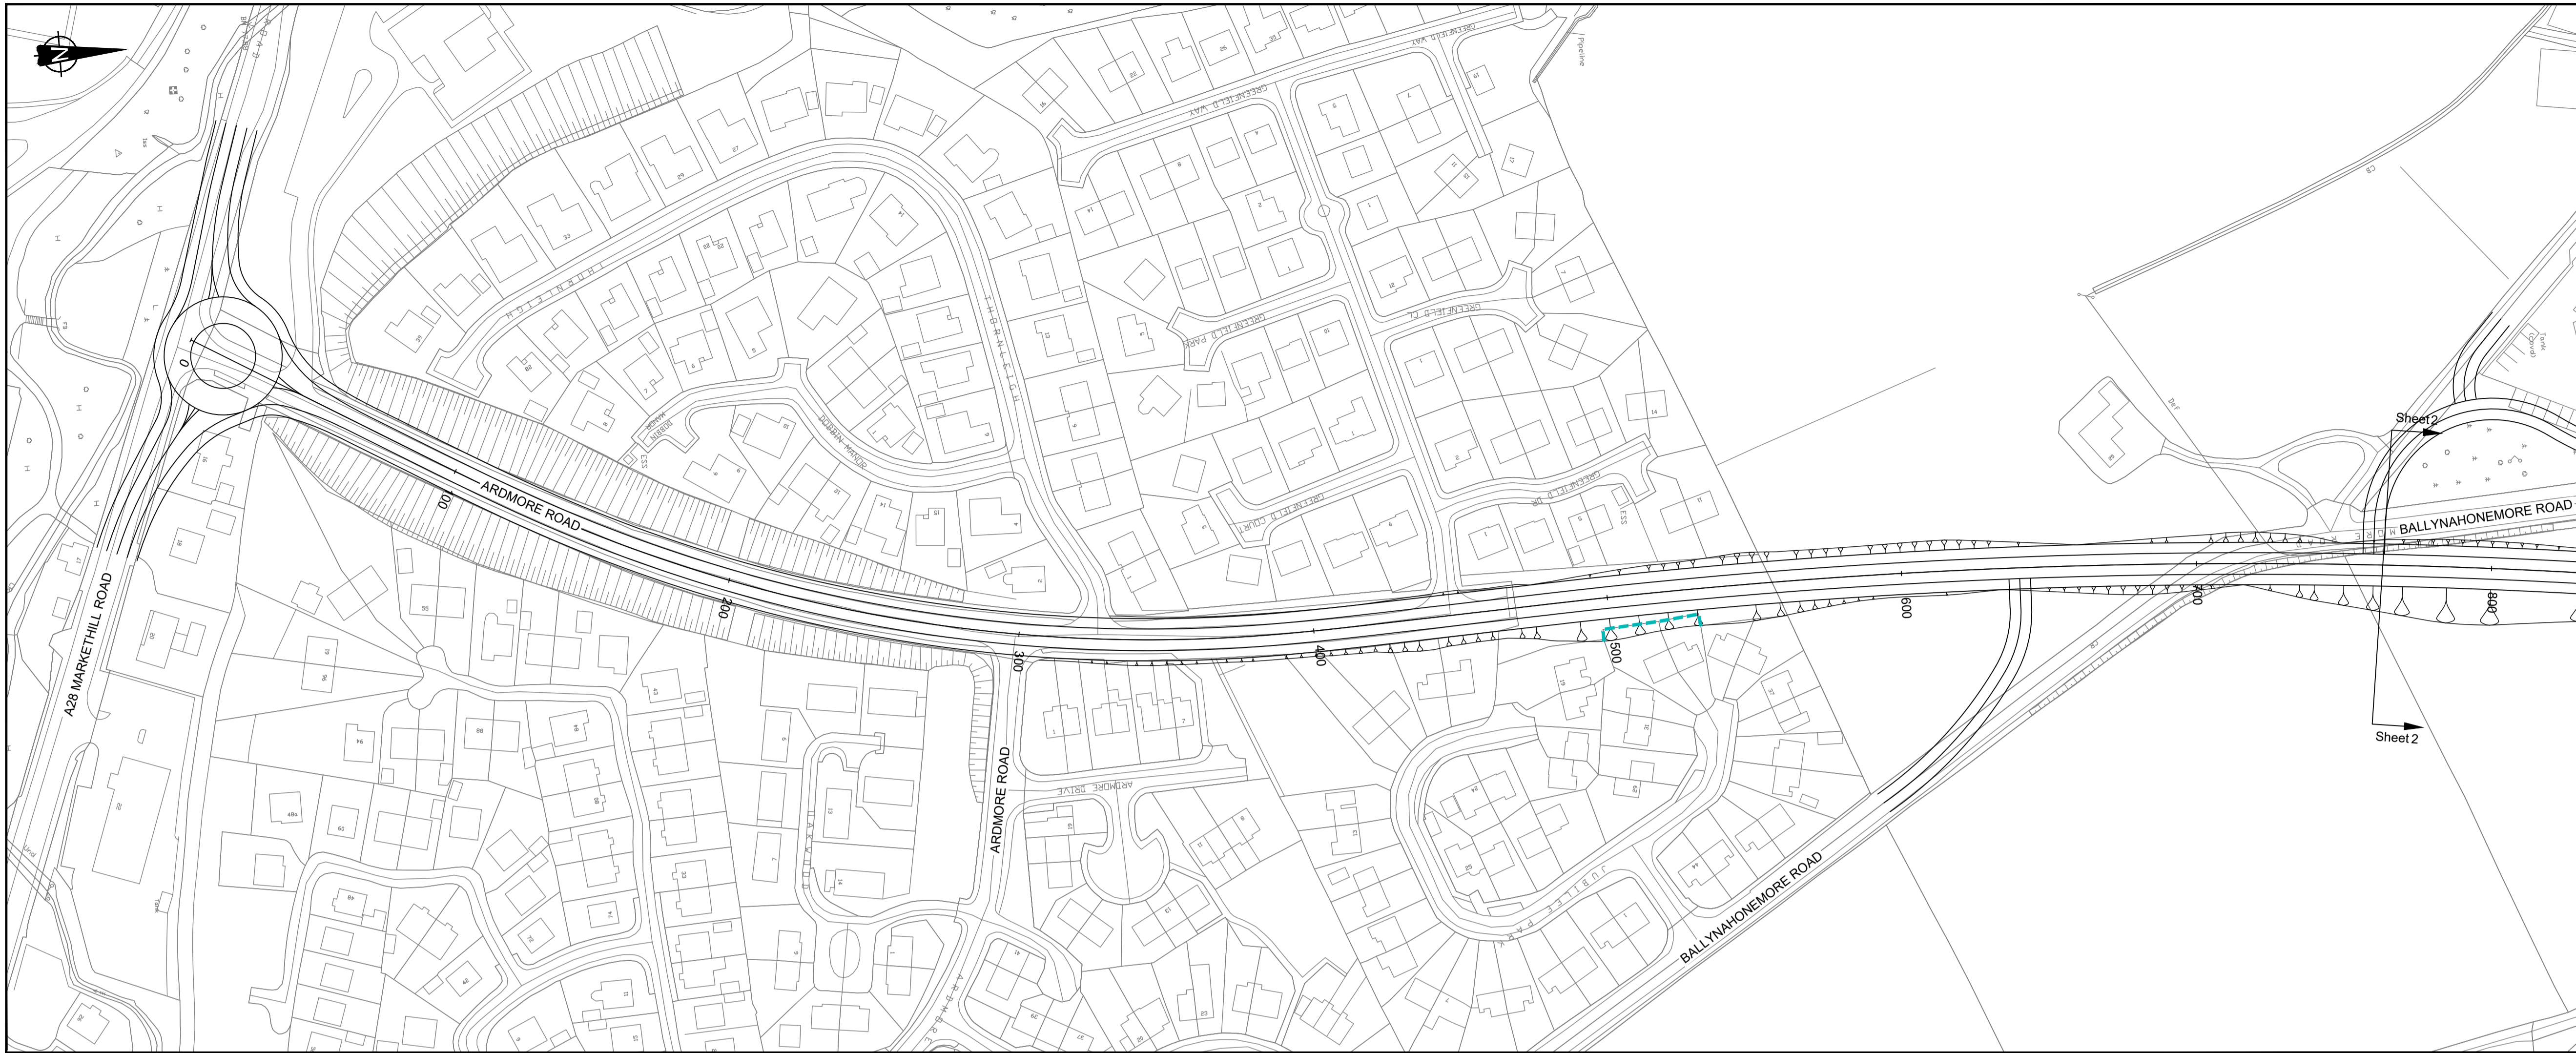

Key
 Earthworks - Cut
 Earthworks - Fill
 Proposed Retaining Structure (Earthworks outline in these locations are indicative only)

Key
 Proposed Vertical Alignment
 Existing Ground Profile

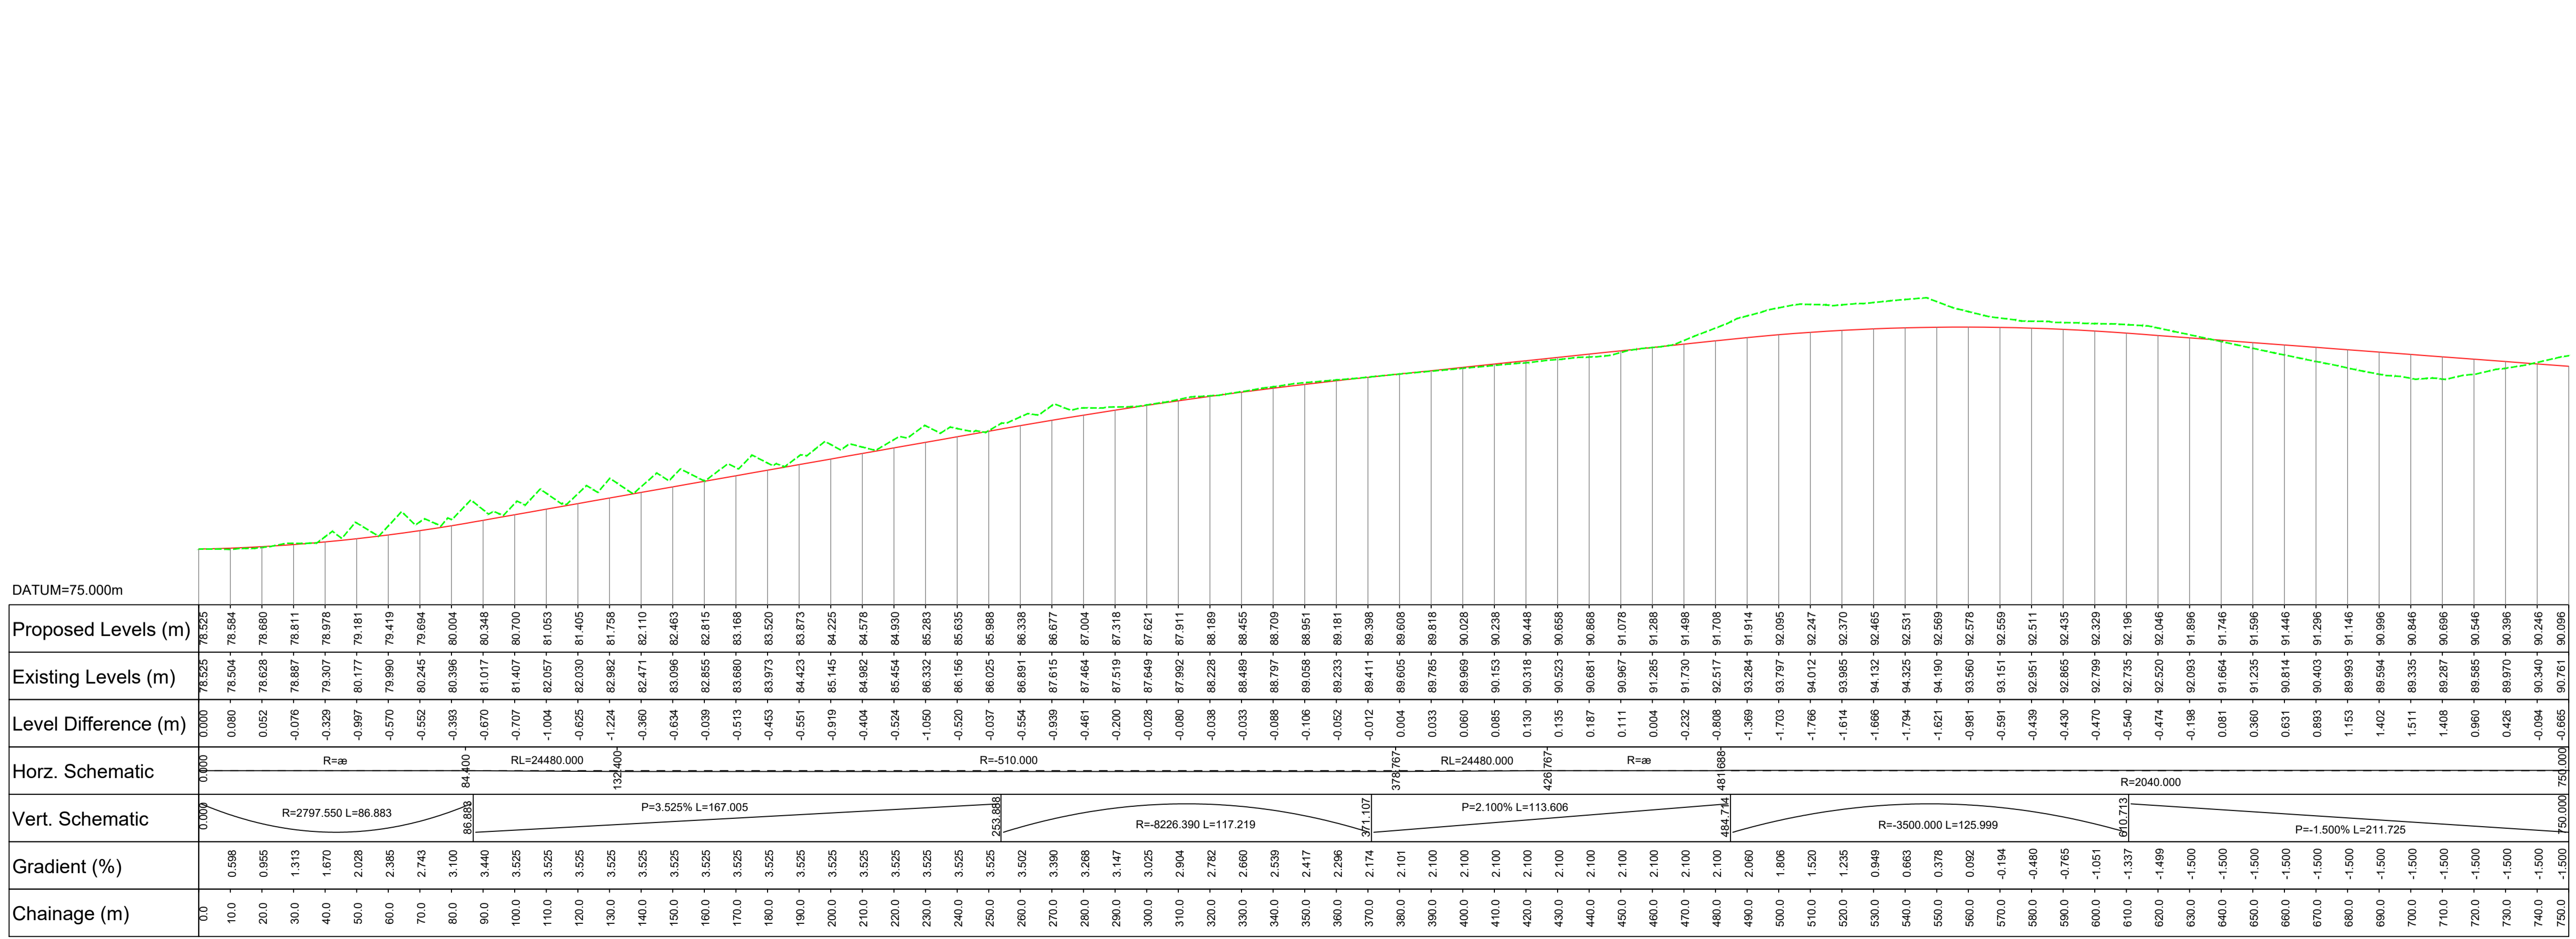

Rev	Amendment	By	Check	App	Date

This material is based upon Crown Copyright and is reproduced with the permission of Land and Property Services under delegated authority from the Controller of Her Majesty's Stationery Office, © Crown copyright and database rights NIMA ES&LA214. Unauthorised reproduction infringes, © Crown copyright and may lead to prosecution or civil proceedings.



Project			
Armagh East Link			
Drawing Title			
Scheme Assessment Report - Stage 2 2007 Option Plan and Profile Sheet 1 of 3			
Scale:	Drawn:	Checked:	Approved:
1:1250	SMG	CB	CB
Original Size:	Date:	Date:	Date:
A1	21/02/2017	10/08/2017	10/08/2017
Drawing Status			Subsidiary
ISSUE			S0
Drawing Number			Revision
1064968-B-D-2003			0.1

Scale: Horiz 1:1250 Vert 1:250