

- KEY: PLAN**
- Proposed Sandholes Link Road
 - Proposed Maintenance Strip (3m min)
 - Stage 2 Fenceline
 - Proposed Culvert
 - Proposed Indicative Structure Location
 - Designated Watercourse
 - Undesignated Watercourse
 - Existing Ground Contours


- KEY: SECTION**
- Existing Ground Level - Sandholes Link Road
 - Proposed Ground Level - Sandholes Link Road

NOTES

- Contours are provided for illustration purposes only. For information on drainage structures refer to preliminary design drawings.

PLAN: PROPOSED SANDHOLES LINK ROAD
SCALE 1:1250 @ A1; 1:2500 @ A3

File name: I:\UK\WSPGROUP\COMP\CENTRAL DATA\PROJECTS\A29 COOKSTOWN\HIGHWAYS\01 MODEL\02 CAD DRAWINGS\02 PHASE 01\718314-WSP-B-D-0800-0131 V2.0 STAGE 2 SHL P&P DWG, printed on 16 October 2020 10:16:52, by Scott_Jack

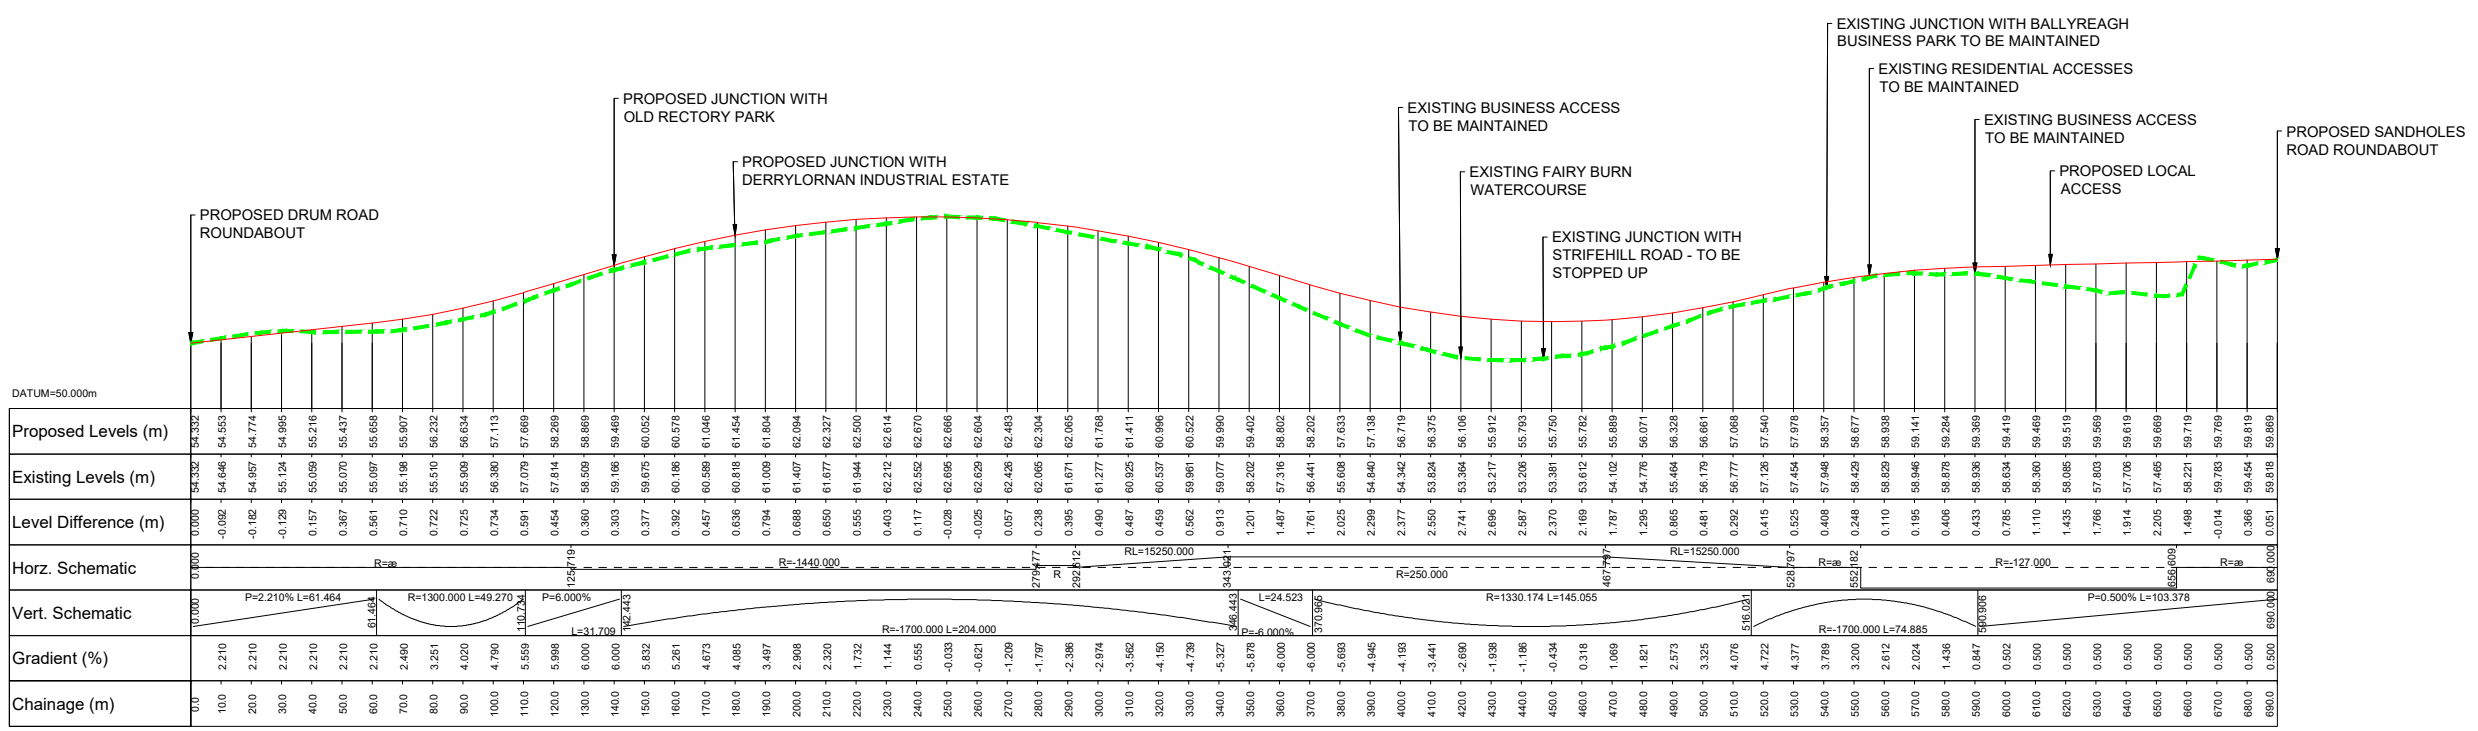

2.0	ALIGNMENT UPDATED AND STAGE 2 FENCELINE ADDED	JS	LE	LE	27/08/20
Ver	Amendment	By	Checked	Approved	Date

DRAWING STATUS: **PRELIMINARY**

Shorefield House, 30 Kinnegar Drive, Holywood, County Down, BT18 9JQ, UK
T+ 44 (0) 28 95953020
wsp.com

CLIENT:

SITE PROJECT: **A29 COOKSTOWN BYPASS**

TITLE: **STAGE 2 - SANDHOLES LINK RD PLAN AND PROFILE**

SCALE @ A1	SCALE @ A3	CHECKED:	LE	20/06/2019	APPROVED:	LE	20/06/2019
PROJECT NO:	718314	DESIGNED:	WSP	DRAWN:	RPW	DATE:	23/03/2020

DRAWING NO:	718314-WSP-B-D-0800-0131	REV:	2.0
-------------	--------------------------	------	-----

PROFILE: PROPOSED SANDHOLES LINK ROAD
SCALE H 1:1250, V 1:250 @ A1; H 1:2500, V 1:500 @ A3

OSNI LICENCE
REPRODUCTION FROM ORDNANCE SURVEY OF NORTHERN IRELAND'S DATA WITH THE PERMISSION OF THE CONTROLLER OF HER MAJESTY'S STATIONERY OFFICE. © CROWN COPYRIGHT AND DATABASE RIGHTS NIMA ES&LA214. UNAUTHORISED REPRODUCTION INFRINGES © CROWN COPYRIGHT AND MAY LEAD TO PROSECUTION OR CIVIL PROCEEDINGS