
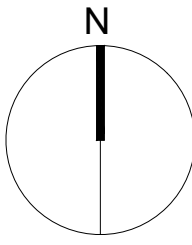
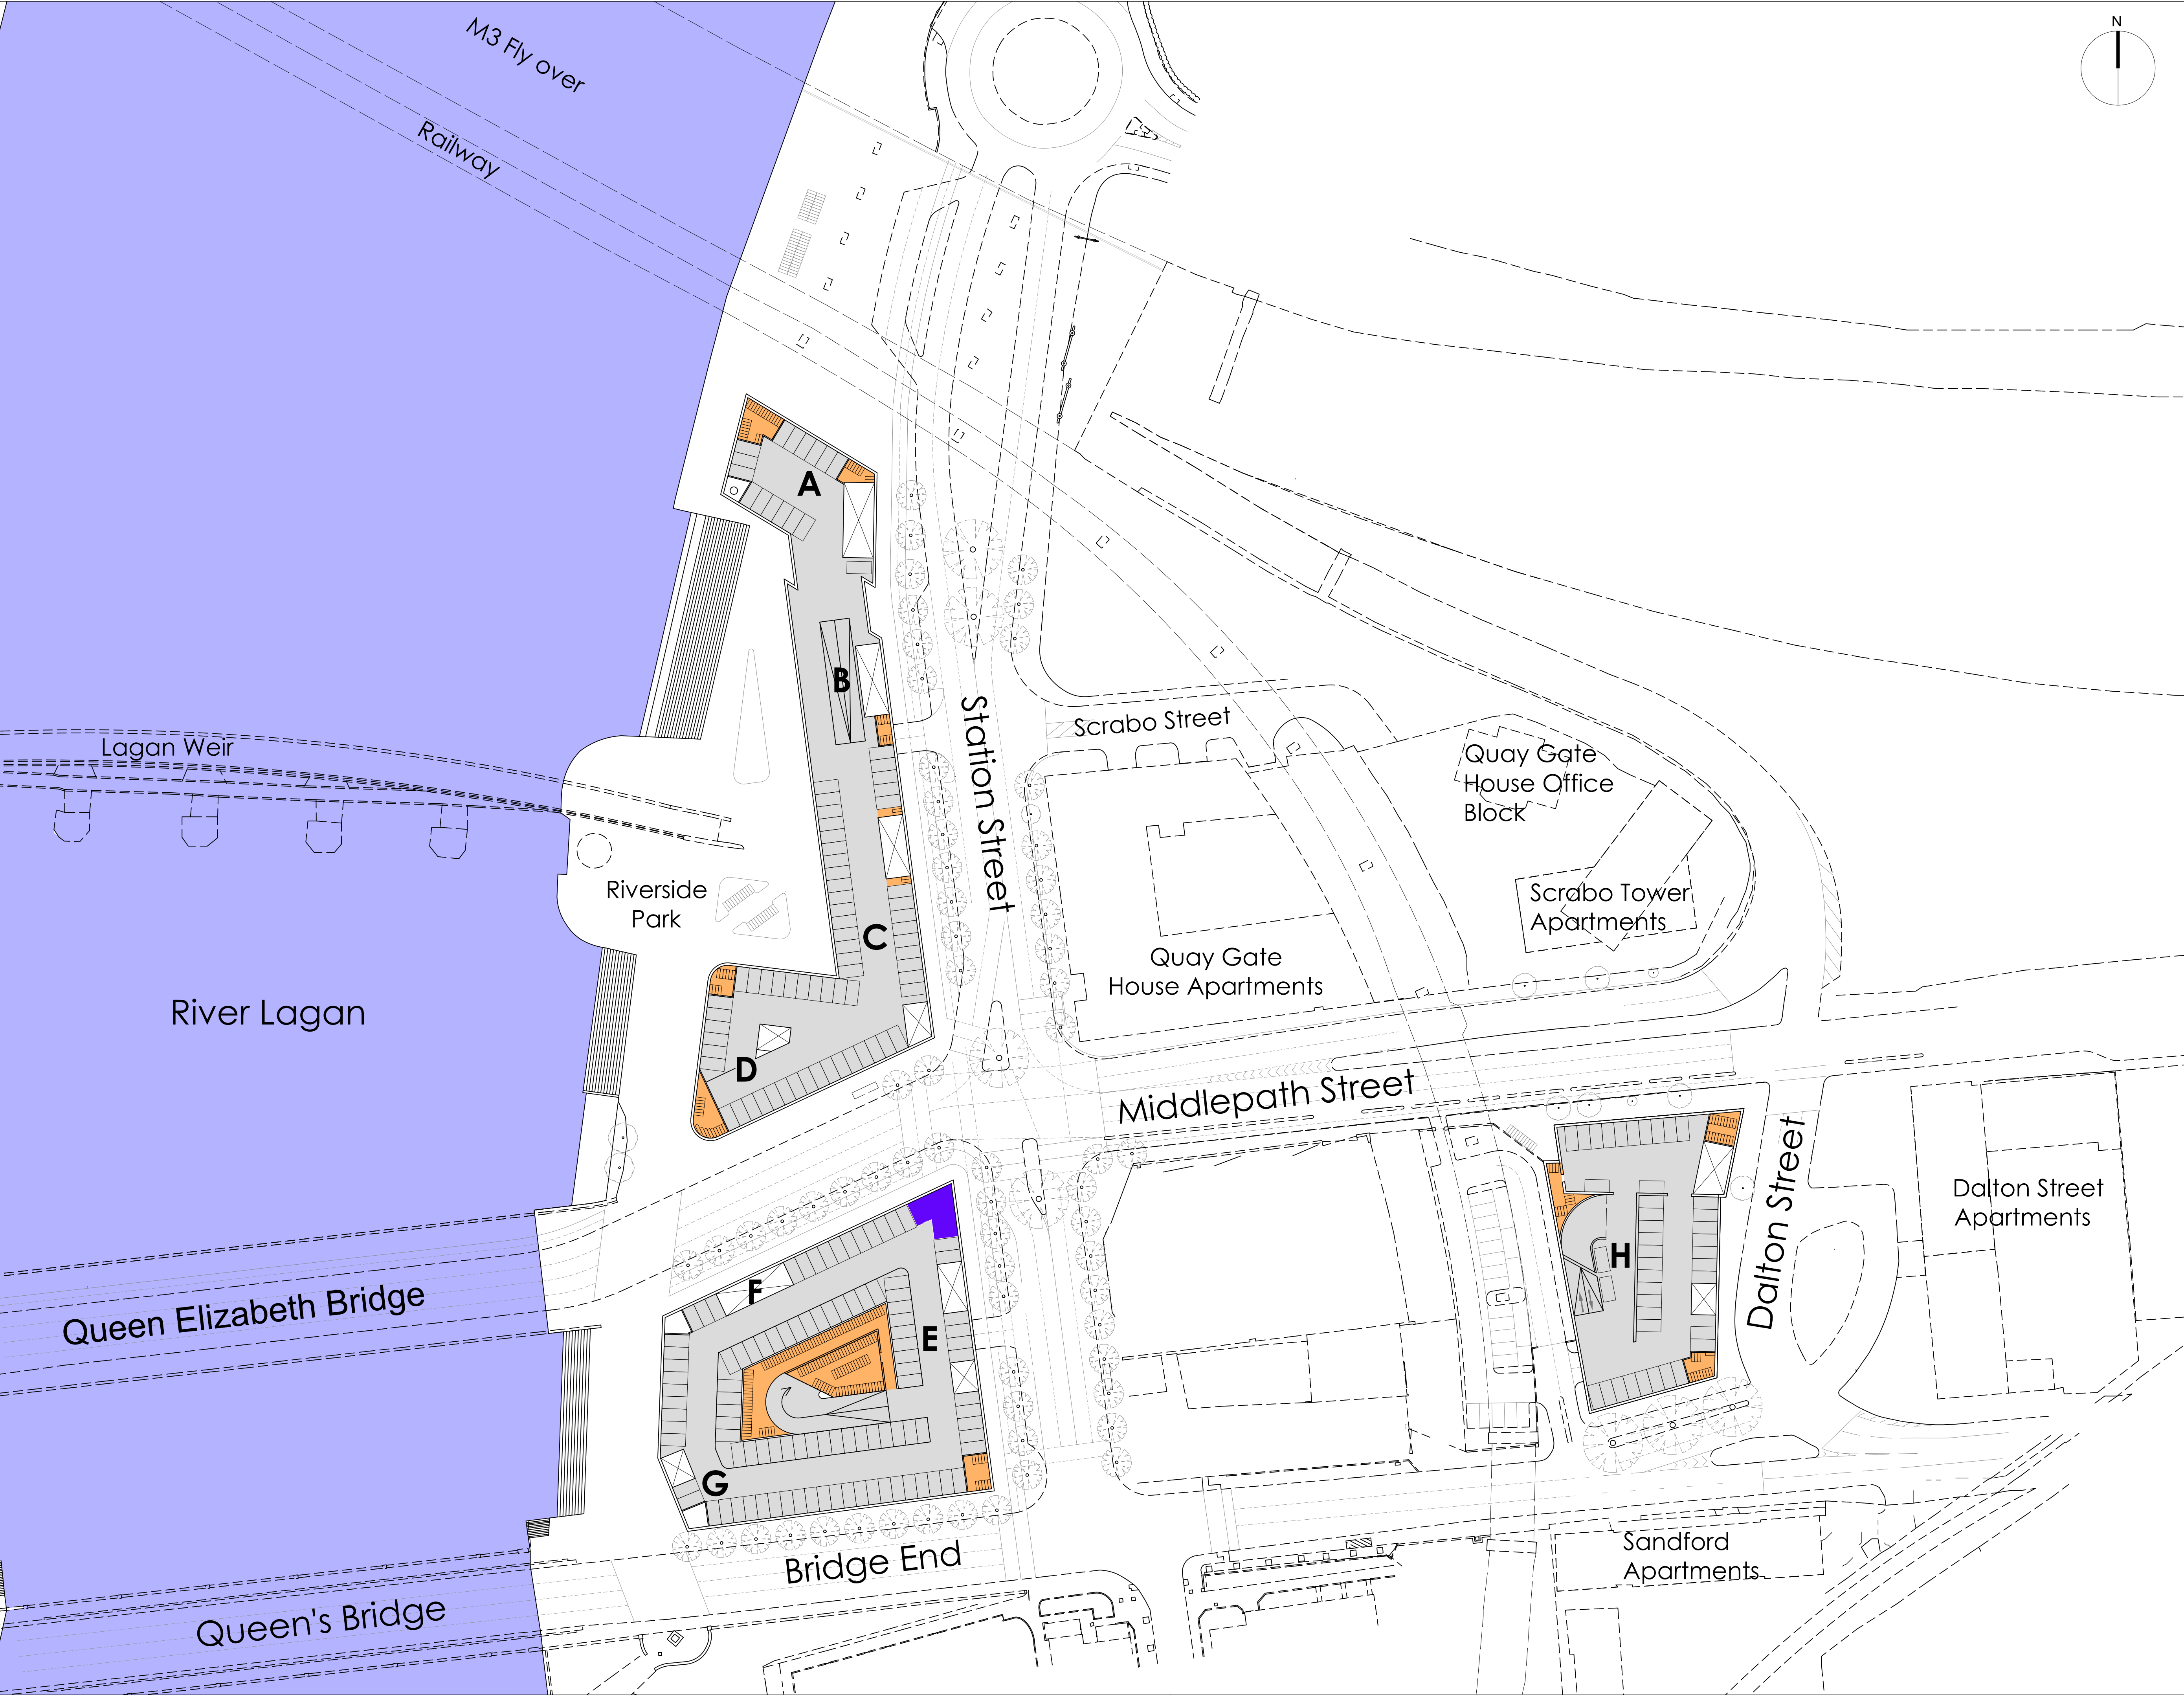


Legend:  
 site boundary


N  






- Legend:
- active frontage (F&B, retail, other)
  - office
  - residential
  - hotel
  - community / leisure
  - car parking
  - plant / storage
  - vertical circulation
  - bin storage
  - cycle parking
- Landscape:
- riverside park
  - roof garden
- Circulation:
- main bus stop
  - delivery parking



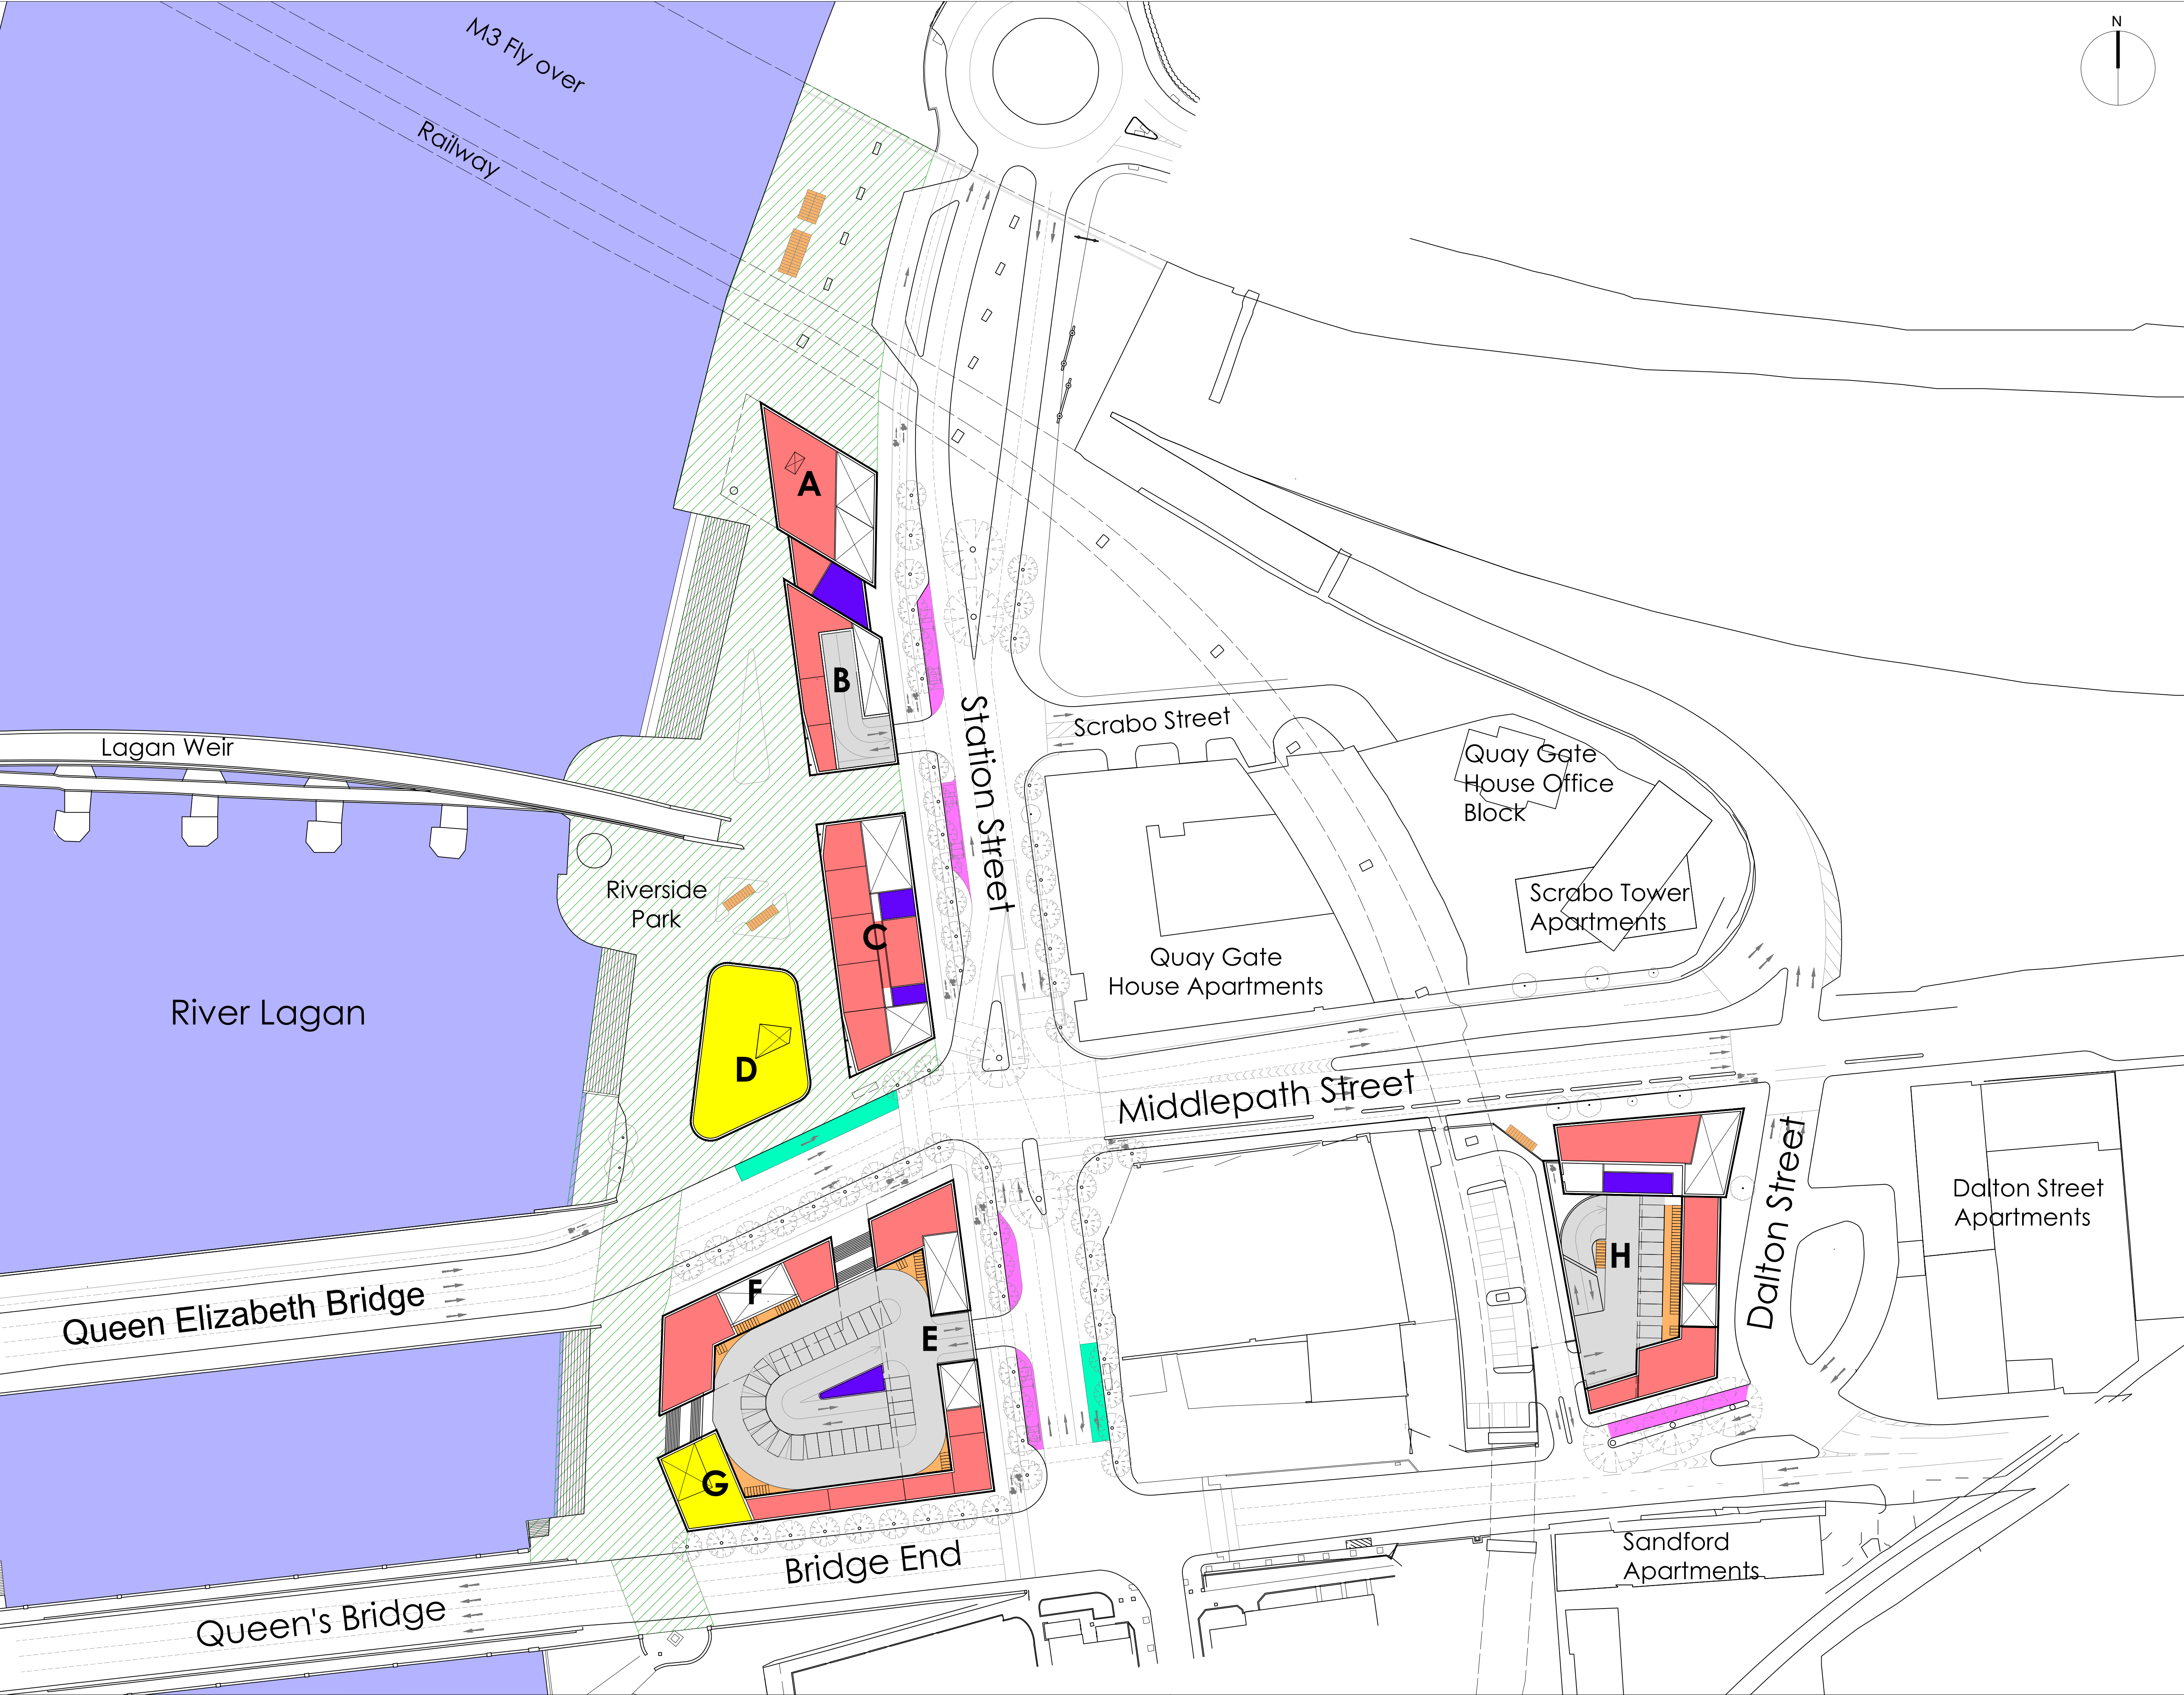

Legend:

- active frontage (F&B, retail, other)
- office
- residential
- hotel
- community / leisure
- car parking
- plant / storage
- vertical circulation
- bin storage
- cycle parking

Landscape:


- riverside park
- roof garden

Circulation:

- main bus stop
- delivery parking
- dedicated cycle route
- cycle route
- vehicular entrance

PR1	PACC	FC	FC	17/11/2021
P1	First issue	FC	FC	08/11/2021
Rev	Description	Ckd	Apr	Date
Project No. & Title 20008 - Queen's Quay Belfast				
Drawing title Ground floor plan				
Scale	1/600 @ A1		Date	16/06/2021
Status code	PRESENTATION			
Drawing number 20008 - HAMXXXX - DRA -1002				Rev PR1



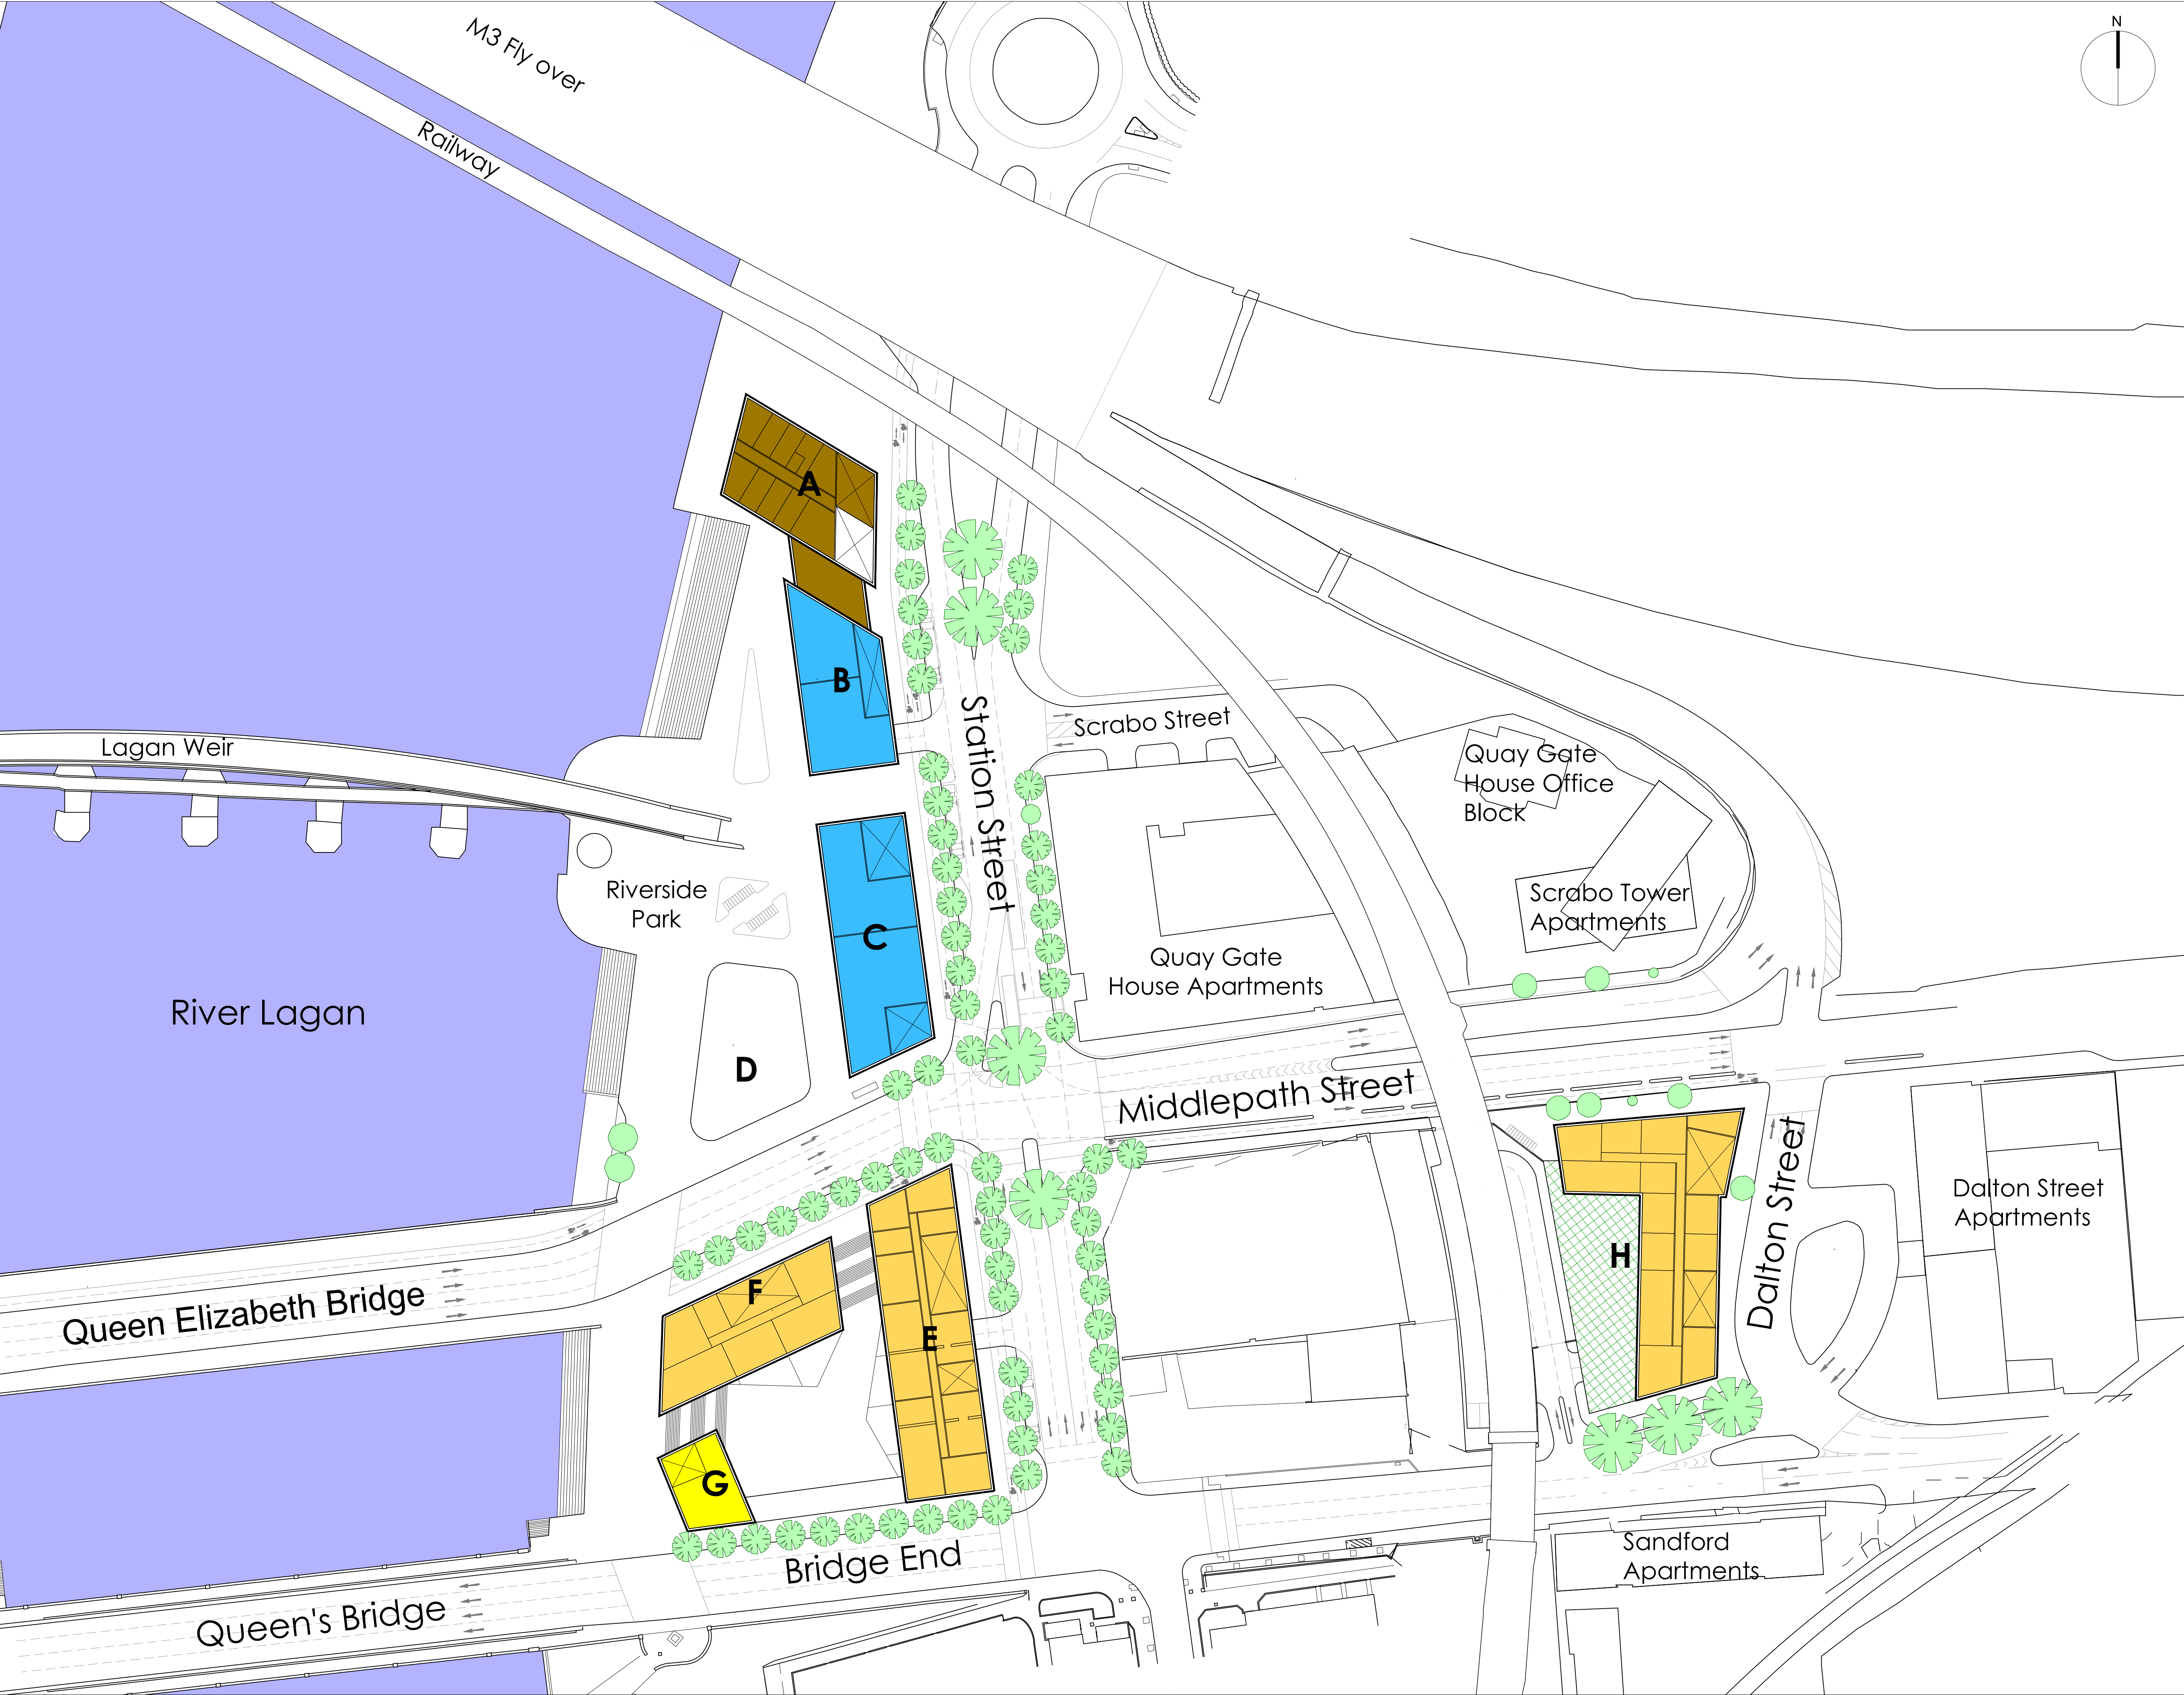

Legend:

- active frontage (F&B, retail, other)
- office
- residential
- hotel
- community / leisure
- car parking
- plant / storage
- vertical circulation
- bin storage
- cycle parking

Landscape:


- riverside park
- roof garden

Circulation:

- main bus stop
- delivery parking

PR1		PACC		FC	FC	17/11/2021
P1		First issue		FC	FC	08/11/2021
Rev		Description		Ckd	Apr	Date
Project No. & Title 20008 - Queen's Quay Belfast						
Drawing title Third floor plan						
Scale		1/600 @ A1		Date		16/06/2021
Status code		PRESENTATION				
Drawing number 20008 - HAMXXXX - DRA -1005						Rev PR1



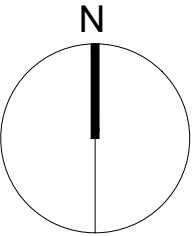


Legend:

- active frontage (F&B, retail, other)
- office
- residential
- hotel
- community / leisure
- car parking
- plant / storage
- vertical circulation



PR1	PACC	FC	FC	17/11/2021
P1	First issue	FC	FC	08/11/2021
Rev	Description	Ckd	Apr	Date
Project No. & Title 20008 - Queen's Quay Belfast				
Drawing title Twentieth floor plan				
Scale	1/600 @ A1	Date	16/06/2021	
Status code PRESENTATION				
Drawing number 20008 - HAMXXXX - DRA -1009 PR1				Rev



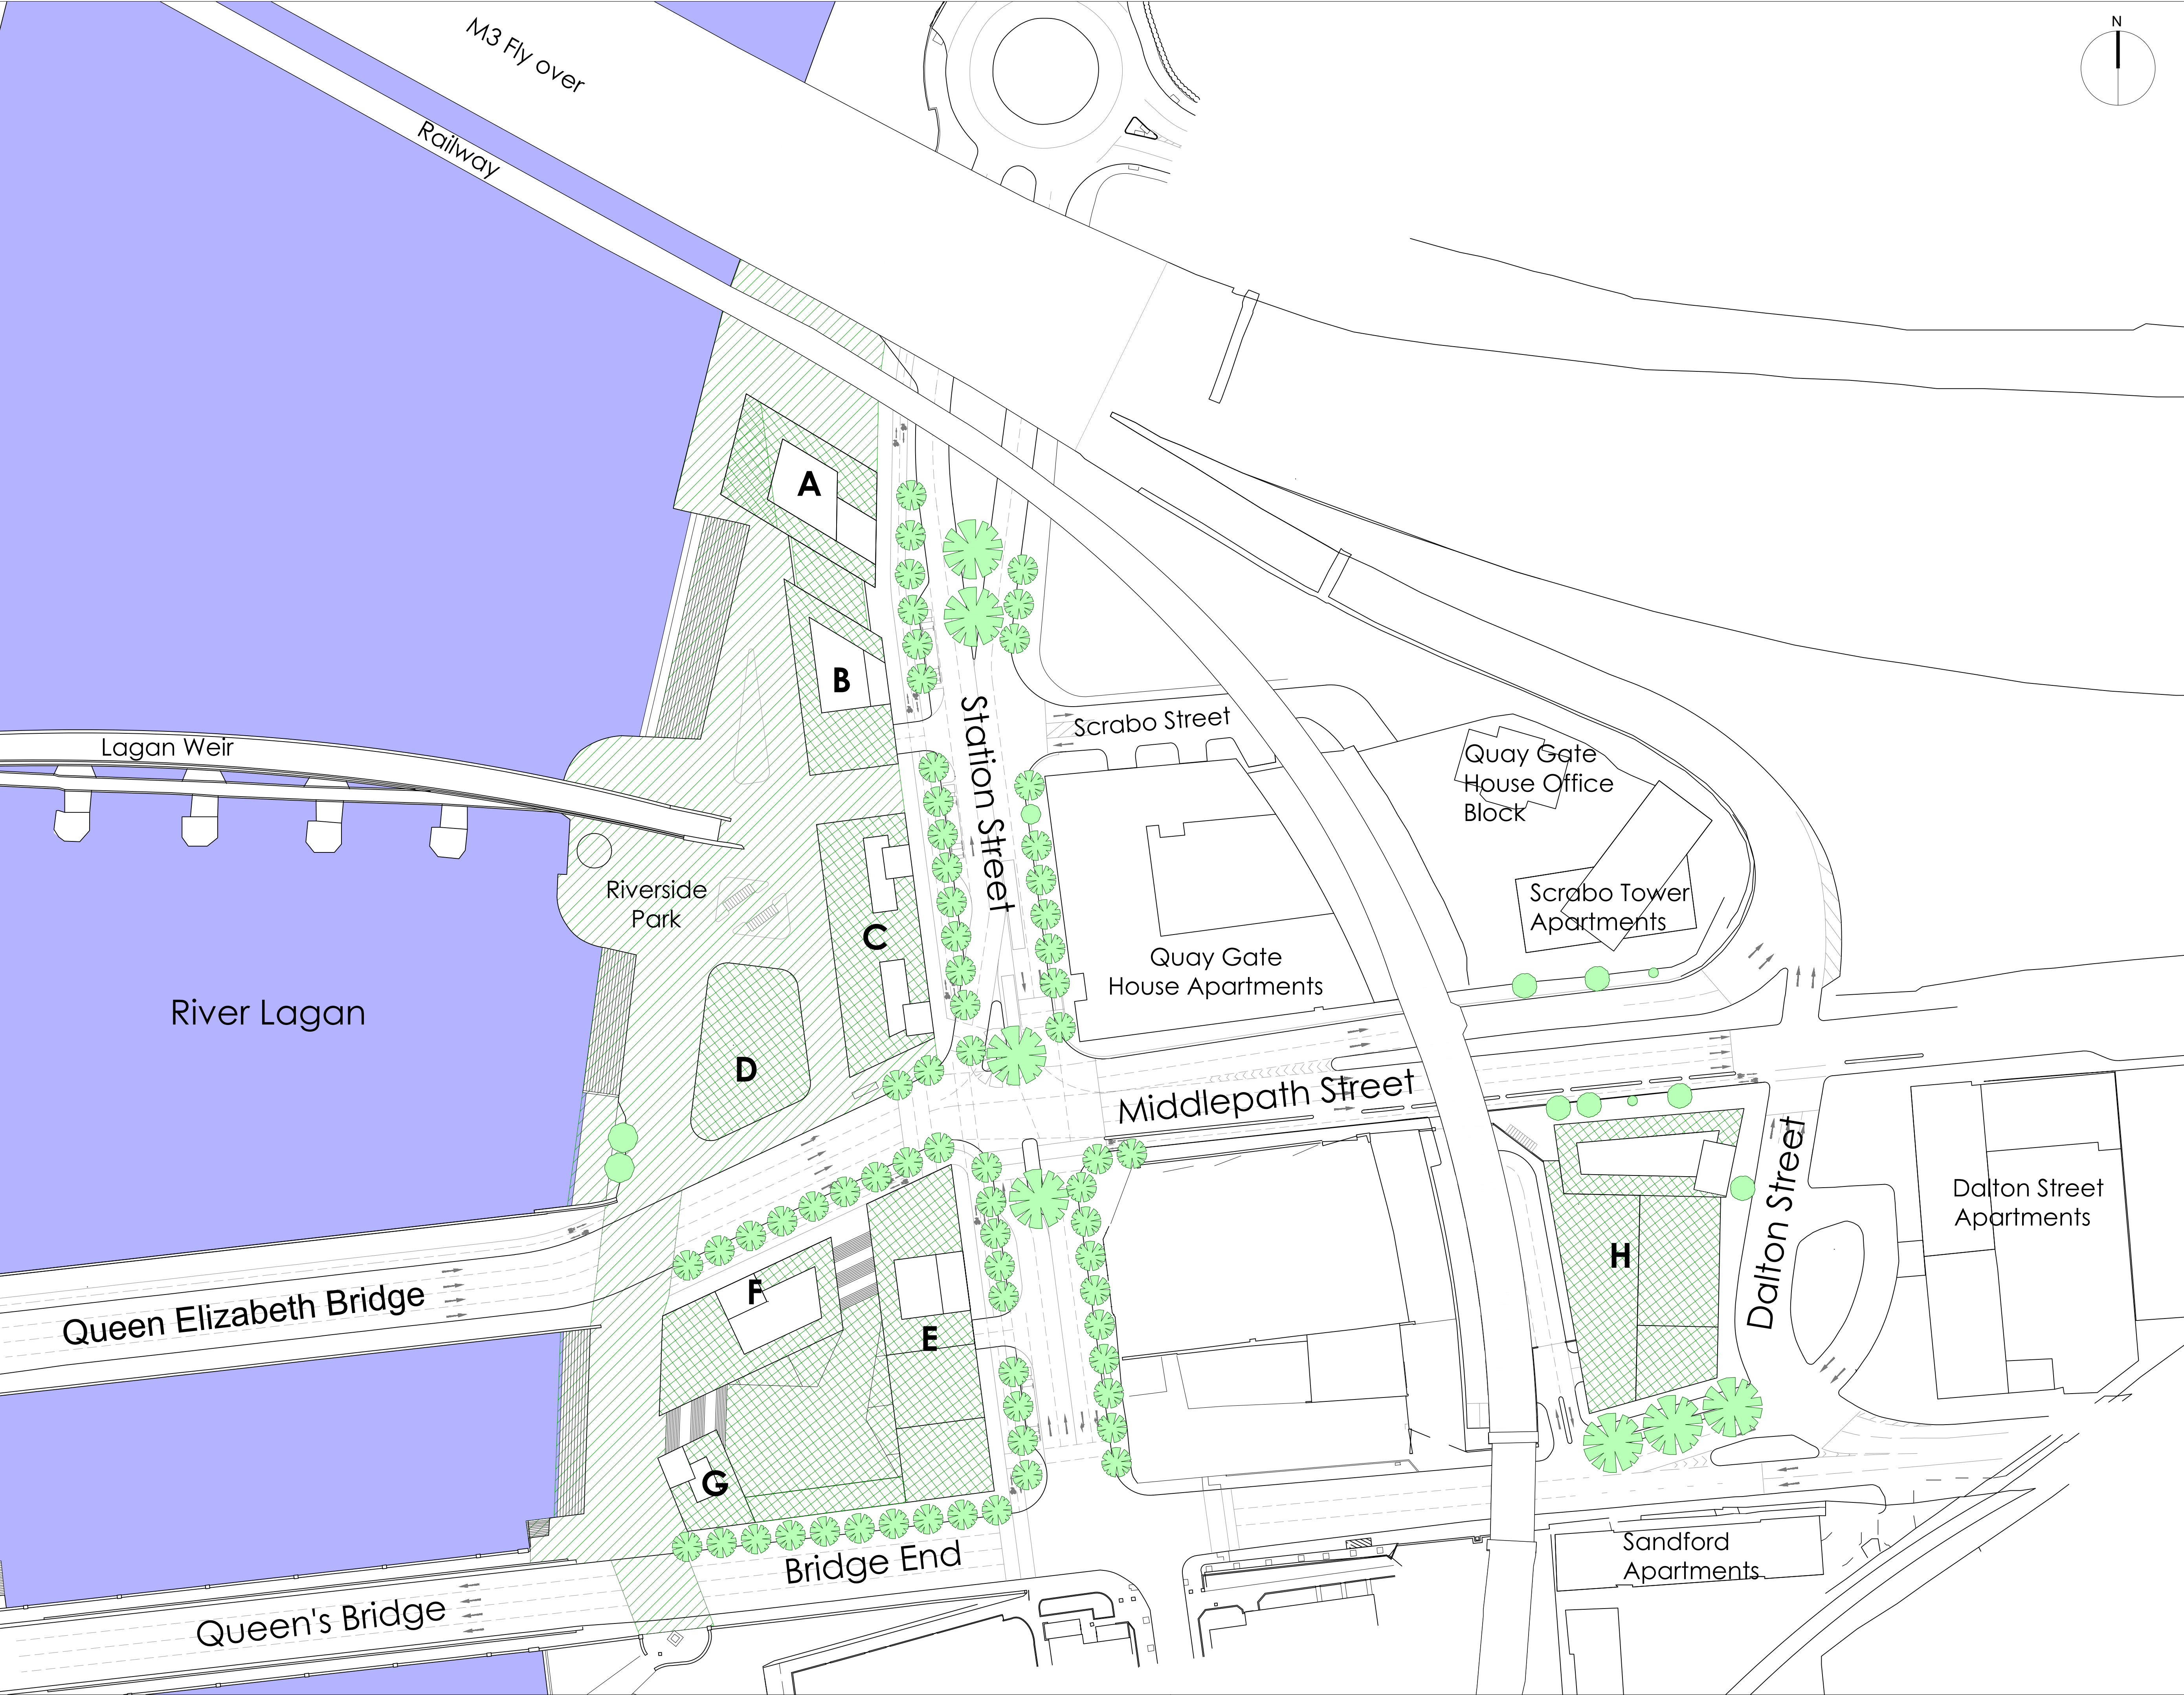

- Legend:
- active frontage (F&B, retail, other)
  - office
  - residential
  - hotel
  - community / leisure
  - car parking
  - plant / storage
  - vertical circulation
  - bin storage
  - cycle parking
- Landscape:
- riverside park
  - roof garden
- Circulation:
- main bus stop
  - delivery parking
  - dedicated cycle route
  - cycle route
  - vehicular entrance



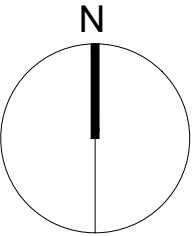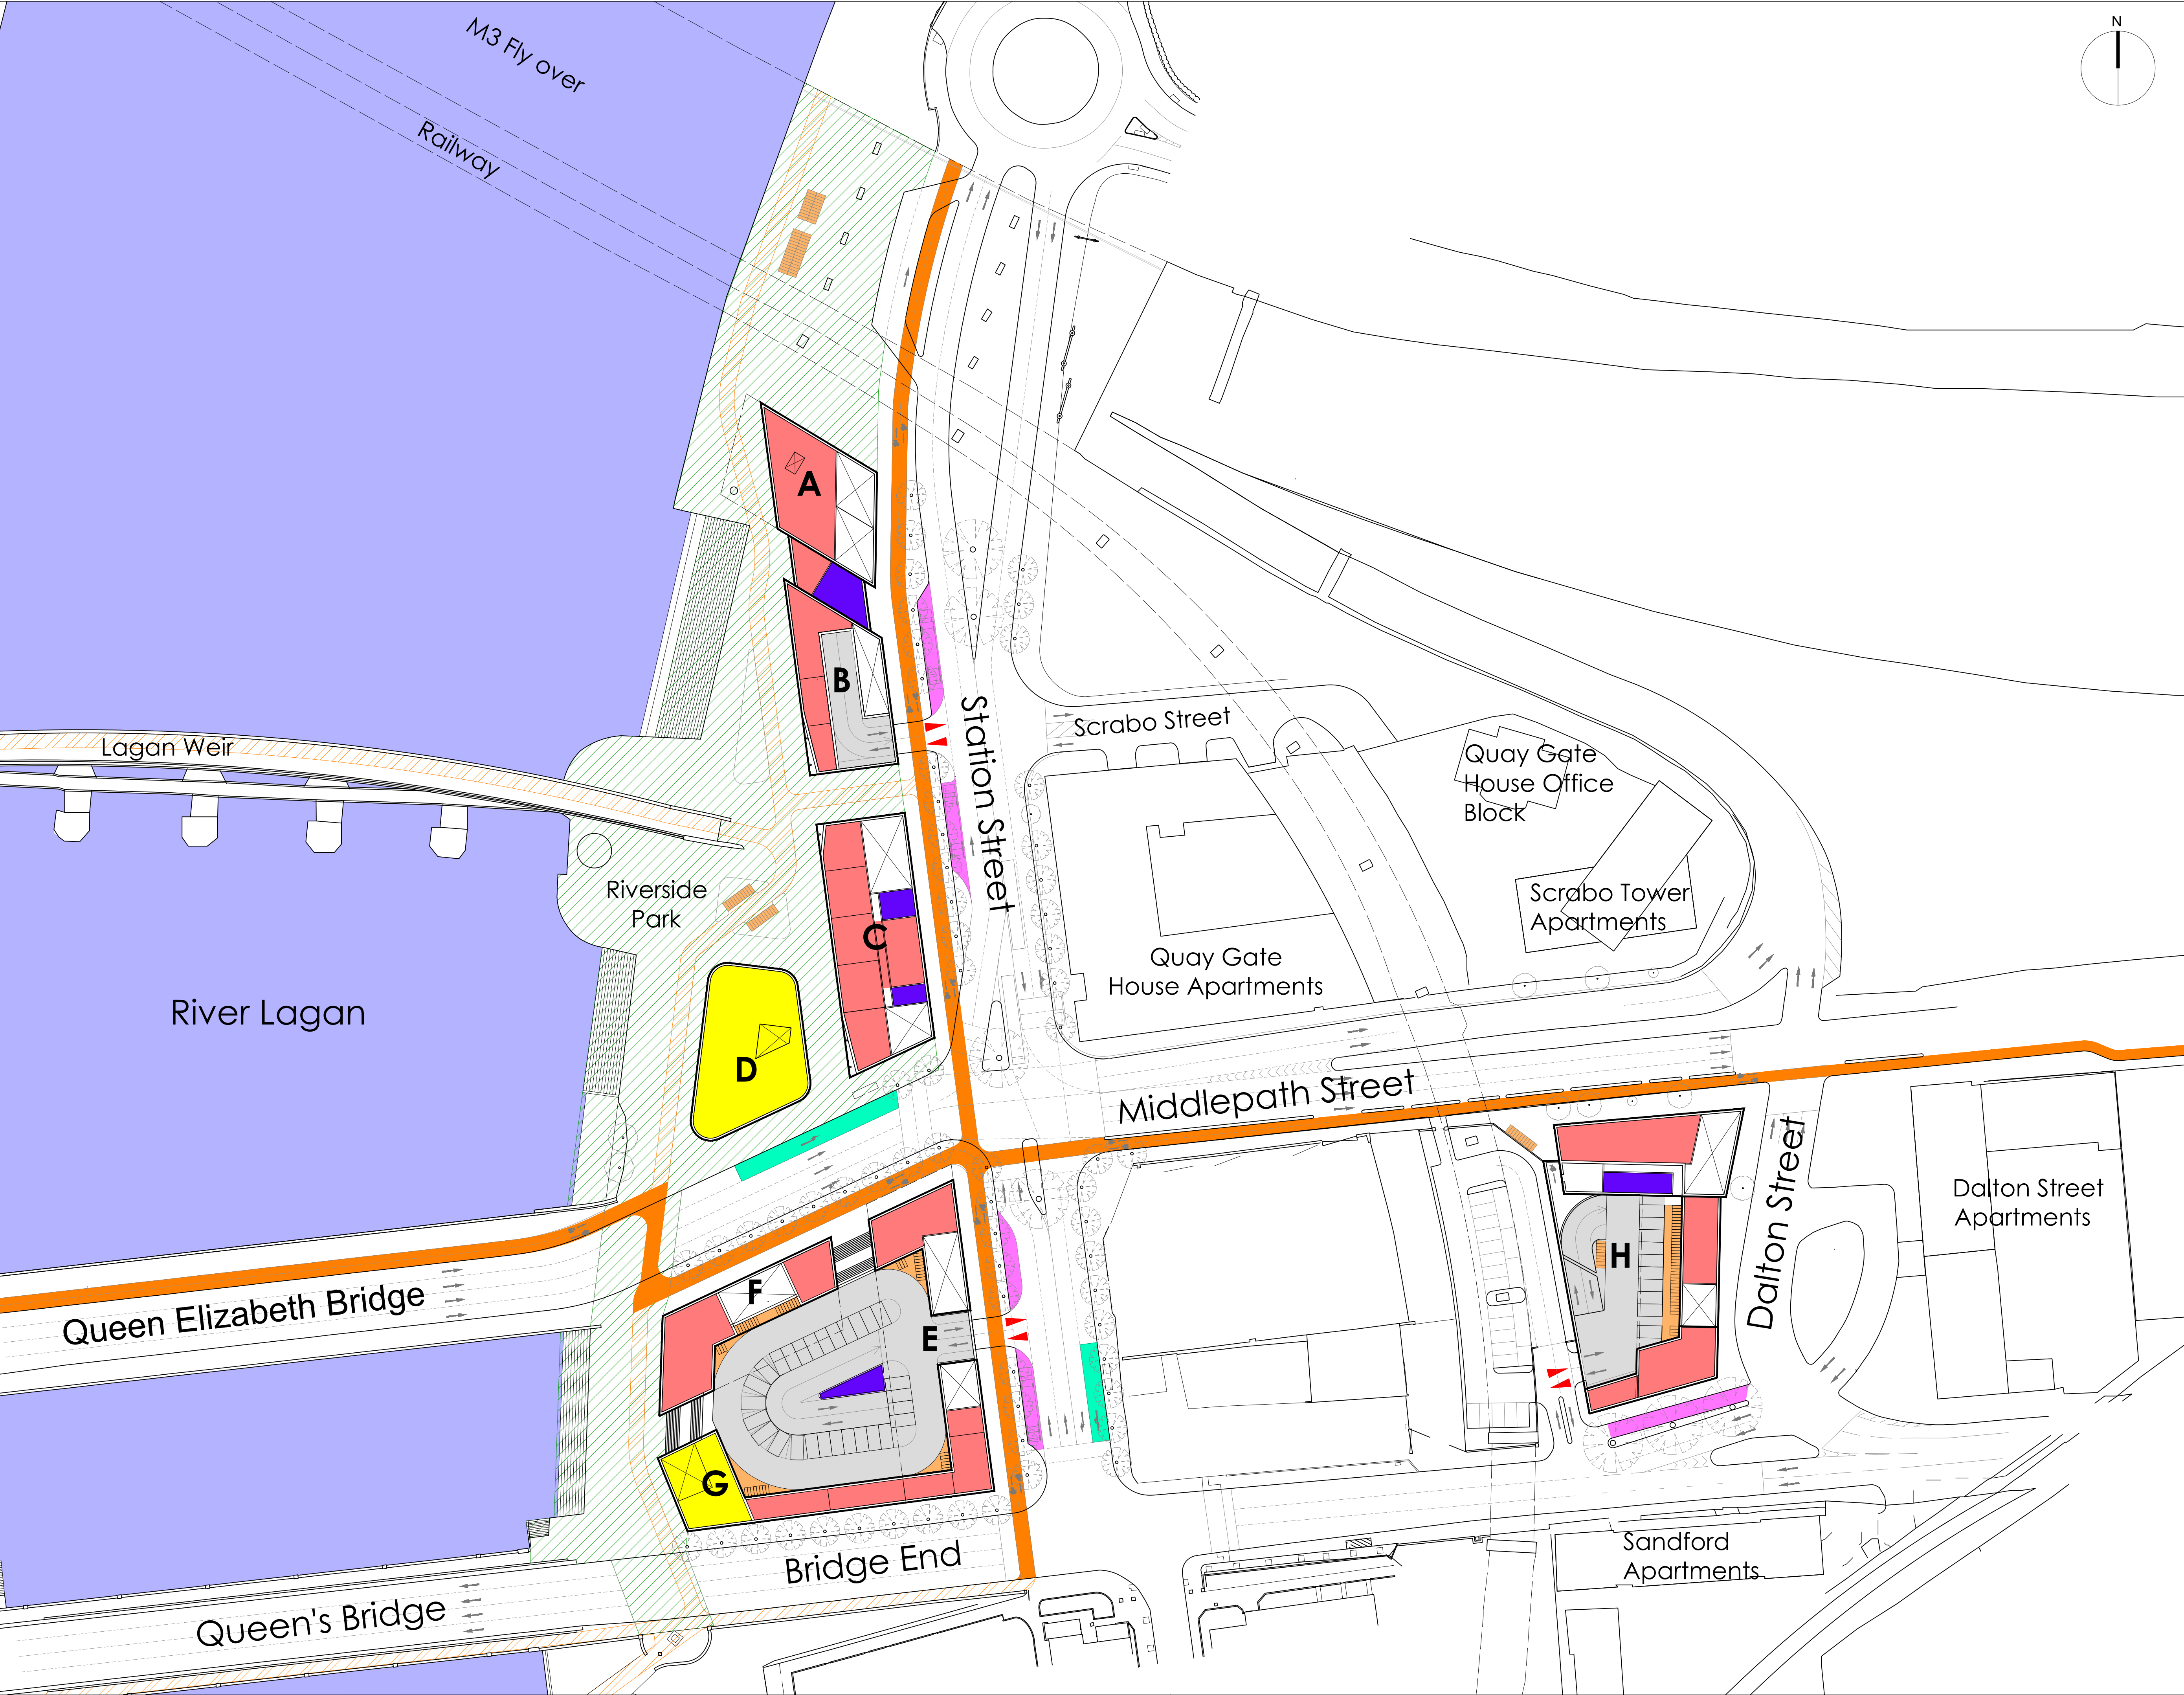

Legend:

- active frontage (F&B, retail, other)
- office
- residential
- hotel
- community / leisure
- car parking
- plant / storage
- vertical circulation
- bin storage
- cycle parking

Landscape:



- riverside park
- roof garden

Circulation:

- main bus stop
- delivery parking
- dedicated cycle route
- cycle route
- vehicular entrance

PR1	PACC	FC	FC	17/11/2021
P1	First issue	FC	FC	08/11/2021
Rev	Description	Ckd	Apr	Date
Project No. & Title 20008 - Queen's Quay Belfast				
Drawing title Access and circulation				
Scale	1/600 @ A1	Date	16/06/2021	
Status code	PRESENTATION			
Drawing number 20008 - HAMXXXX - DRA -1901				Rev PR1




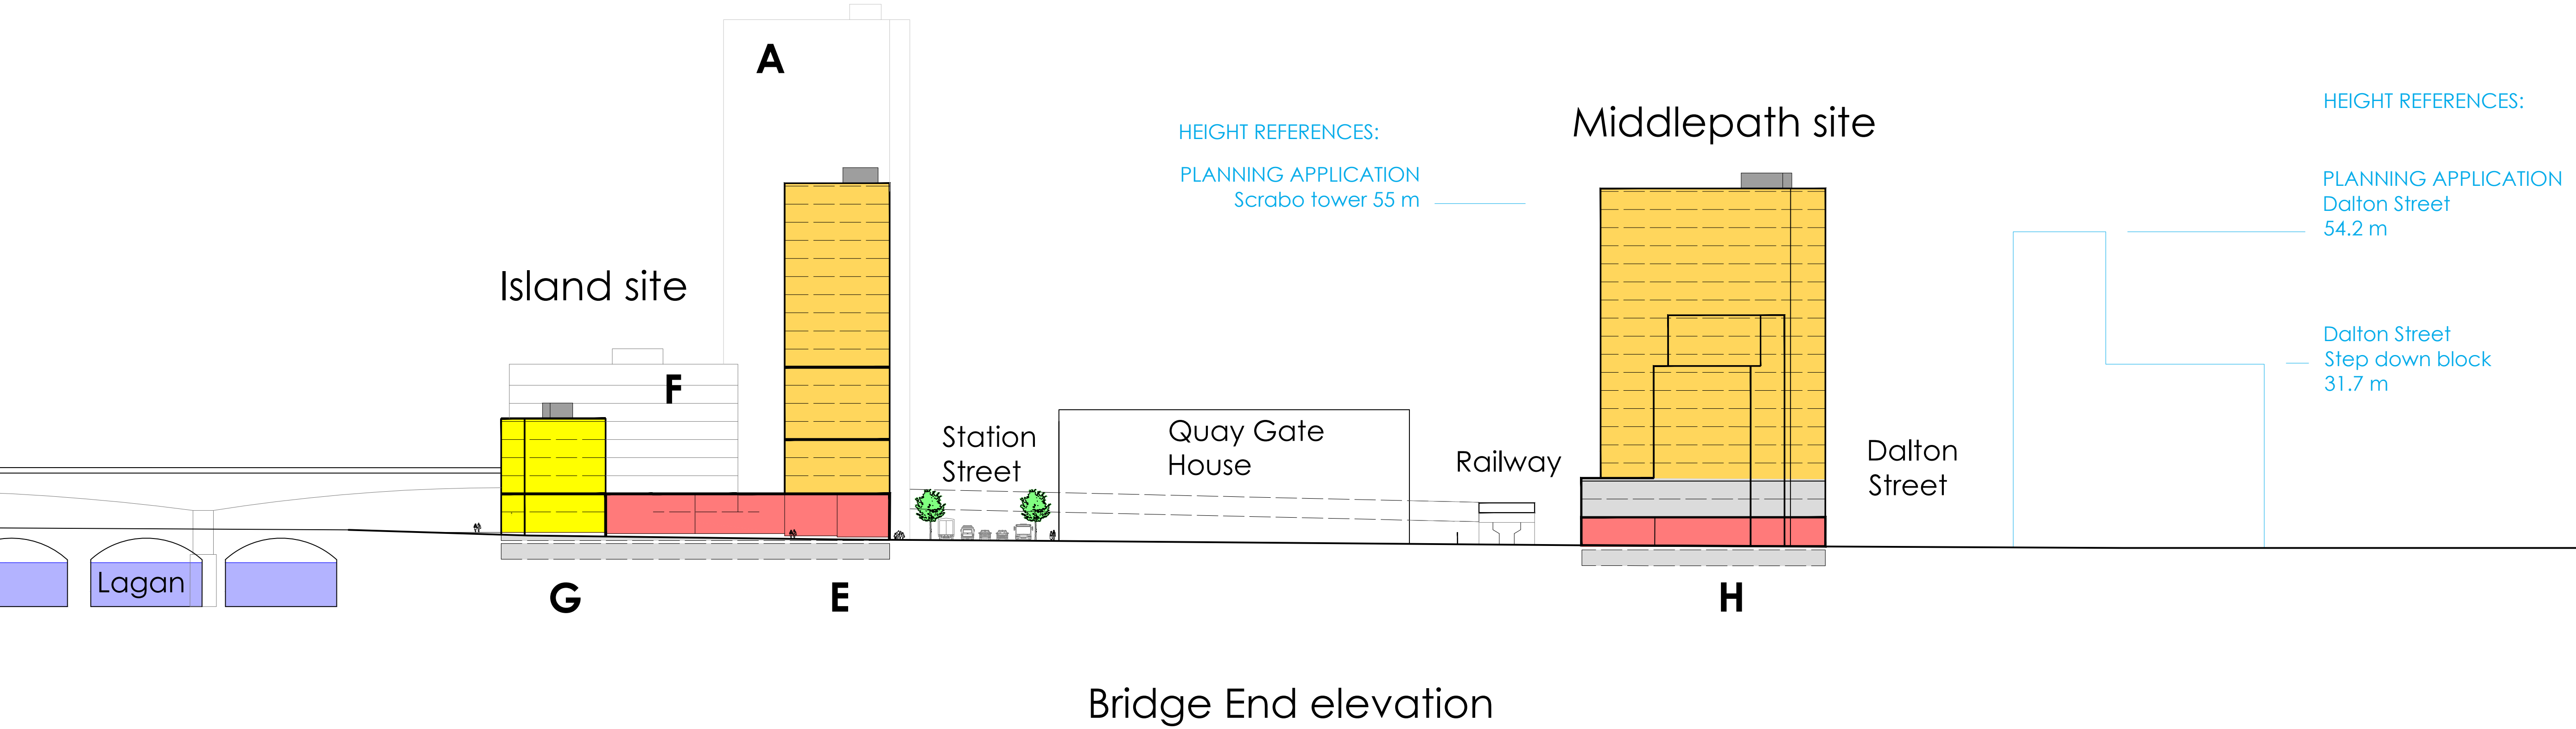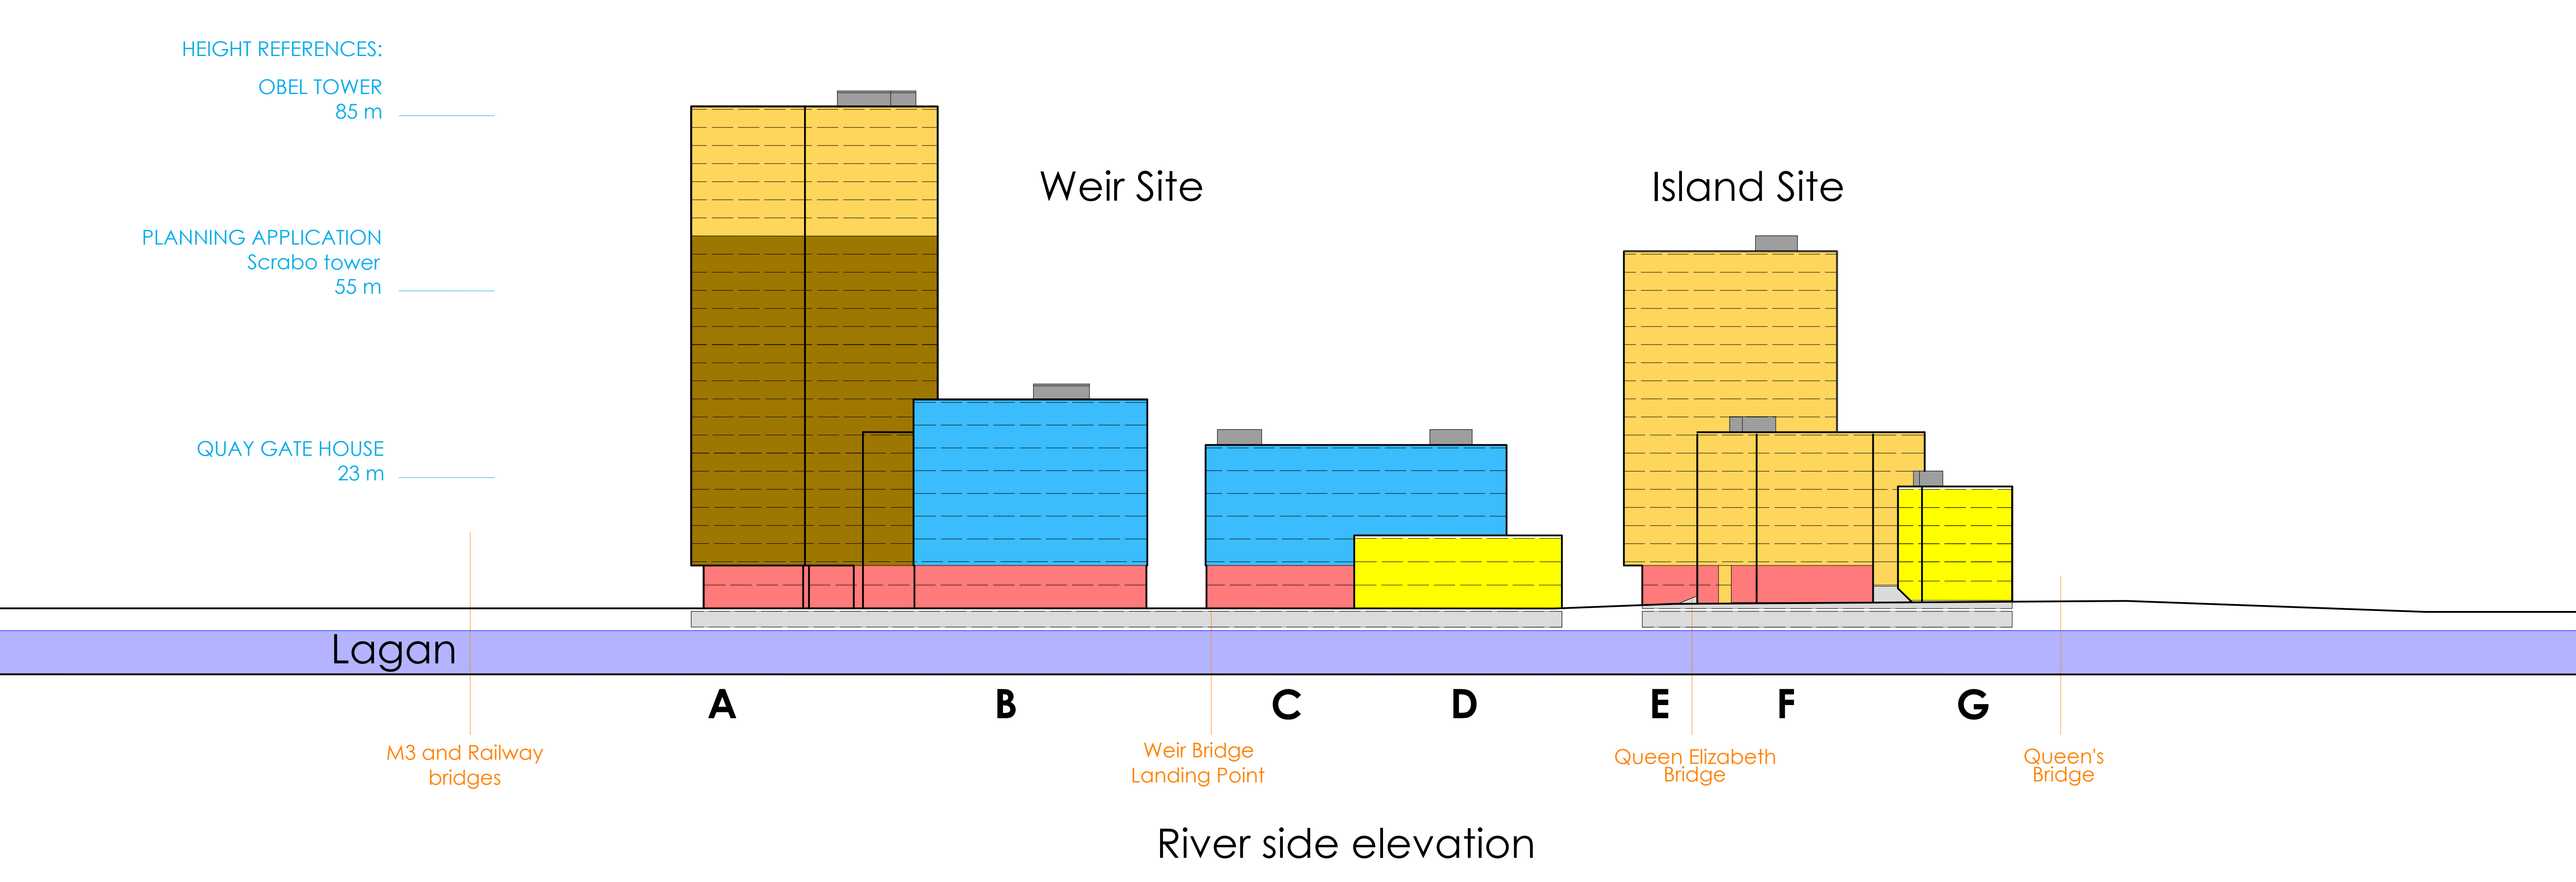

- Legend:
- active frontage (F&B, retail, other)
  - office
  - residential
  - hotel
  - community / leisure
  - car parking
  - plant / storage
  - vertical circulation

P1		PACC		FC	FC	17/11/2021
P1		First issue		FC	FC	08/11/2021
Rev		Description		Ckd	Apr	Date
Project No. & Title 20008 - Queen's Quay Belfast						
Drawing title Elevations						
Scale		1/600 @ A1		Date		16/06/2021
Status code		PRESENTATION				
Drawing number 20008 - HAMXXXX - DRA -3001						Rev PR1



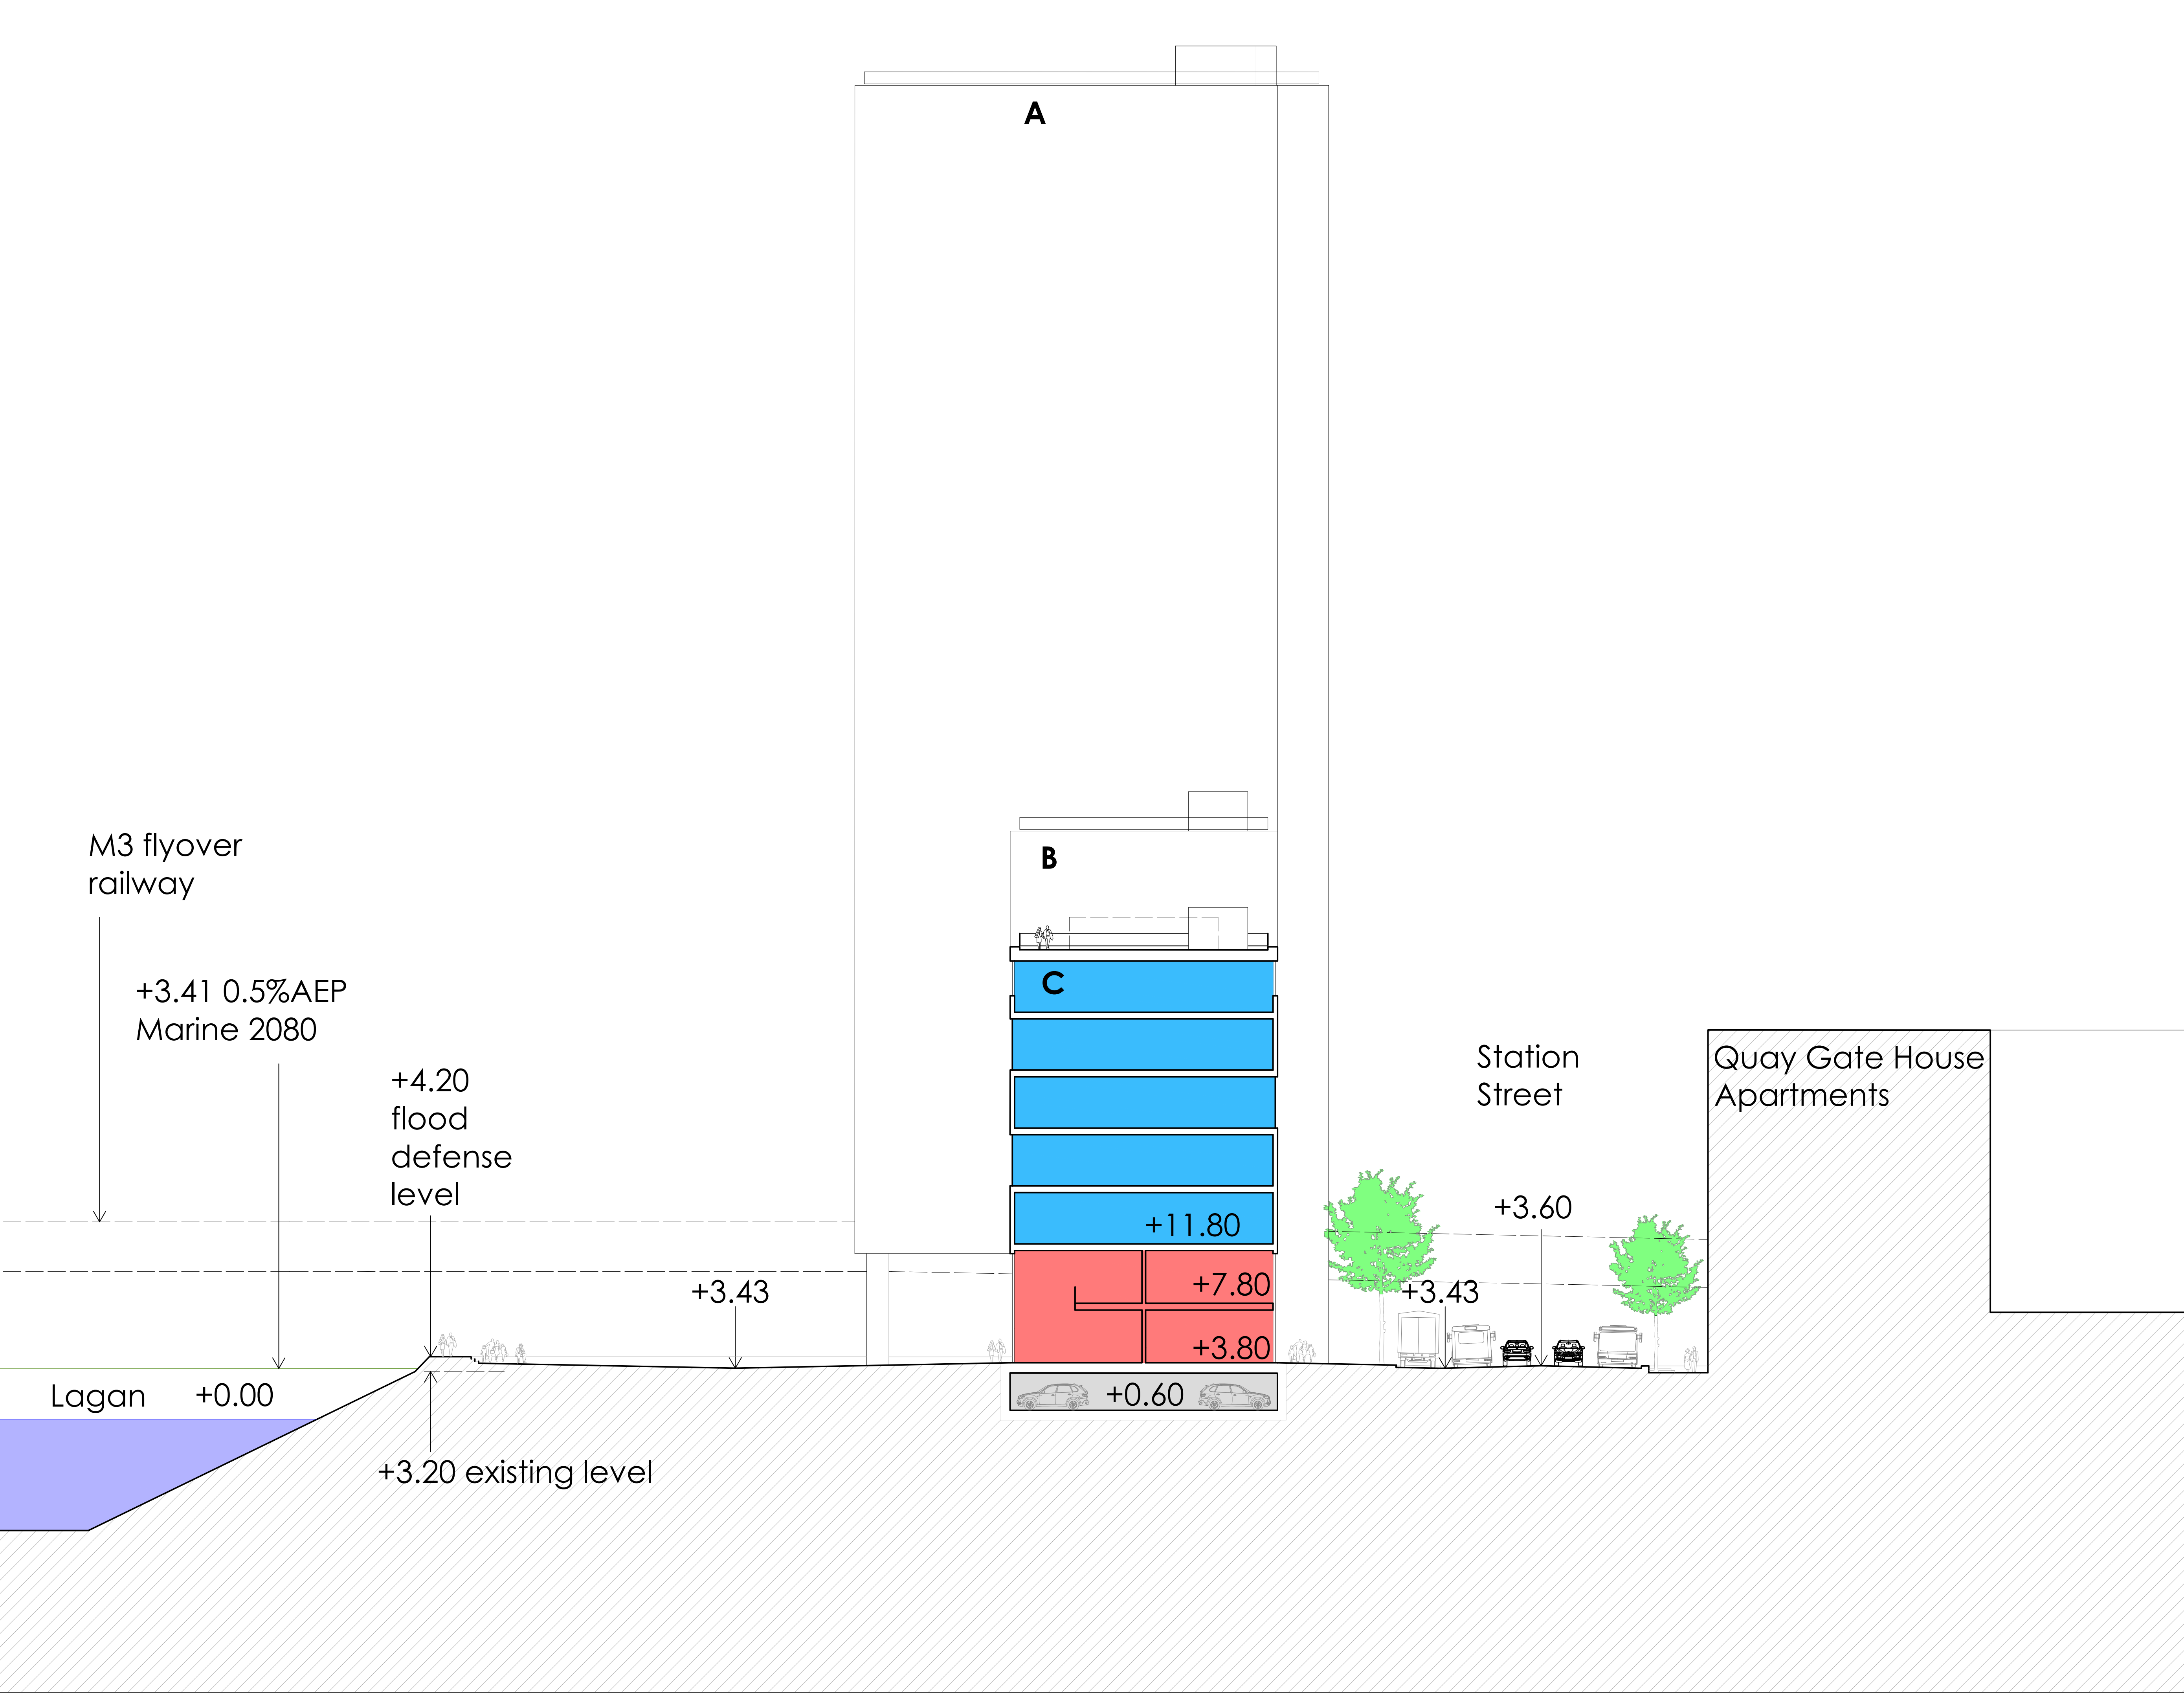

- Legend:
- active frontage (F&B, retail, other)
  - office
  - residential
  - hotel
  - community / leisure
  - car parking
  - plant / storage
  - vertical circulation