
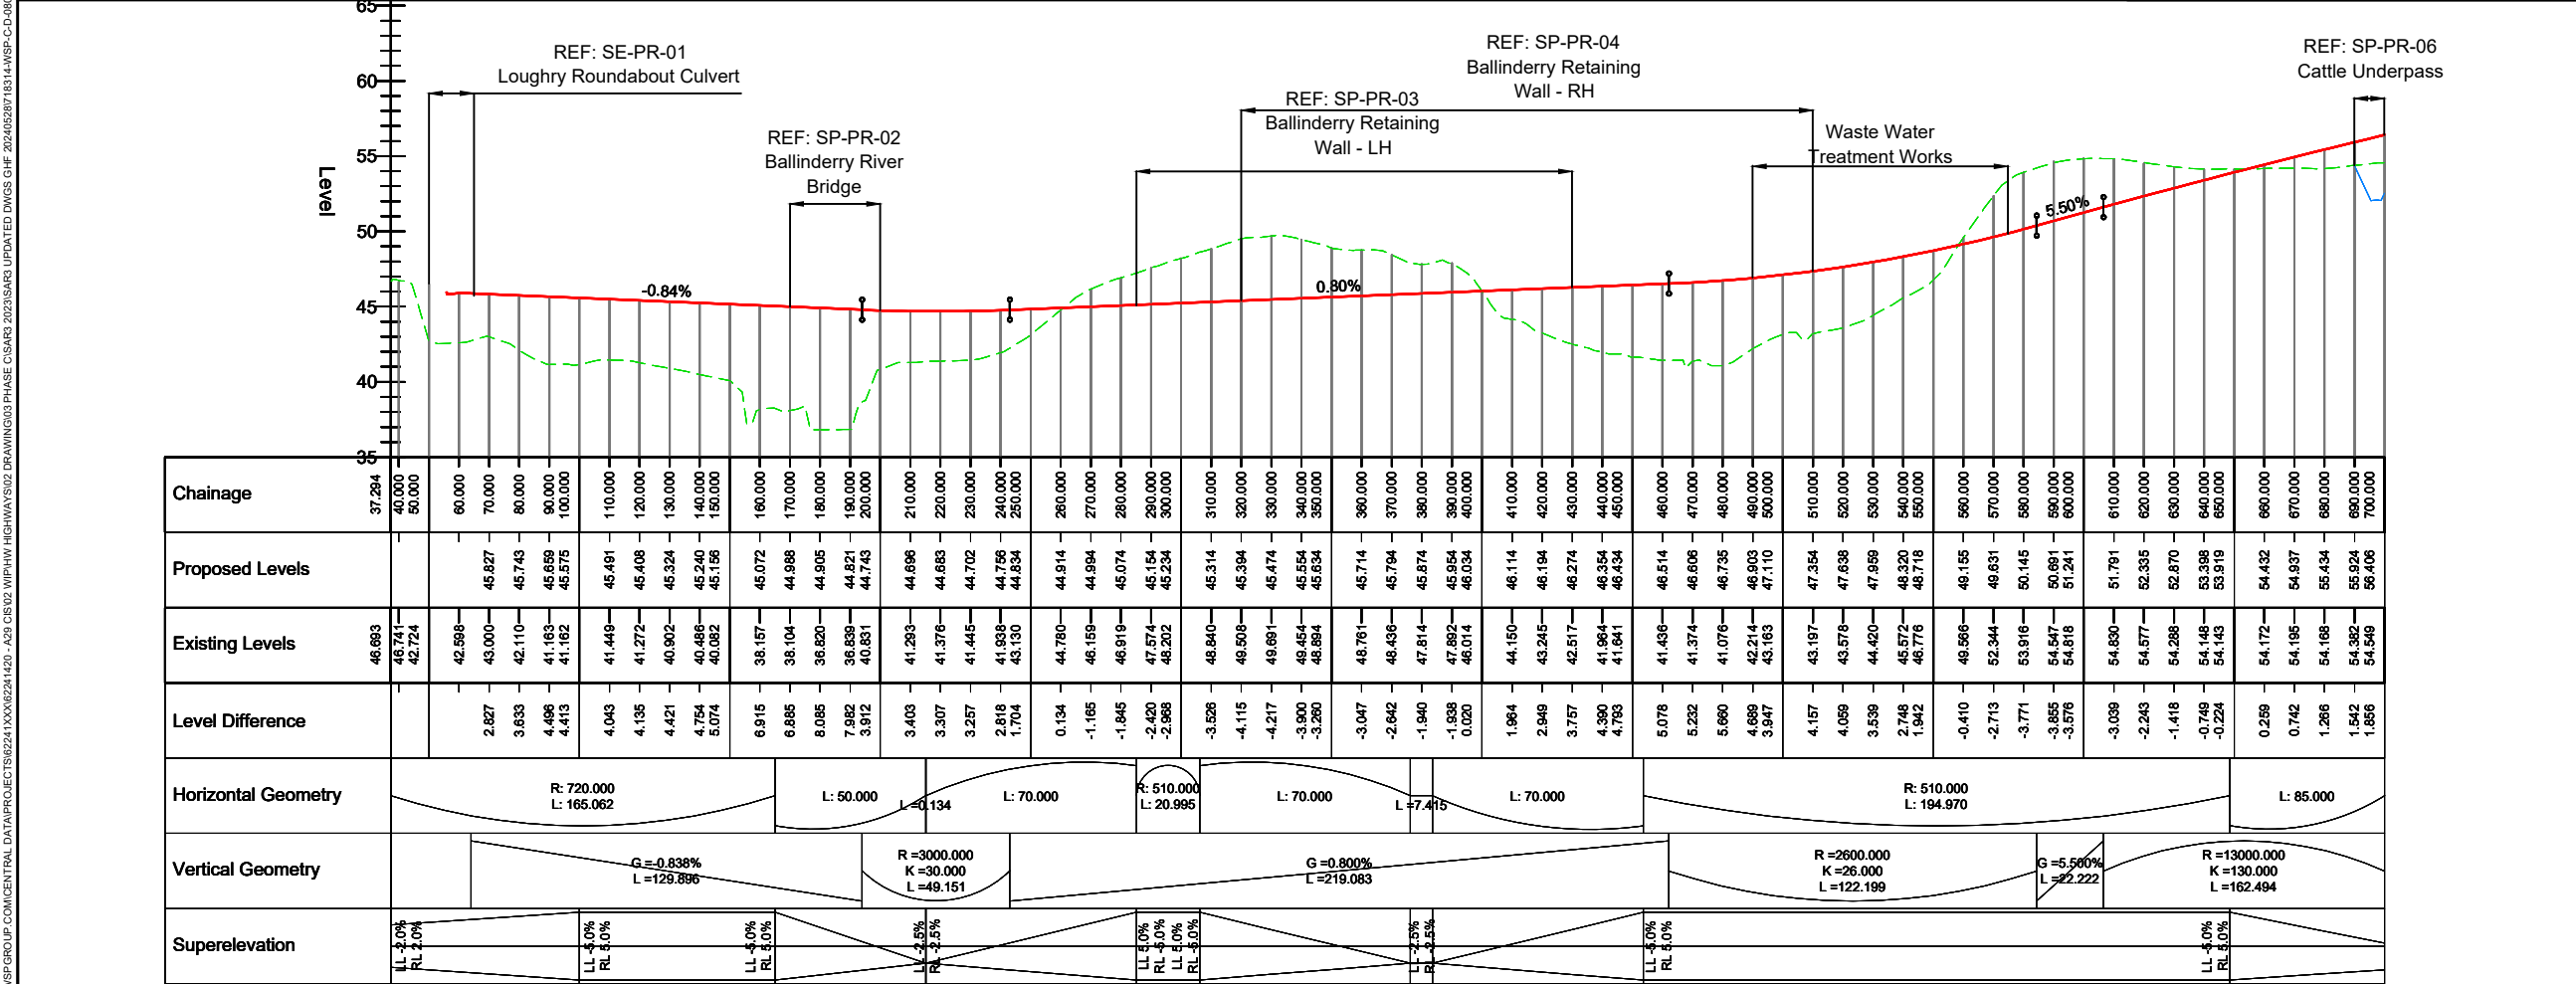
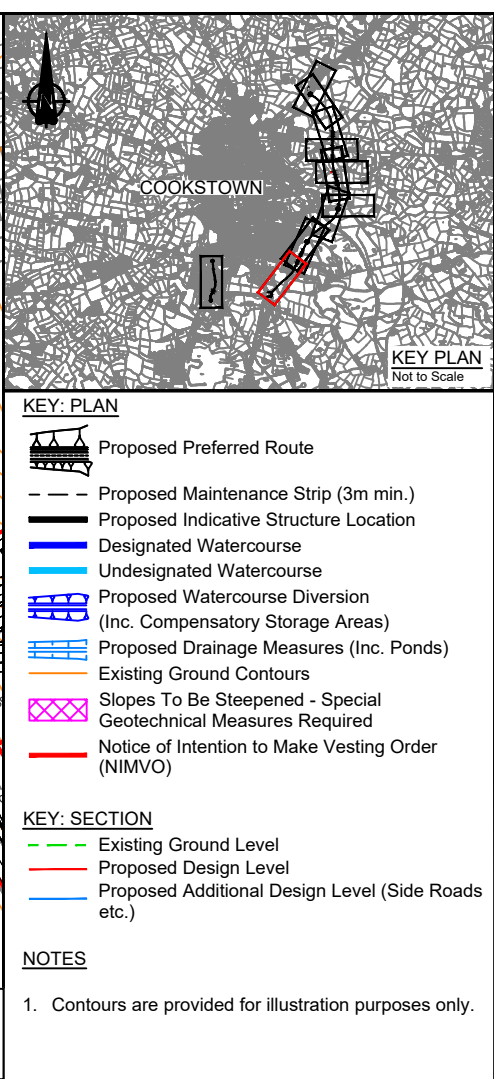


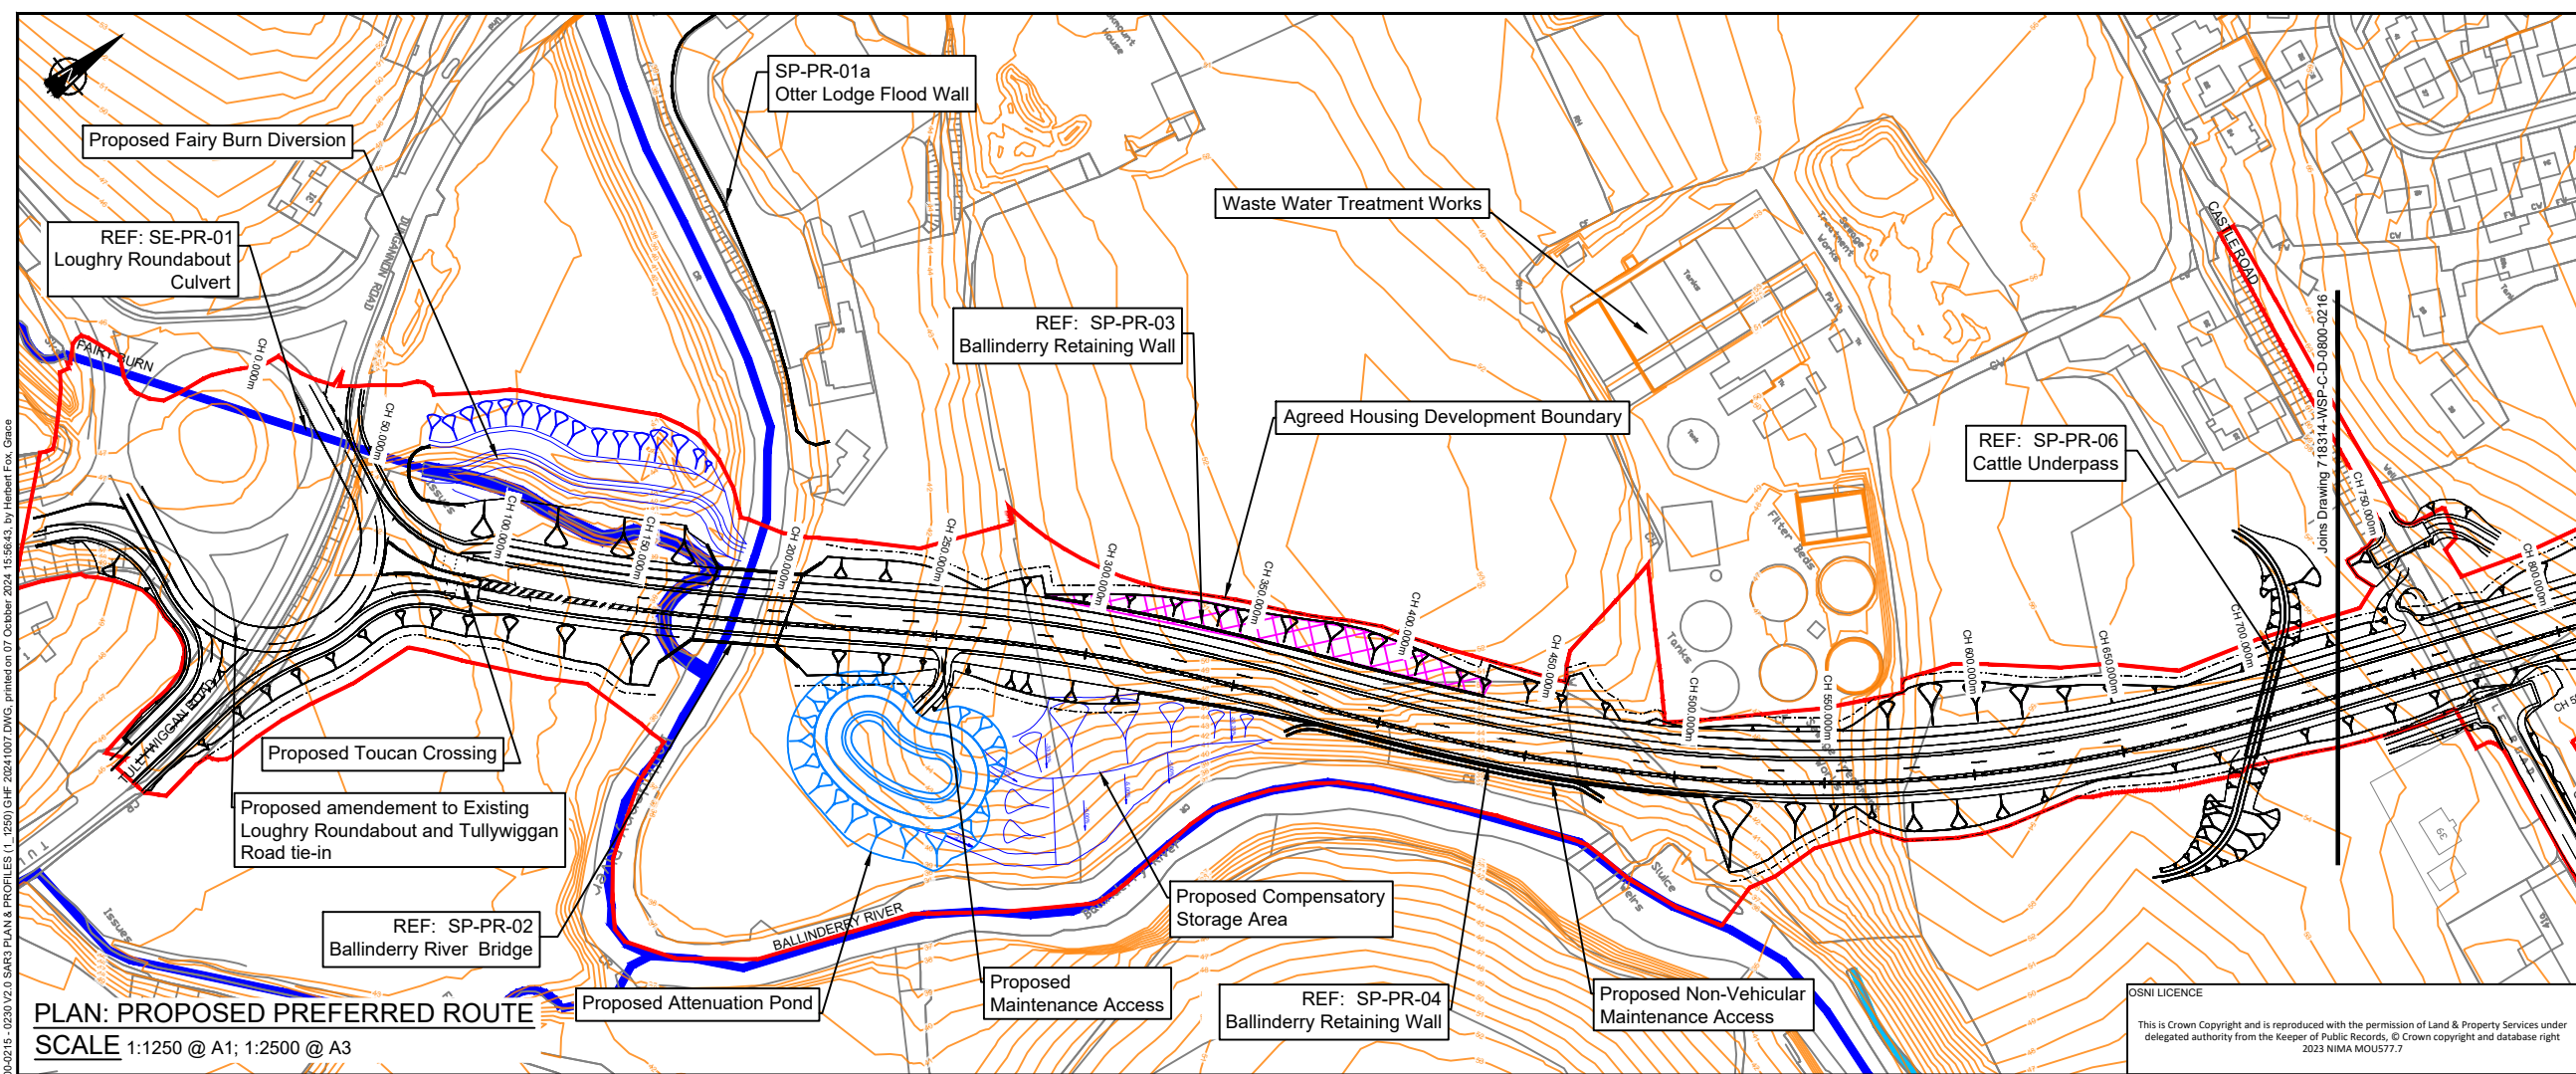

DRAWING STATUS: FOR INFORMATION

wsp

Ground Floor, The Soloist, Lanyon Place
Belfast, BT1 3LP, UK
T+ 44 (0) 28 95953020
wsp.com



CLIENT: Department for Infrastructure | An Roinn | Department for Infrastructure

SITE PROJECT: A29 COOKSTOWN BYPASS

TITLE: STAGE 3 - PREFERRED ROUTE
MAINLINE PLAN AND PROFILE
SHEET 1 OF 16



SCALE @ A1:	SCALE @ A3:	CHECKED:	PM	11/10/2024	APPROVED:	EL	11/10/2024
1:1250	1:2500	DESIGNED:	WSP	DRAWN:	GHF	DATE:	11/10/2024
DRAWING No: 718314-WSP-C-D-0800-0215							REV: 1.1

© WSP UK Ltd

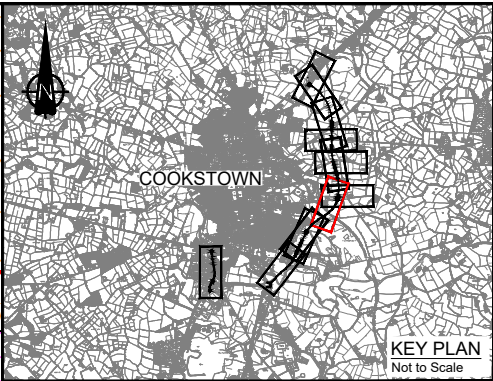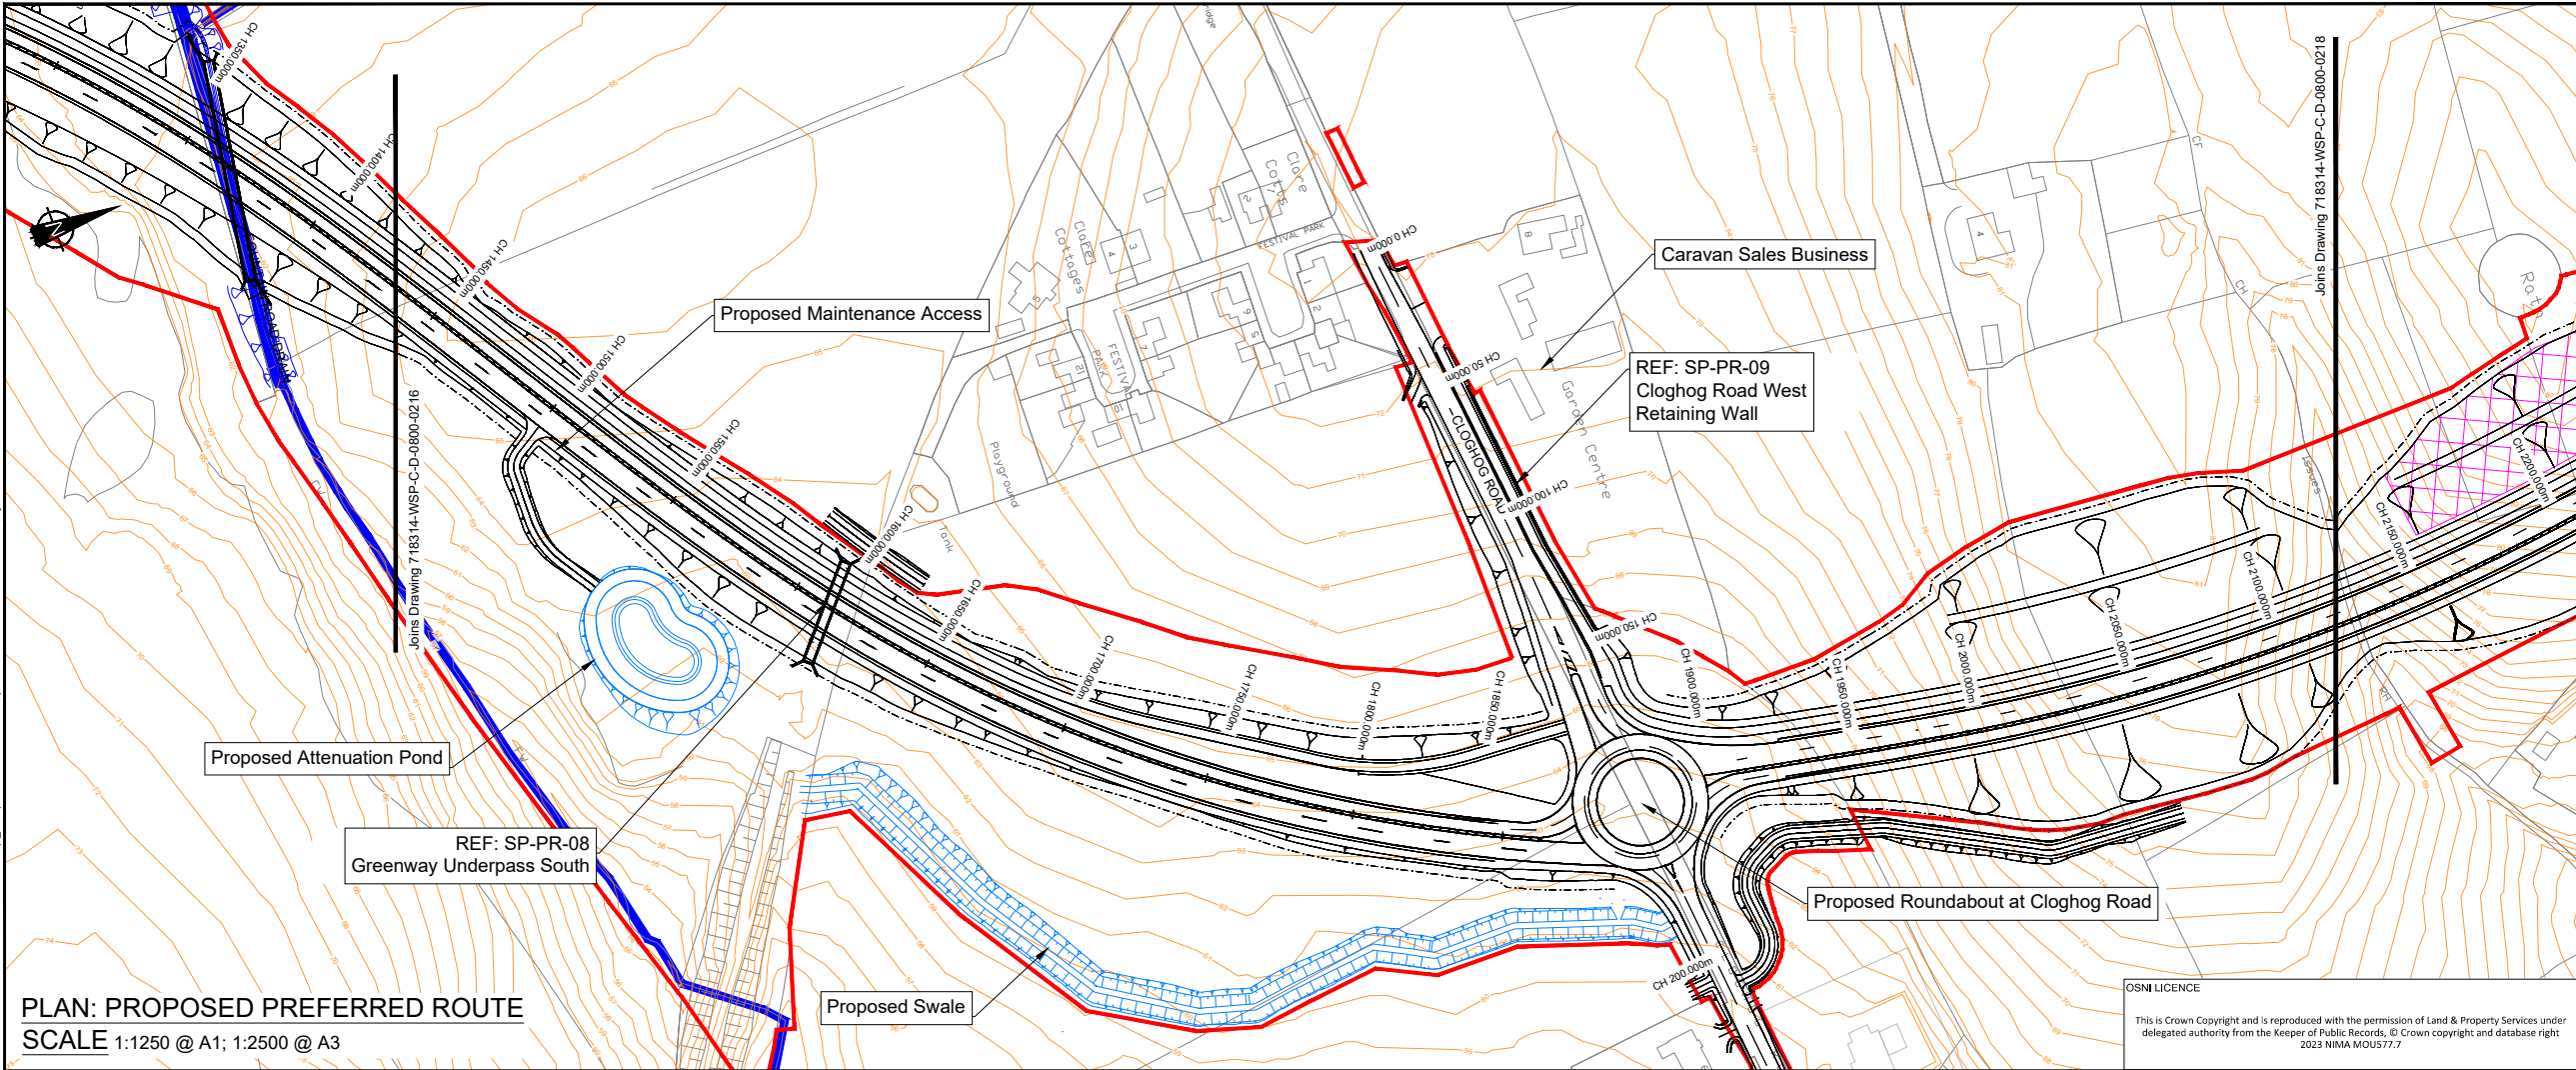

- KEY: PLAN**
- Proposed Preferred Route
 - Proposed Maintenance Strip (3m min.)
 - Proposed Indicative Structure Location
 - Designated Watercourse
 - Undesignated Watercourse
 - Proposed Watercourse Diversion (Inc. Compensatory Storage Areas)
 - Proposed Drainage Measures (Inc. Ponds)
 - Existing Ground Contours
 - Slopes To Be Steepened - Special Geotechnical Measures Required
 - Notice of Intention to Make Vesting Order (NIMVO)
- KEY: SECTION**
- Existing Ground Level
 - Proposed Design Level
 - Proposed Additional Design Level (Side Roads etc.)
- NOTES**
- Contours are provided for illustration purposes only.

PLAN: PROPOSED PREFERRED ROUTE
SCALE 1:1250 @ A1; 1:2500 @ A3

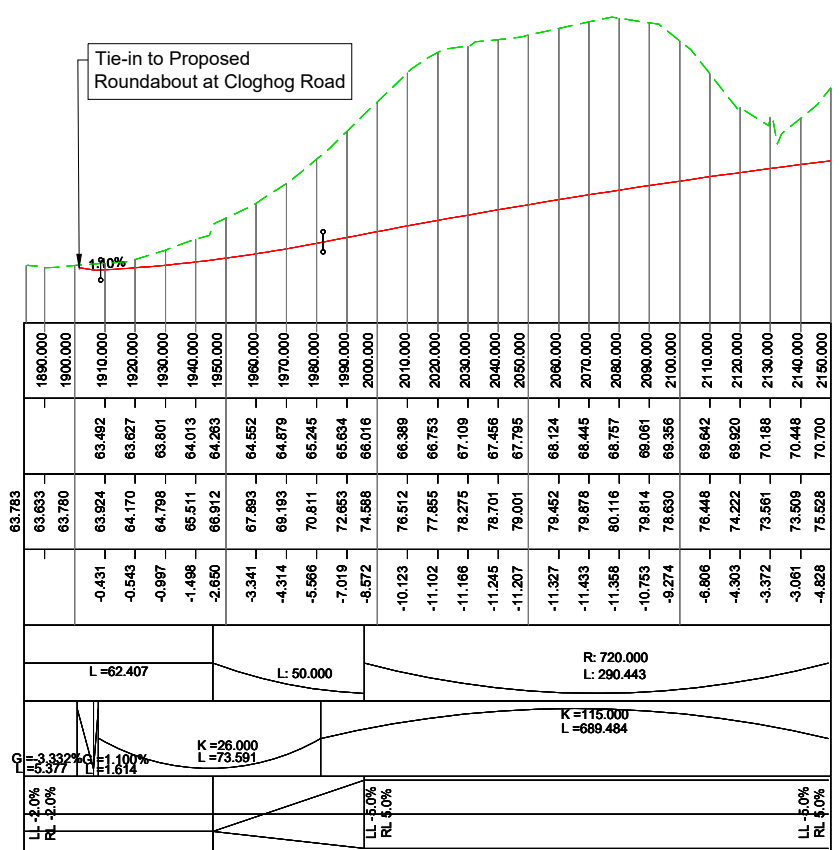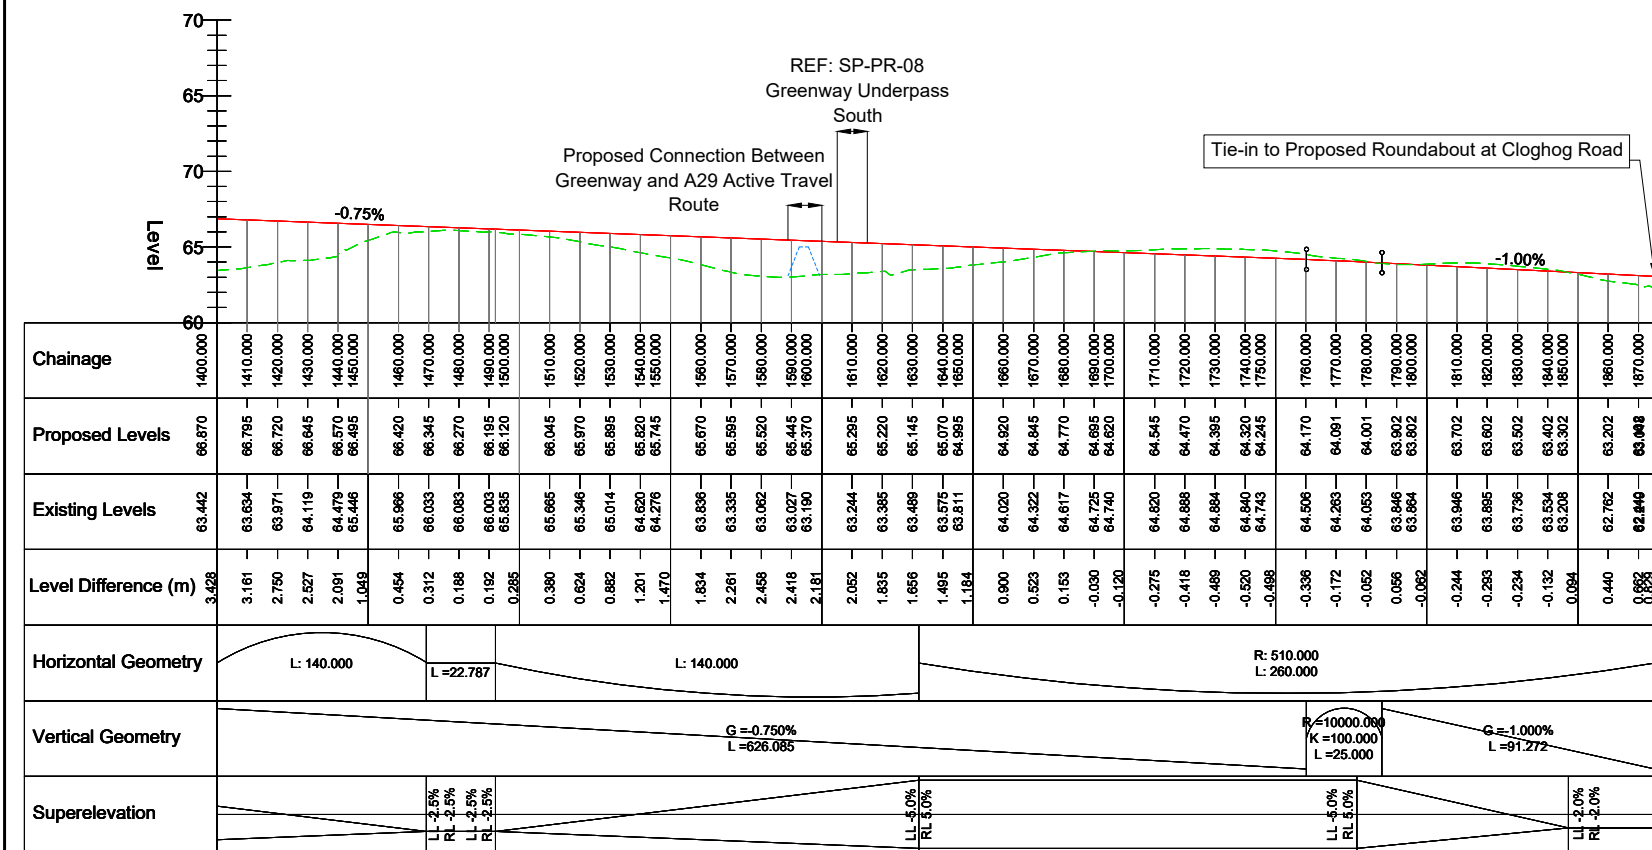

PROFILE: PROPOSED PREFERRED ROUTE
SCALE H 1:1250, V 1:250 @ A1; H 1:2500, V 1:500 @ A3

DRAWING STATUS

FOR INFORMATION

wsp

Ground Floor, The Soloist, Lanyon Place
Belfast, BT1 3LP, UK
T+ 44 (0) 28 95953020
wsp.com

CLIENT:

Department for Infrastructure | Department for Infrastructure

SITE/PROJECT:

A29 COOKSTOWN BYPASS

TITLE:

STAGE 3 - PREFERRED ROUTE MAINLINE PLAN AND PROFILE SHEET 3 OF 16


SCALE @ A1: 1:1250
SCALE @ A3: 1:2500

CHECKED: PM 11/10/2024
APPROVED: EL 11/10/2024

PROJECT NO: 718314
DESIGNED: WSP
DRAWN: GHF
DATE: 11/10/2024

DRAWING NO: 718314-WSP-C-D-0800-0217
REV: 1.1

© WSP UK Ltd

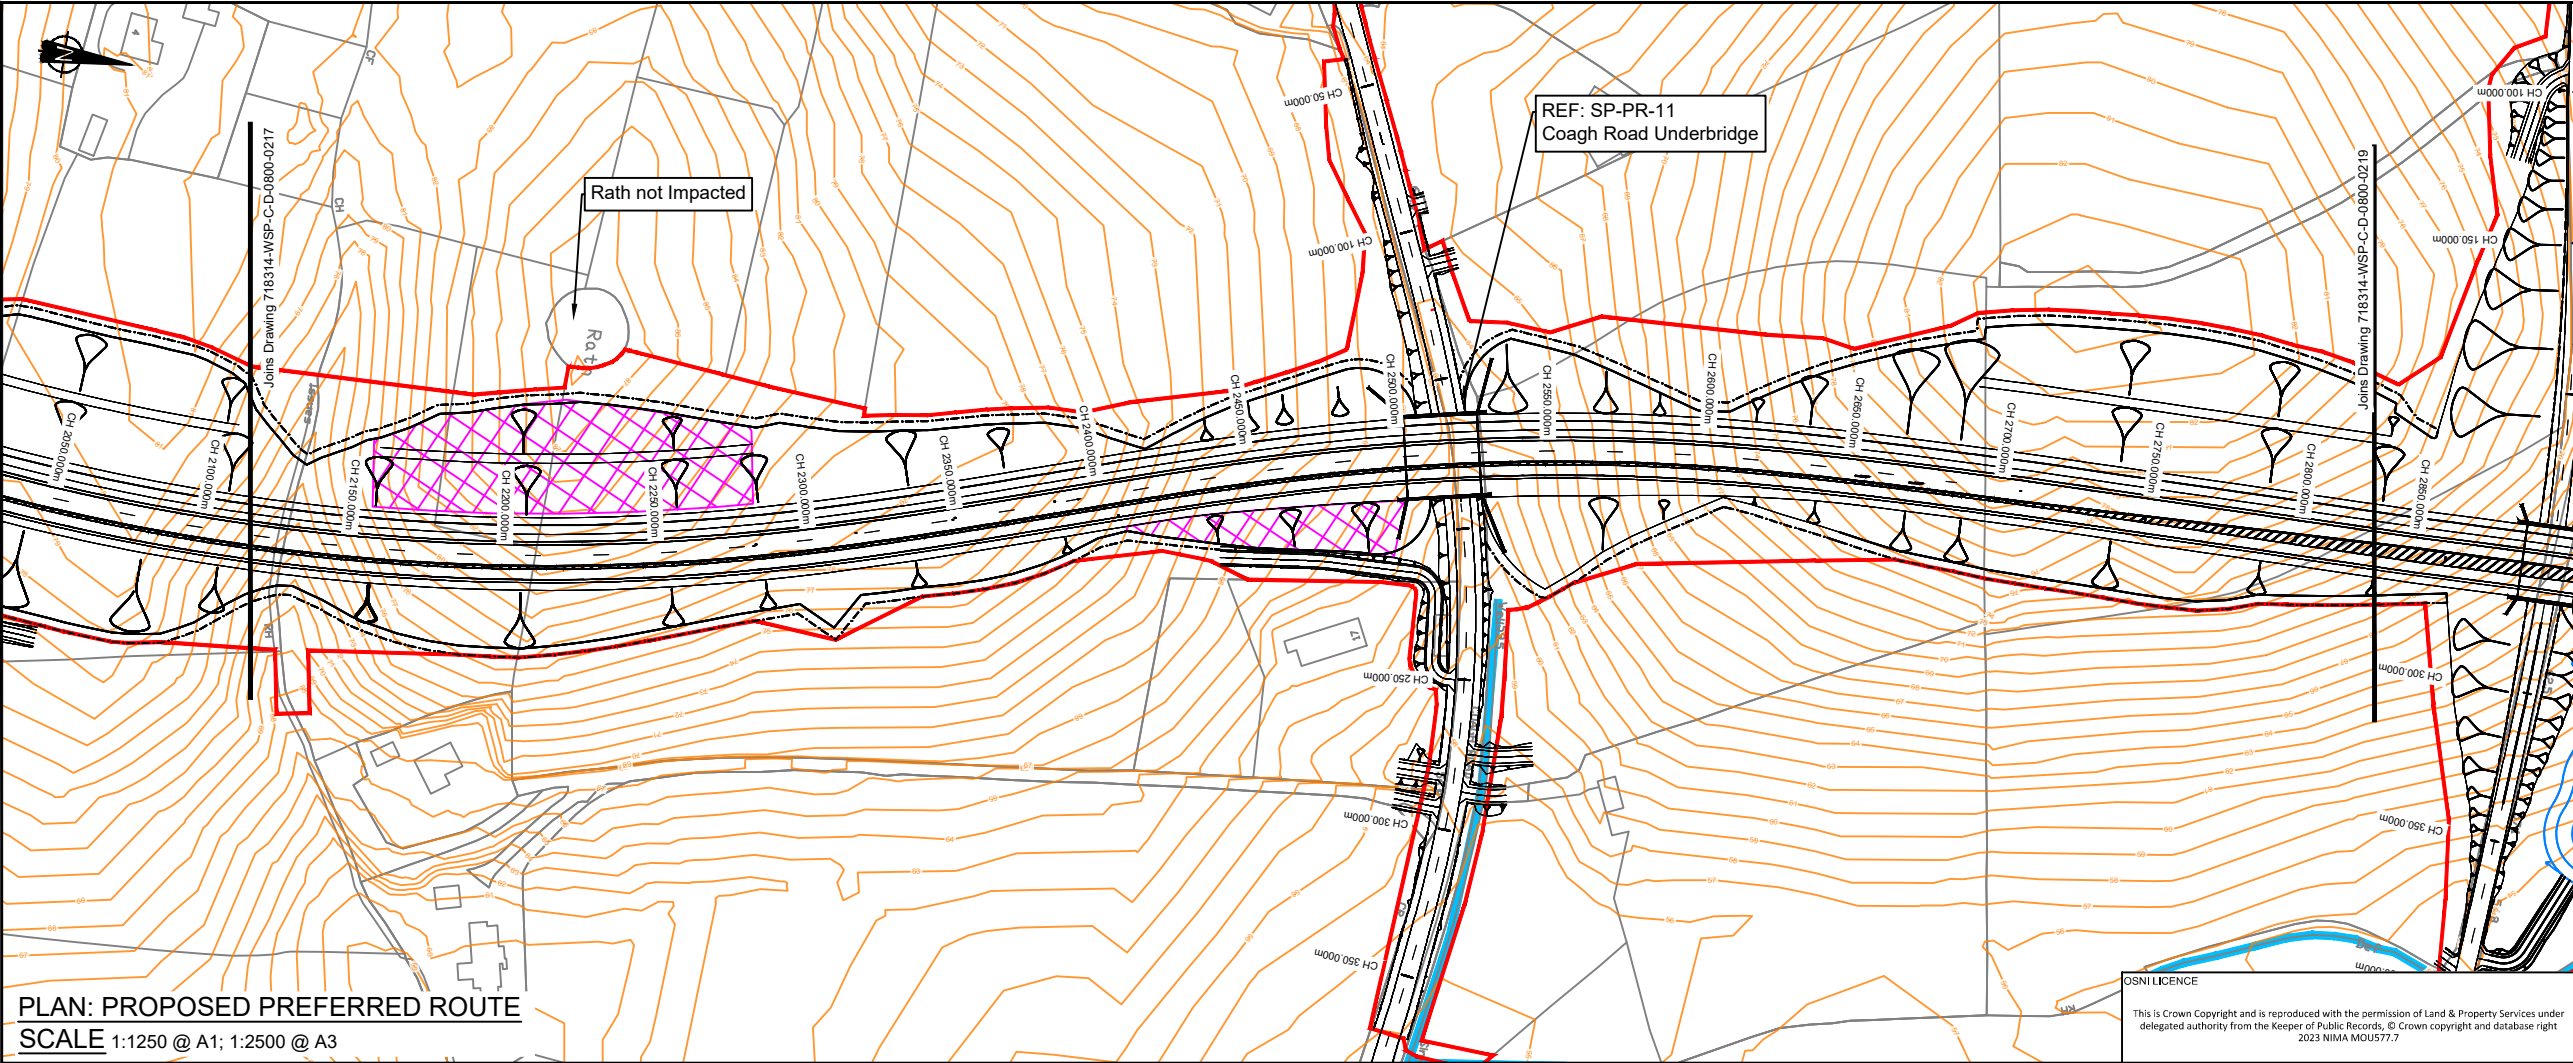

KEY: PLAN


- Proposed Preferred Route
- Proposed Maintenance Strip (3m min.)
- Proposed Indicative Structure Location
- Designated Watercourse
- Undesignated Watercourse
- Proposed Watercourse Diversion (Inc. Compensatory Storage Areas)
- Proposed Drainage Measures (Inc. Ponds)
- Existing Ground Contours
- Slopes To Be Steepened - Special Geotechnical Measures Required
- Notice of Intention to Make Vesting Order (NIMVO)

KEY: SECTION

- Existing Ground Level
- Proposed Design Level
- Proposed Additional Design Level (Side Roads etc.)

NOTES

- Contours are provided for illustration purposes only.

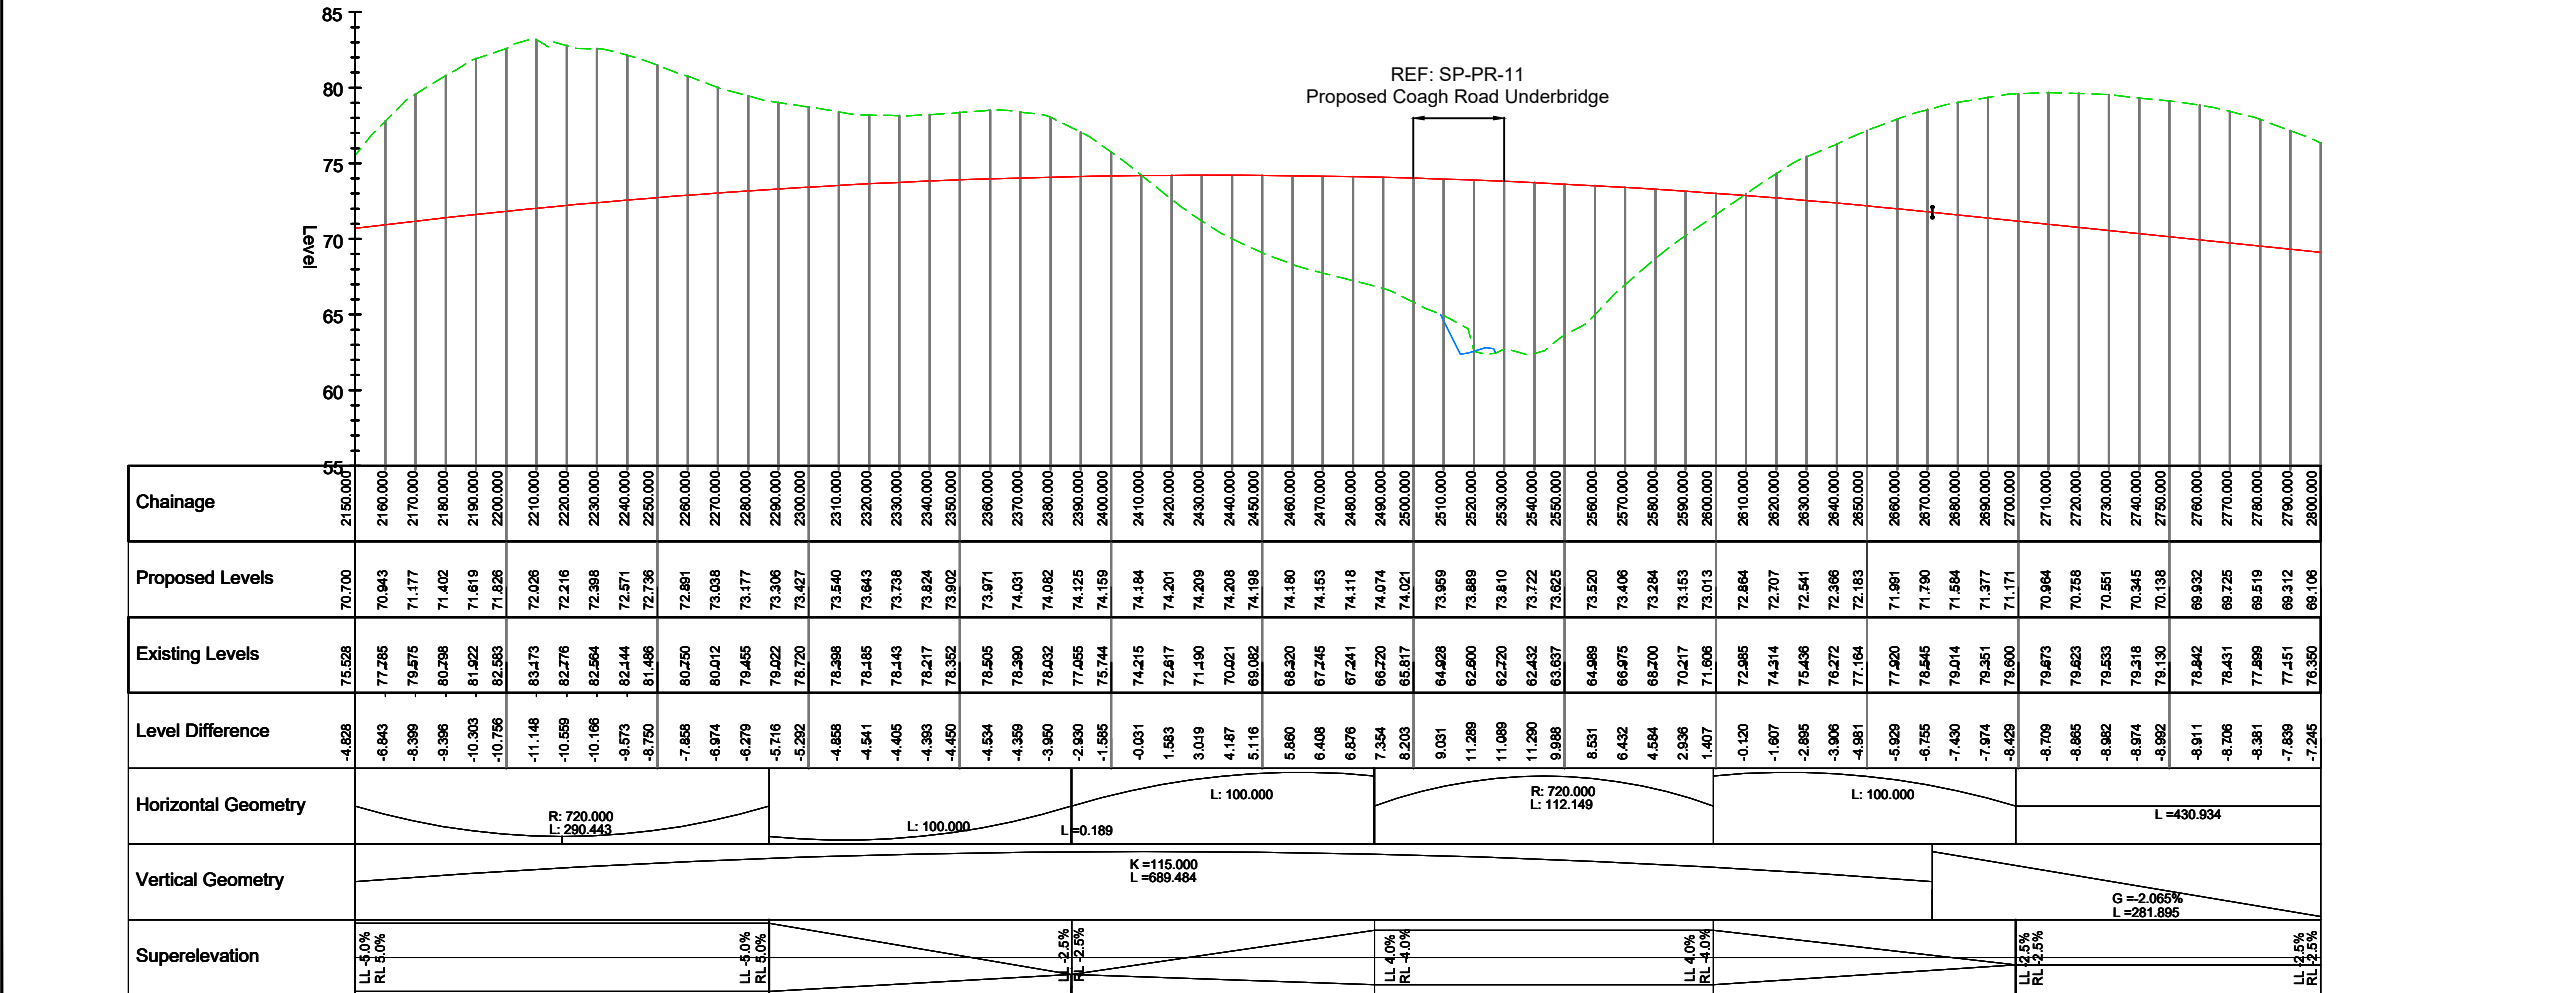

DRAWING STATUS: FOR INFORMATION

wsp

Ground Floor, The Soloist, Lanyon Place
Belfast, BT1 3LP, UK
T+ 44 (0) 28 95953020
wsp.com

CLIENT:

Department for Infrastructure | An Roinn | Department for Infrastructure
Infrastructure | Bonneagair | Infrastructure

SITE PROJECT: A29 COOKSTOWN BYPASS

TITLE: STAGE 3 - PREFERRED ROUTE
MAINLINE PLAN AND PROFILE
SHEET 4 OF 16

SCALE @ A1: 1:1250 SCALE @ A3: 1:2500

CHECKED: PM 11/10/2024 APPROVED: EL 11/10/2024

PROJECT NO: 718314 DESIGNED: WSP DRAWN: GHF DATE: 11/10/2024

DRAWING NO: 718314-WSP-C-D-0800-0218 REV: 1.1

© WSP UK Ltd