



File name: \\UK.WSP\GROUP\COMMON\DATA\PROJECTS\6224\1XX\6224\1420 - A29 CBS\02 WIP\HW HIGHWAYS\02 DRAWING\03 PHASE C\A3\3 2023\A3\3 UPDATED DWGS G\F 20240528\718314-WSP-C-D-0800-0219 G\F 20241007.DWG, printed on 07 October 2024 16:13:10, by Herbert Fox, Grace

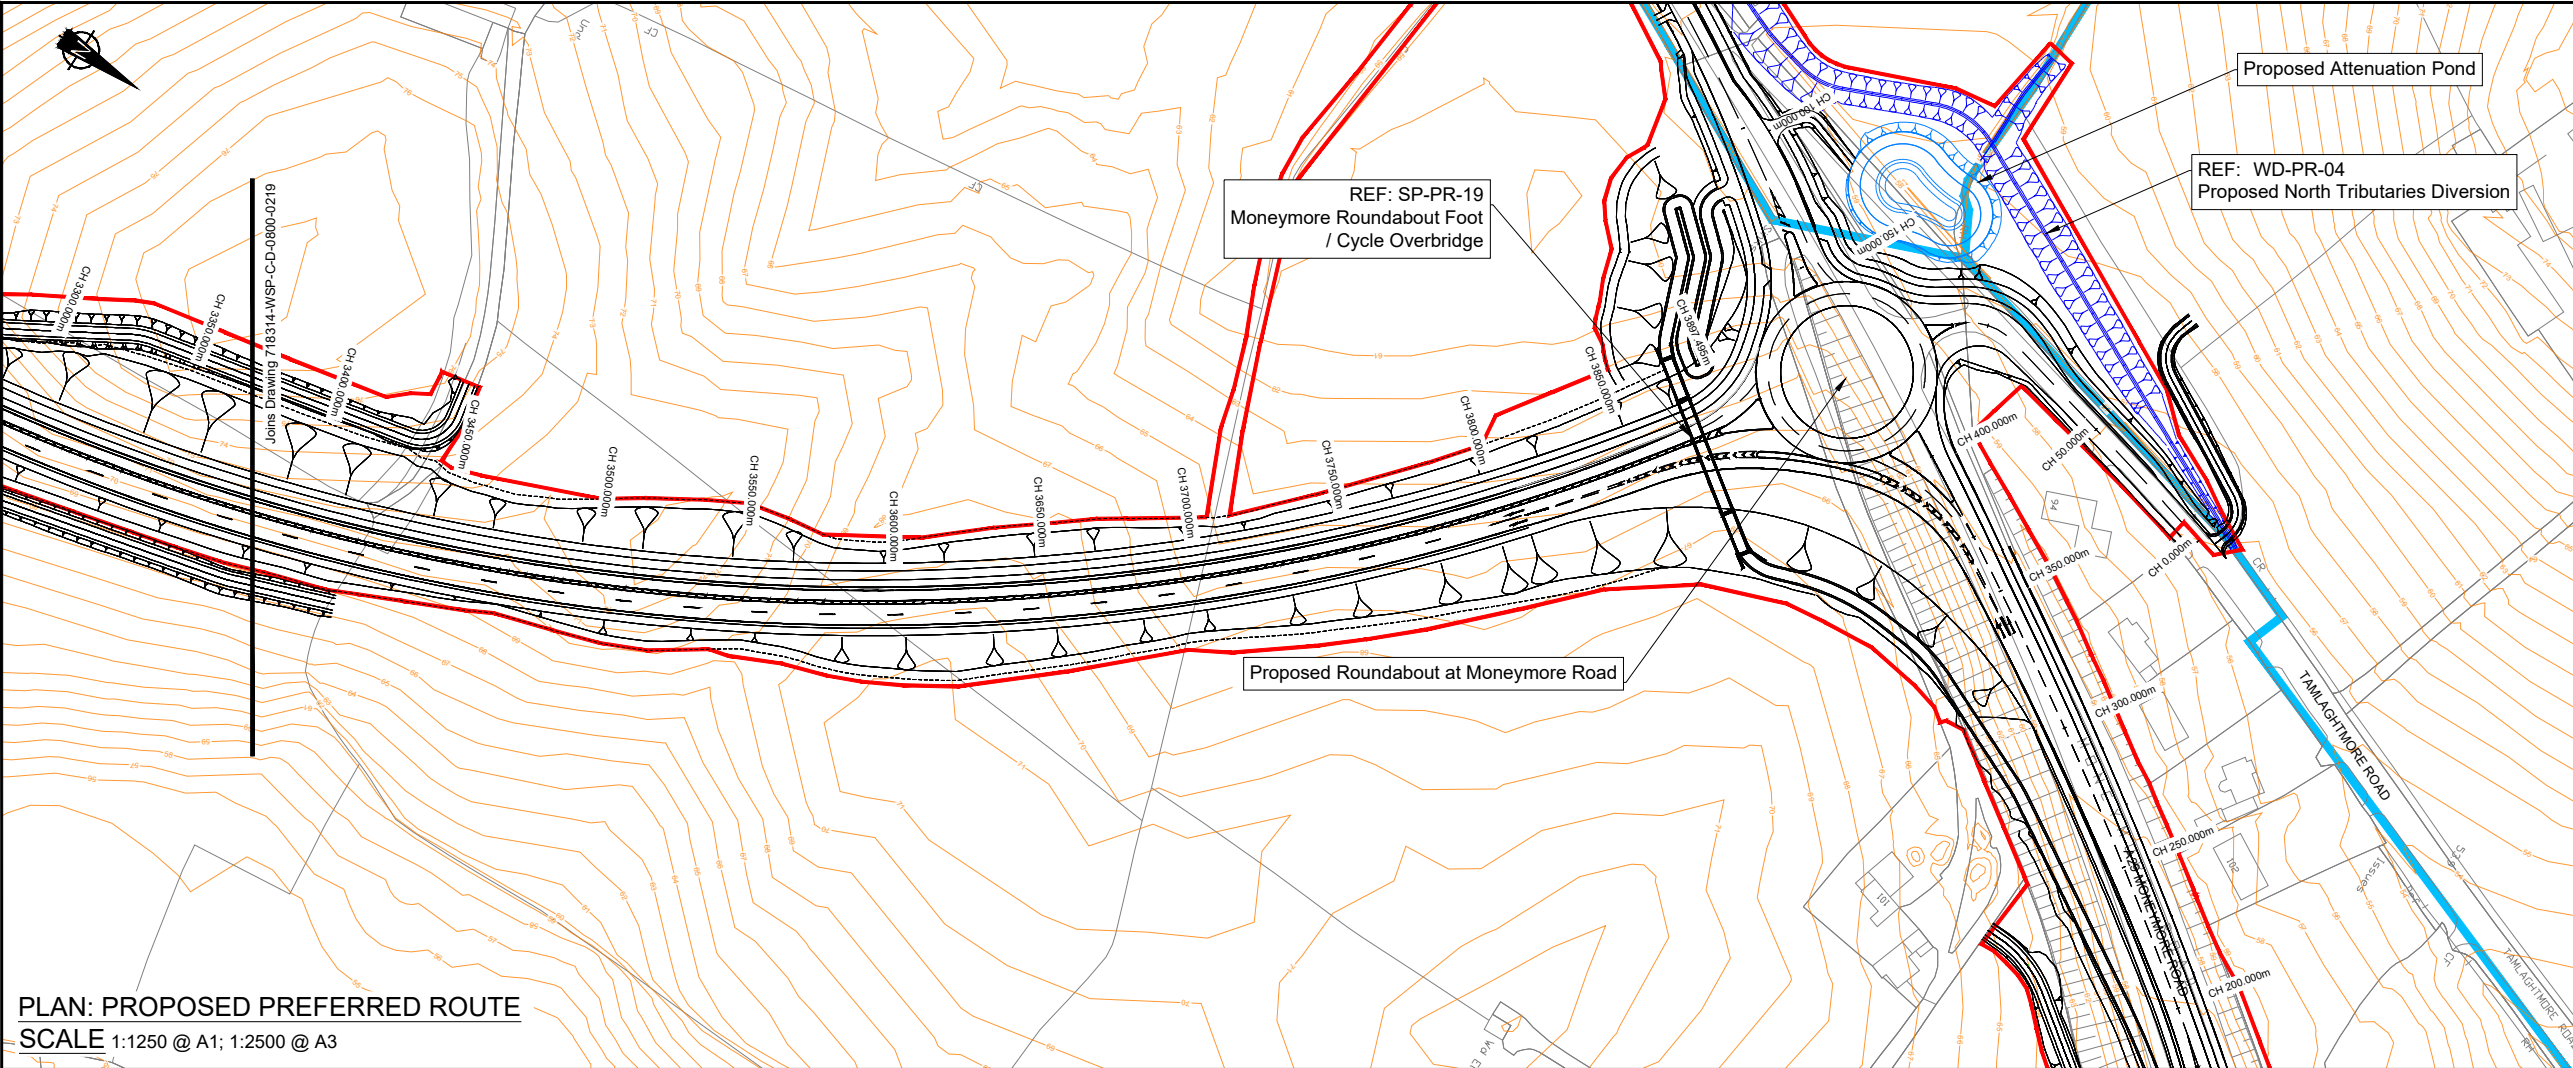


PLAN: PROPOSED PREFERRED ROUTE
SCALE 1:1250 @ A1; 1:2500 @ A3

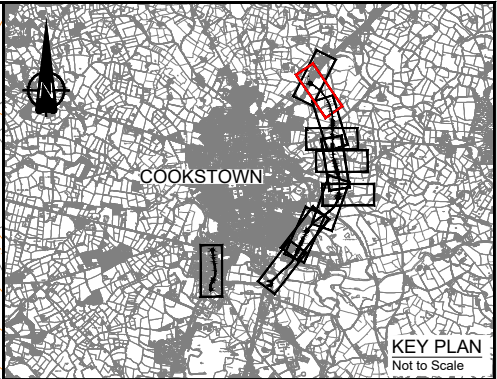

- KEY: PLAN
- Proposed Preferred Route
 - Proposed Maintenance Strip (3m min.)
 - Proposed Indicative Structure Location
 - Designated Watercourse
 - Undesignated Watercourse
 - Proposed Watercourse Diversion (Inc. Compensatory Storage Areas)
 - Proposed Drainage Measures (Inc. Ponds)
 - Existing Ground Contours
 - Slopes To Be Steepened - Special Geotechnical Measures Required
 - Notice of Intention to Make Vesting Order (NIMVO)

- KEY: SECTION
- Existing Ground Level
 - Proposed Design Level
 - Proposed Additional Design Level (Side Roads etc.)

- NOTES
- Contours are provided for illustration purposes only.

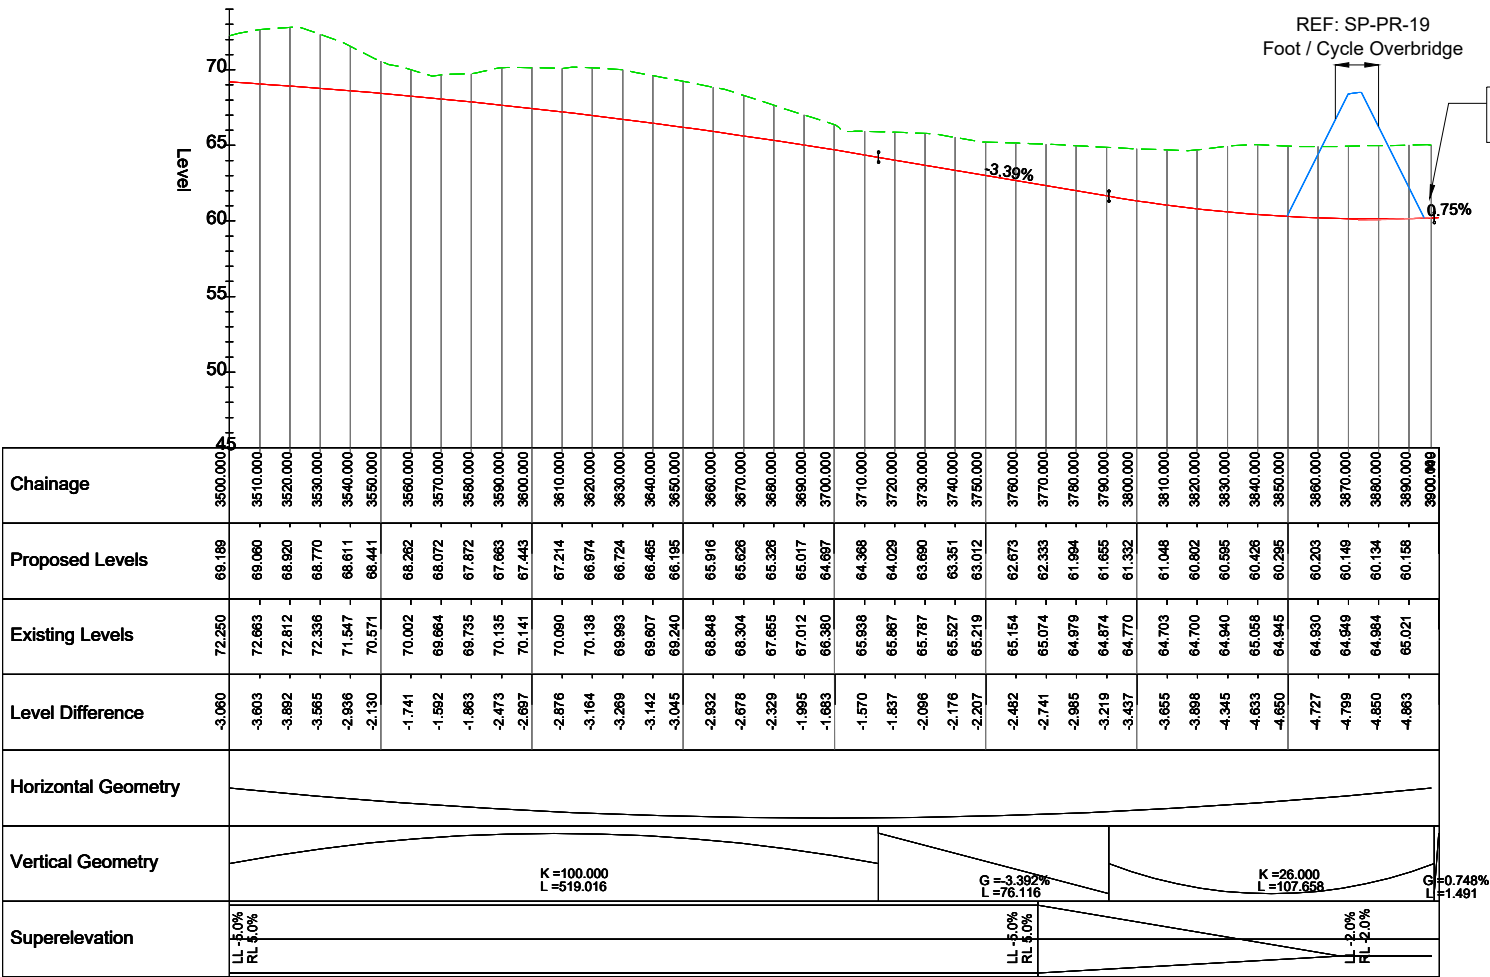

PROFILE: PROPOSED PREFERRED ROUTE
SCALE H 1:1250, V 1:250 @ A1; H 1:2500, V 1:500 @ A3

DRAWING STATUS: FOR INFORMATION

wsp

Ground Floor, The Soloist, Lanyon Place
Belfast, BT1 3LP, UK
T+ 44 (0) 28 95953020
wsp.com

CLIENT:

Department for Infrastructure | An Roinn | Department for Infrastructure
Bonneagair

SITE PROJECT: A29 COOKSTOWN BYPASS


TITLE: STAGE 3 - PREFERRED ROUTE
MAINLINE PLAN AND PROFILE
SHEET 6 OF 16

SCALE @ A1: 1:1250	SCALE @ A3: 1:2500	CHECKED: PM 11/10/2024	APPROVED: EL 11/10/2024
PROJECT NO: 718314	DESIGNED: WSP	DRAWN: GHF	DATE: 11/10/2024

DRAWING No: 718314-WSP-C-D-0800-0220	REV: 1.1
--------------------------------------	----------

OSNI LICENCE

This is Crown Copyright and is reproduced with the permission of Land & Property Services under delegated authority from the Keeper of Public Records, © Crown copyright and database right 2023 NIMA MOU577.7

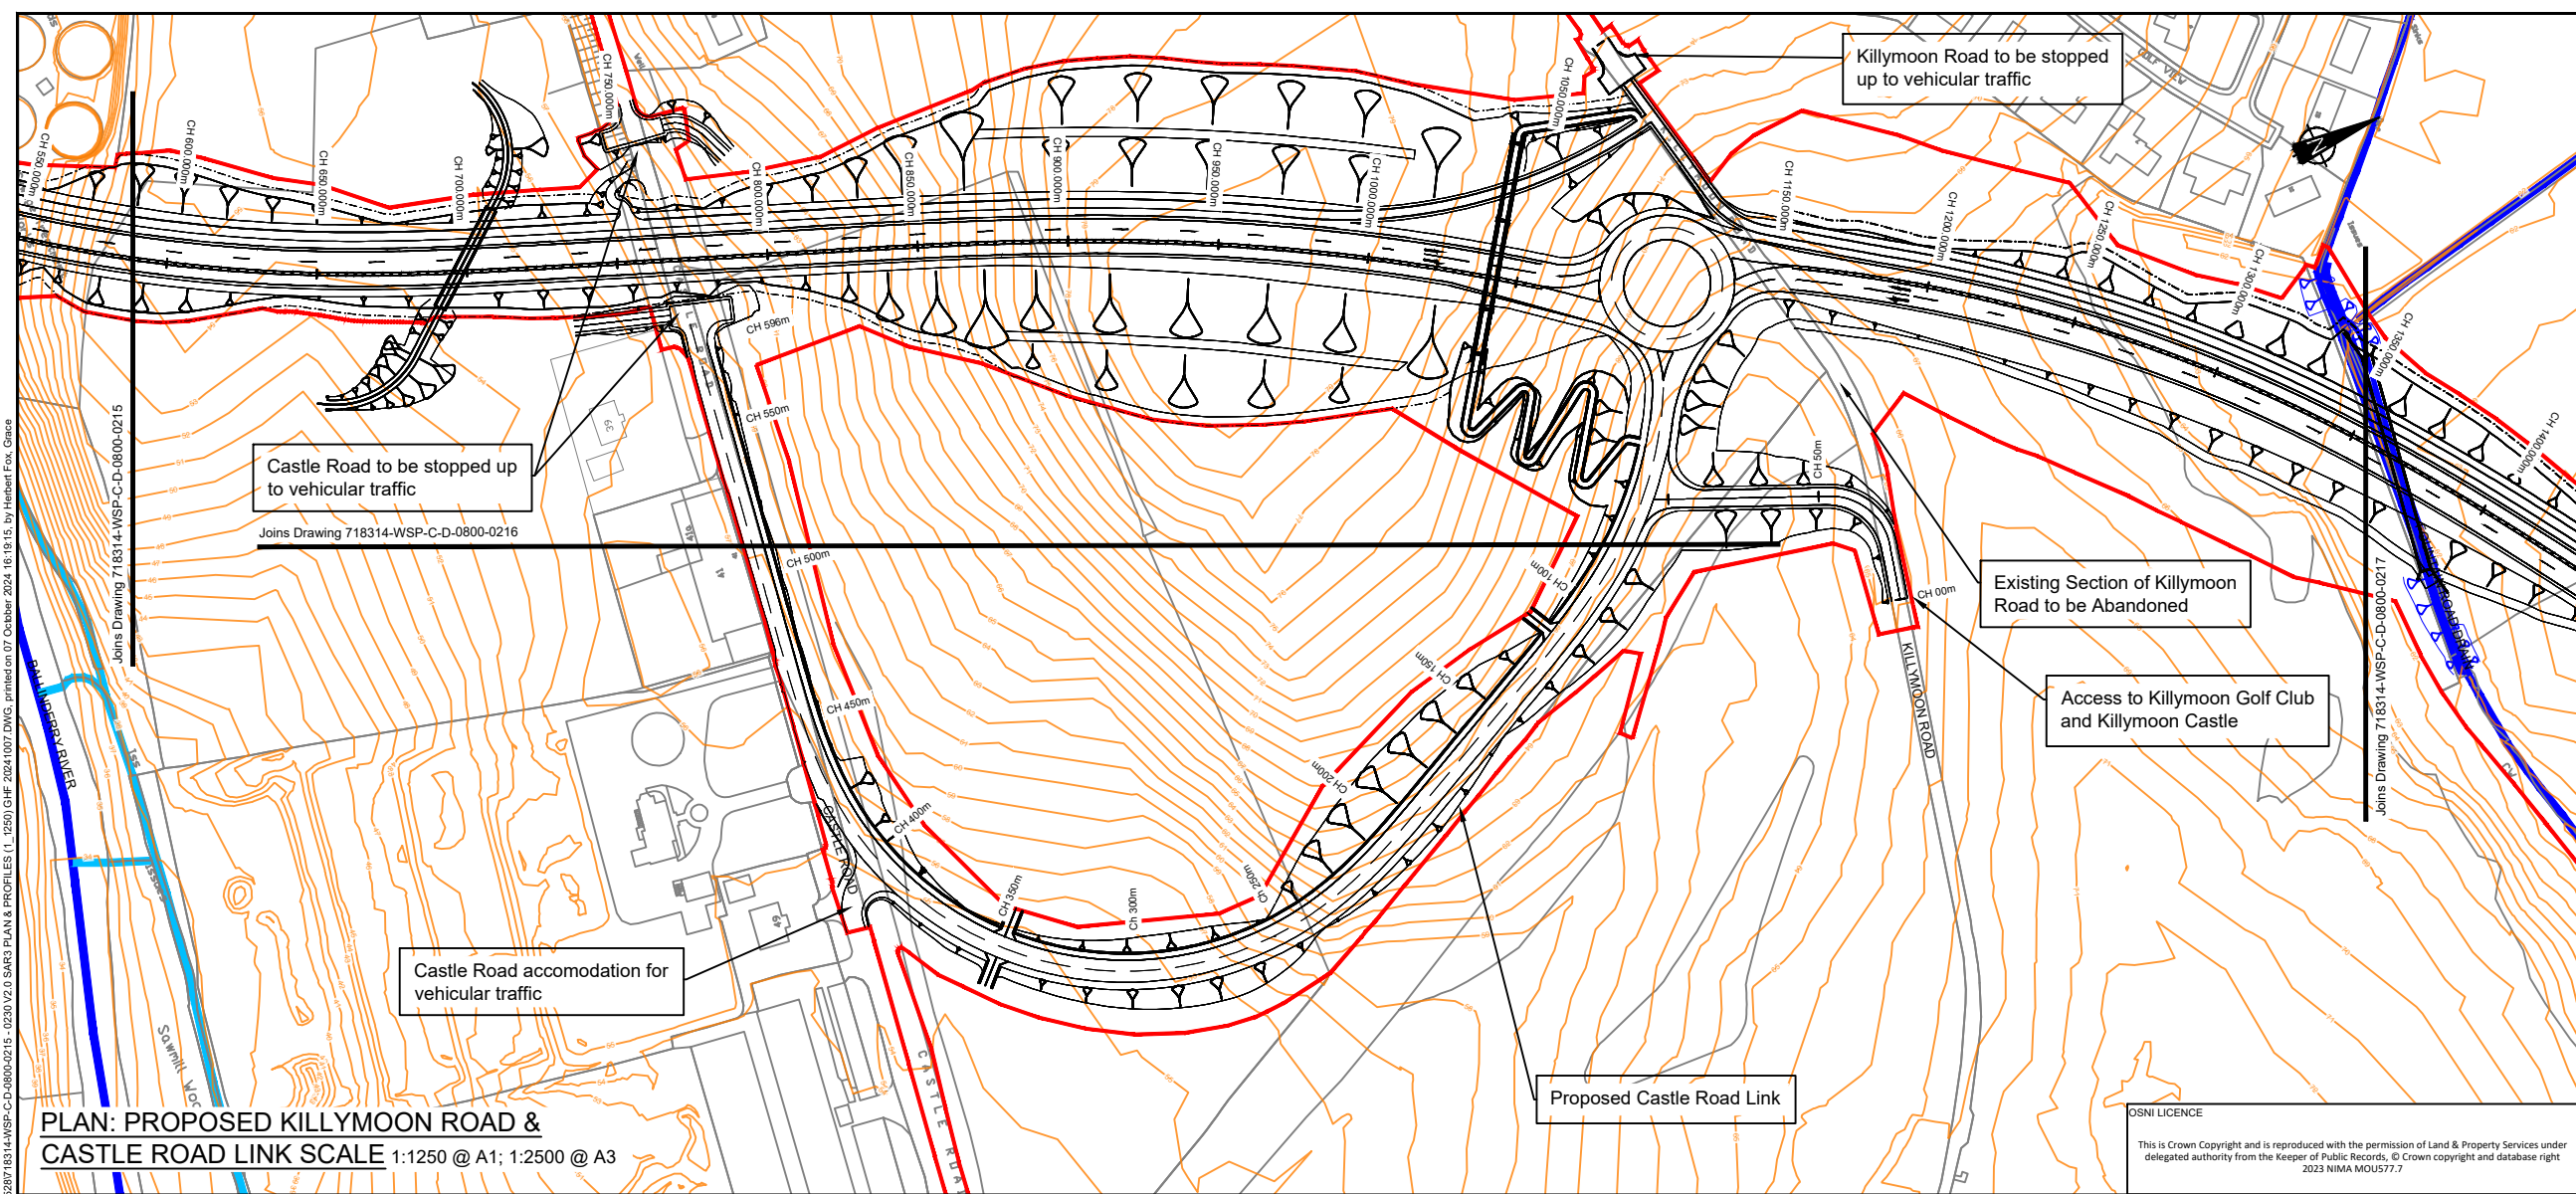

KEY PLAN
Not to Scale

KEY: PLAN


- Proposed Preferred Route
- Proposed Maintenance Strip (3m min.)
- Proposed Indicative Structure Location
- Designated Watercourse
- Undesignated Watercourse
- Proposed Watercourse Diversion (Inc. Compensatory Storage Areas)
- Proposed Drainage Measures (Inc. Ponds)
- Existing Ground Contours
- Slopes To Be Steepened - Special Geotechnical Measures Required
- Notice of Intention to Make Vesting Order (NIMVO)

KEY: SECTION

- Existing Ground Level
- Proposed Design Level
- Proposed Additional Design Level (Side Roads etc.)

NOTES

- Contours are provided for illustration purposes only.

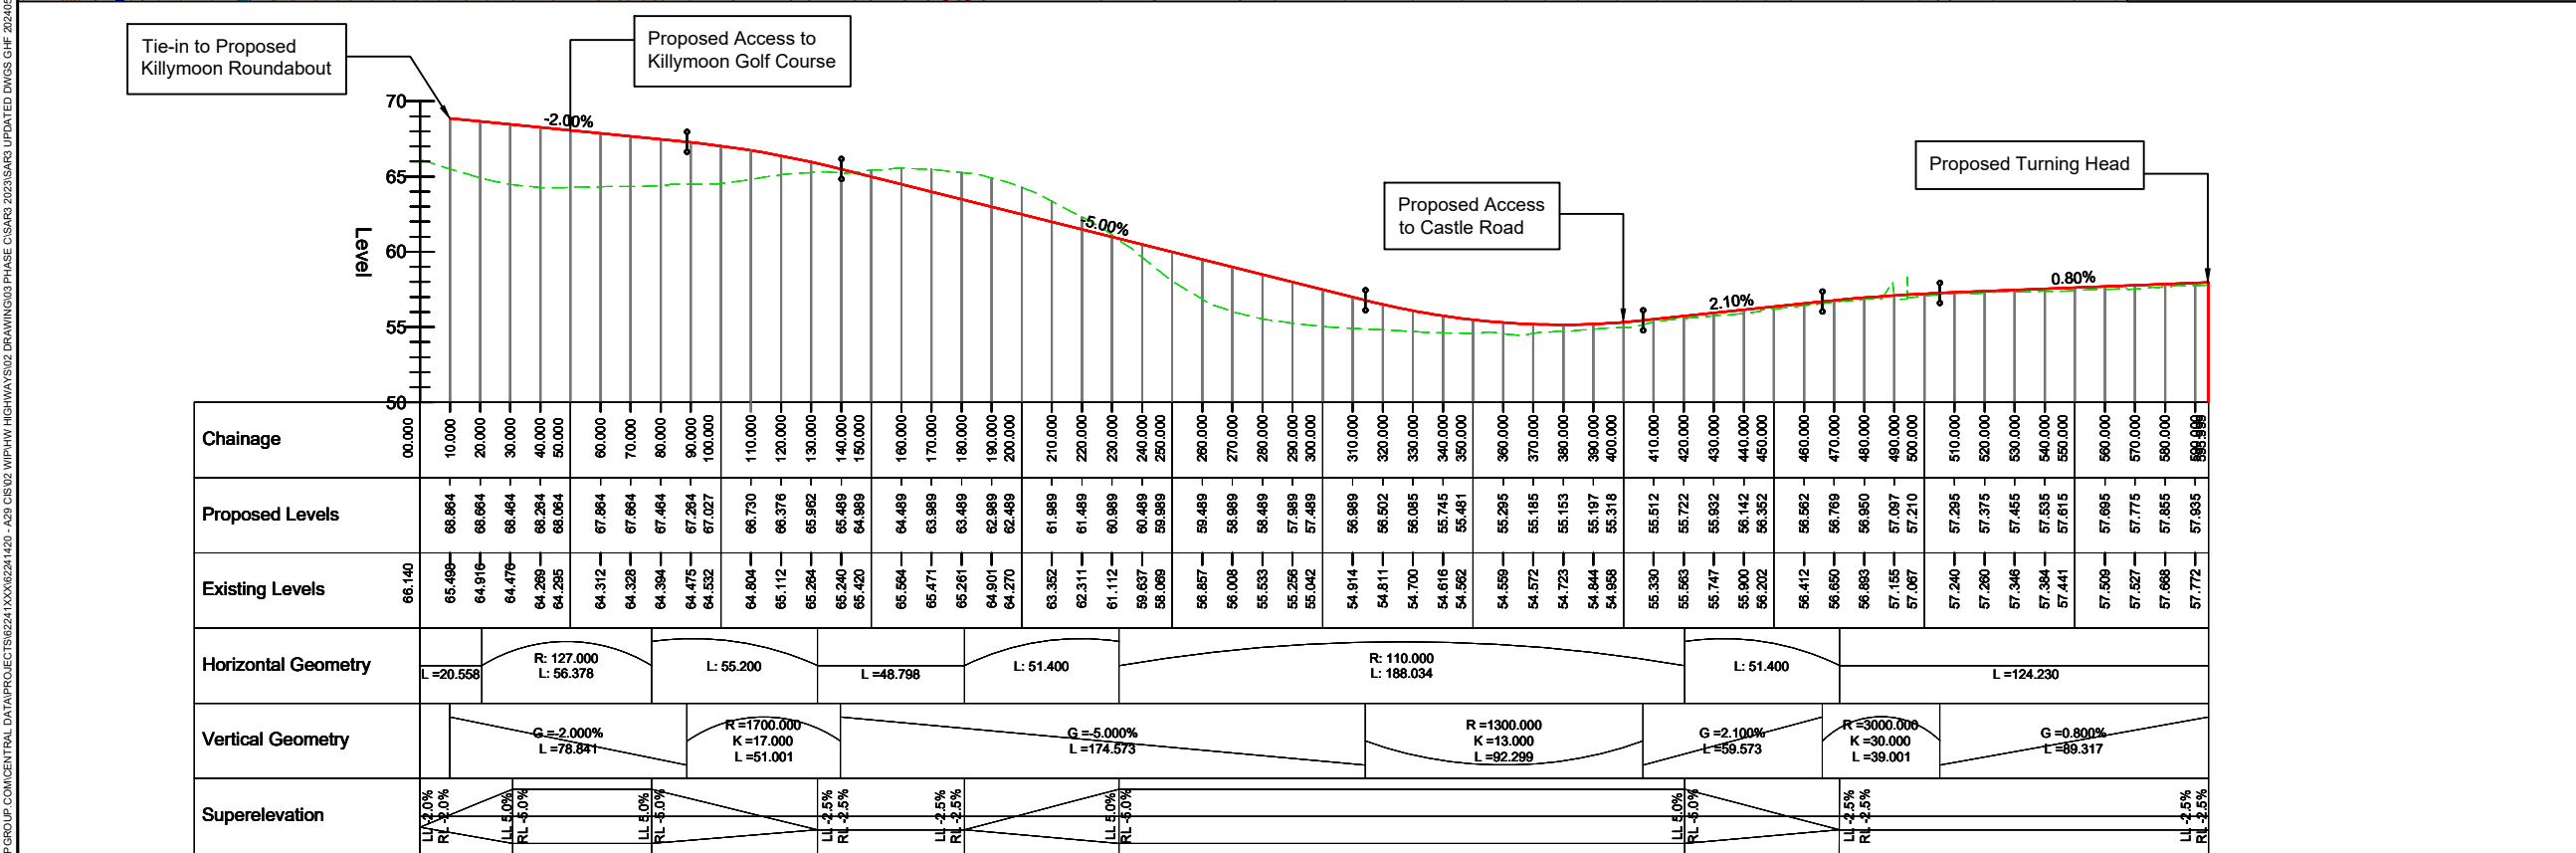

DRAWING STATUS: FOR INFORMATION

wsp

Ground Floor, The Soloist, Lanyon Place
Belfast, BT1 3LP, UK
T+ 44 (0) 28 95953020
wsp.com

CLIENT: Department for Infrastructure | An Roinn | Department for Infrastructure

SITE PROJECT: A29 COOKSTOWN BYPASS


TITLE: STAGE 3 - PREFERRED ROUTE
CASTLE ROAD PLAN AND PROFILE
SHEET 7 OF 16

SCALE @ A1: 1:1250 | SCALE @ A3: 1:2500 | CHECKED: PM 11/10/2024 | APPROVED: EL 11/10/2024

PROJECT NO: 718314 | DESIGNED: WSP | DRAWN: GHF | DATE: 11/10/2024

DRAWING No: 718314-WSP-C-D-0800-0221 | REV: 1.1

© WSP UK Ltd

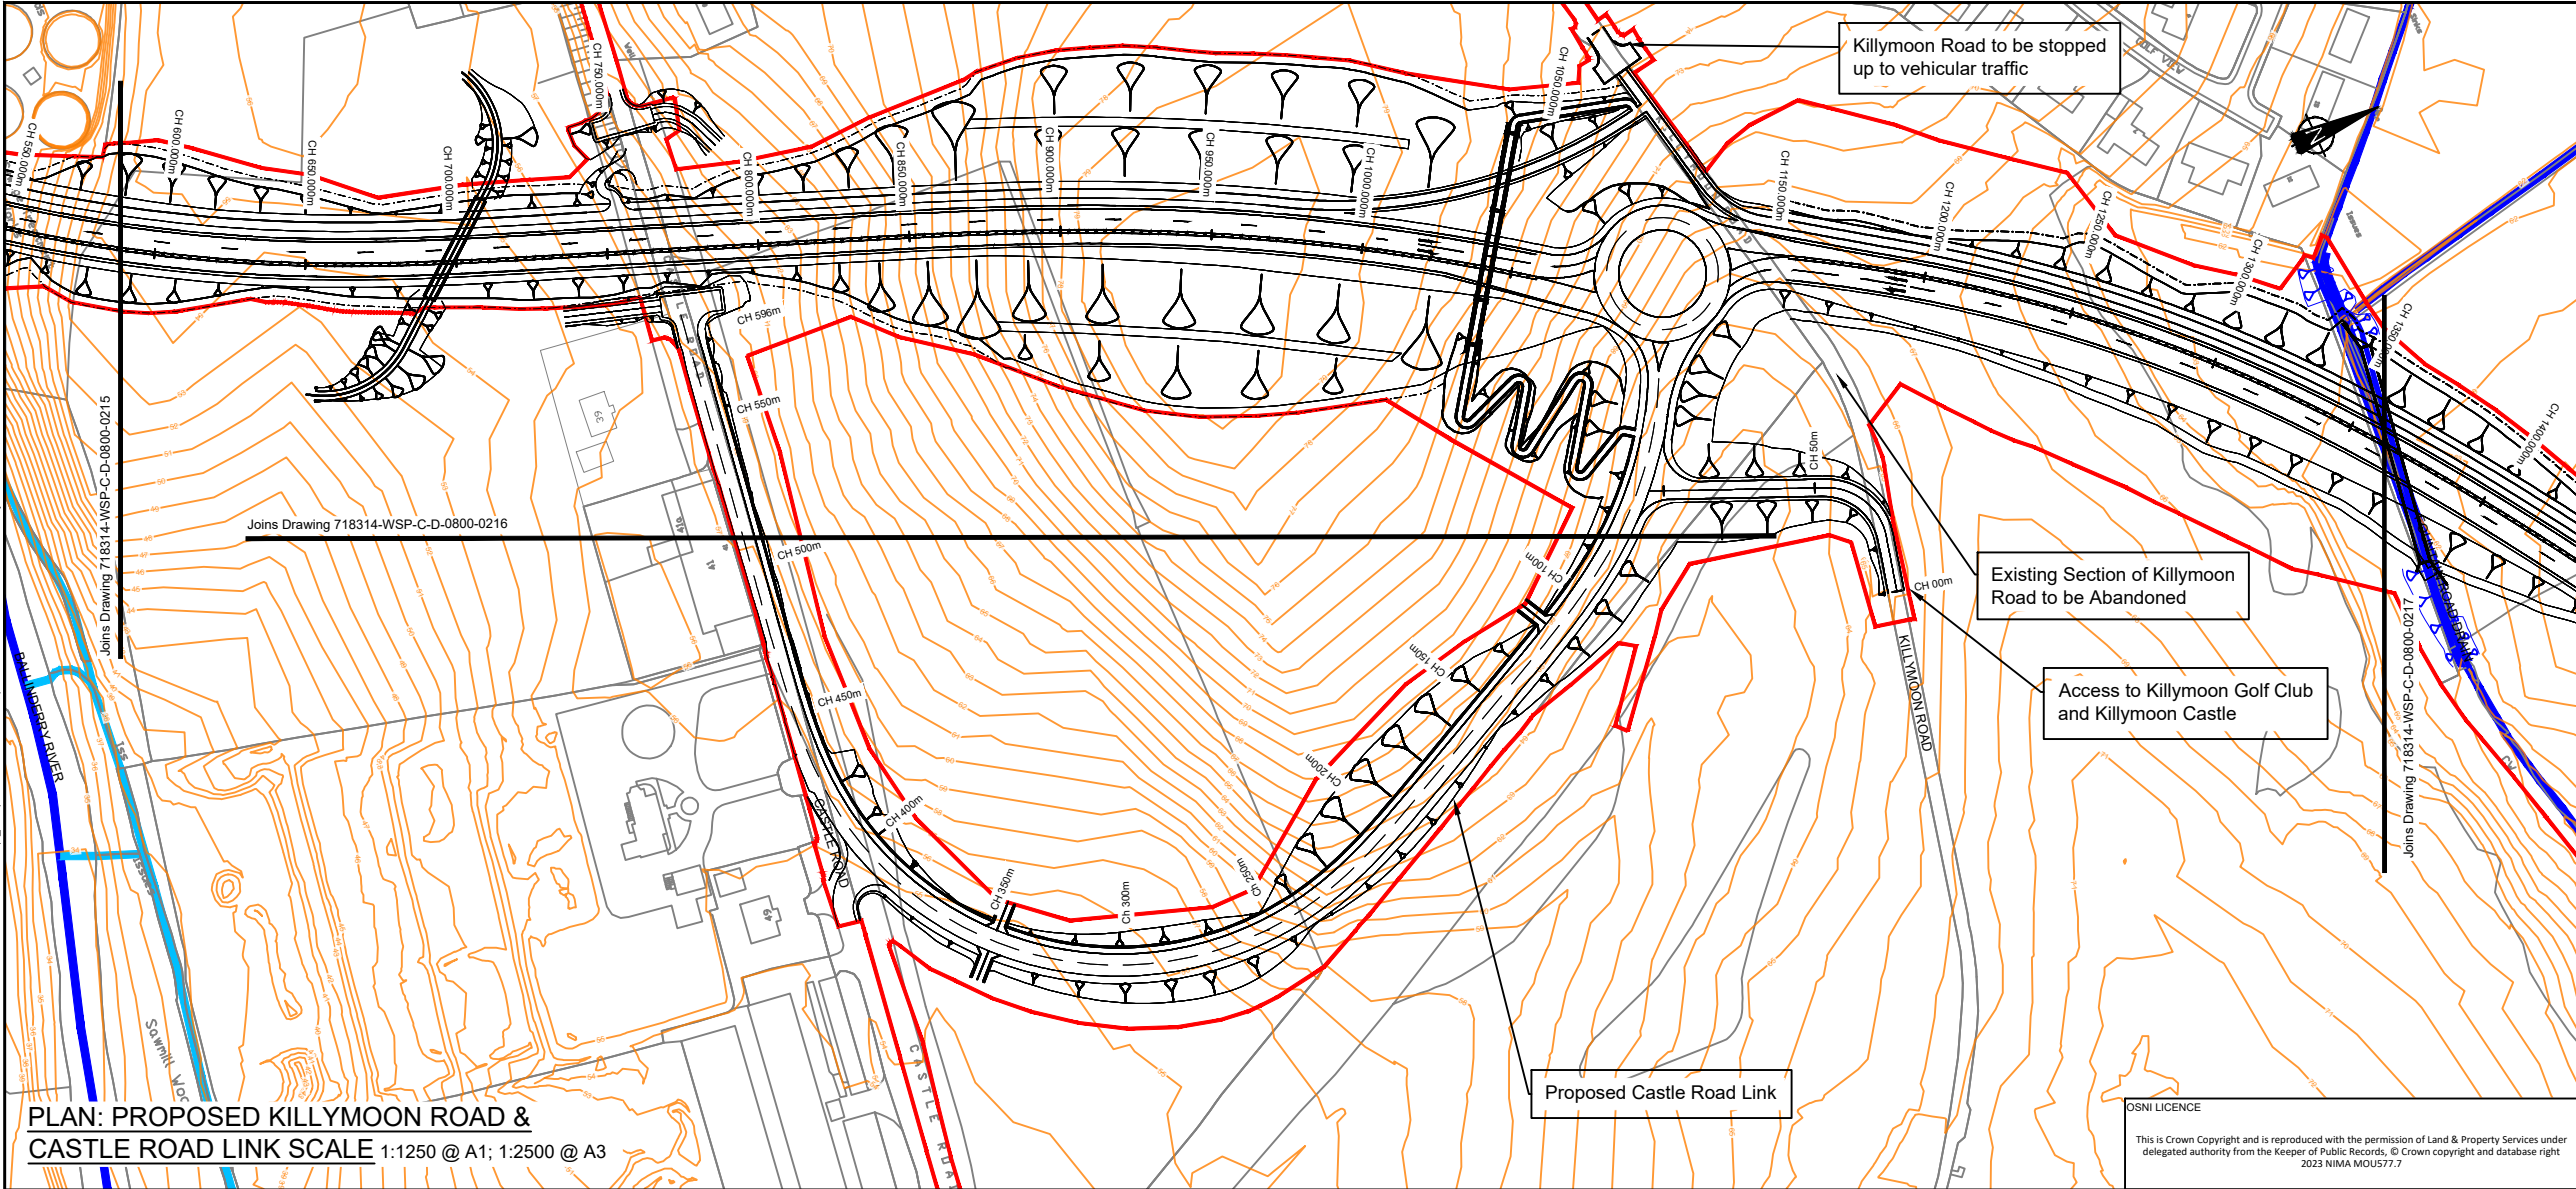

KEY: PLAN

- Proposed Preferred Route
- Proposed Maintenance Strip (3m min.)
- Proposed Indicative Structure Location
- Designated Watercourse
- Undesignated Watercourse
- Proposed Watercourse Diversion (Inc. Compensatory Storage Areas)
- Proposed Drainage Measures (Inc. Ponds)
- Existing Ground Contours
- Slopes To Be Steepened - Special Geotechnical Measures Required
- Notice of Intention to Make Vesting Order (NIMVO)

KEY: SECTION

- Existing Ground Level
- Proposed Design Level
- Proposed Additional Design Level (Side Roads etc.)

NOTES

1. Contours are provided for illustration purposes only.

KEY PLAN

Not to Scale

OSNI LICENCE

This is Crown Copyright and is reproduced with the permission of Land & Property Services under delegated authority from the Keeper of Public Records, © Crown copyright and database right 2023 NIMA MOU577.7

