

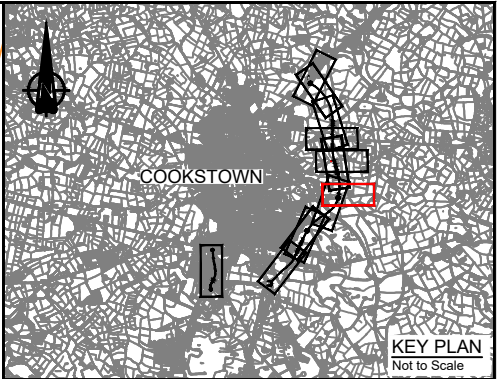


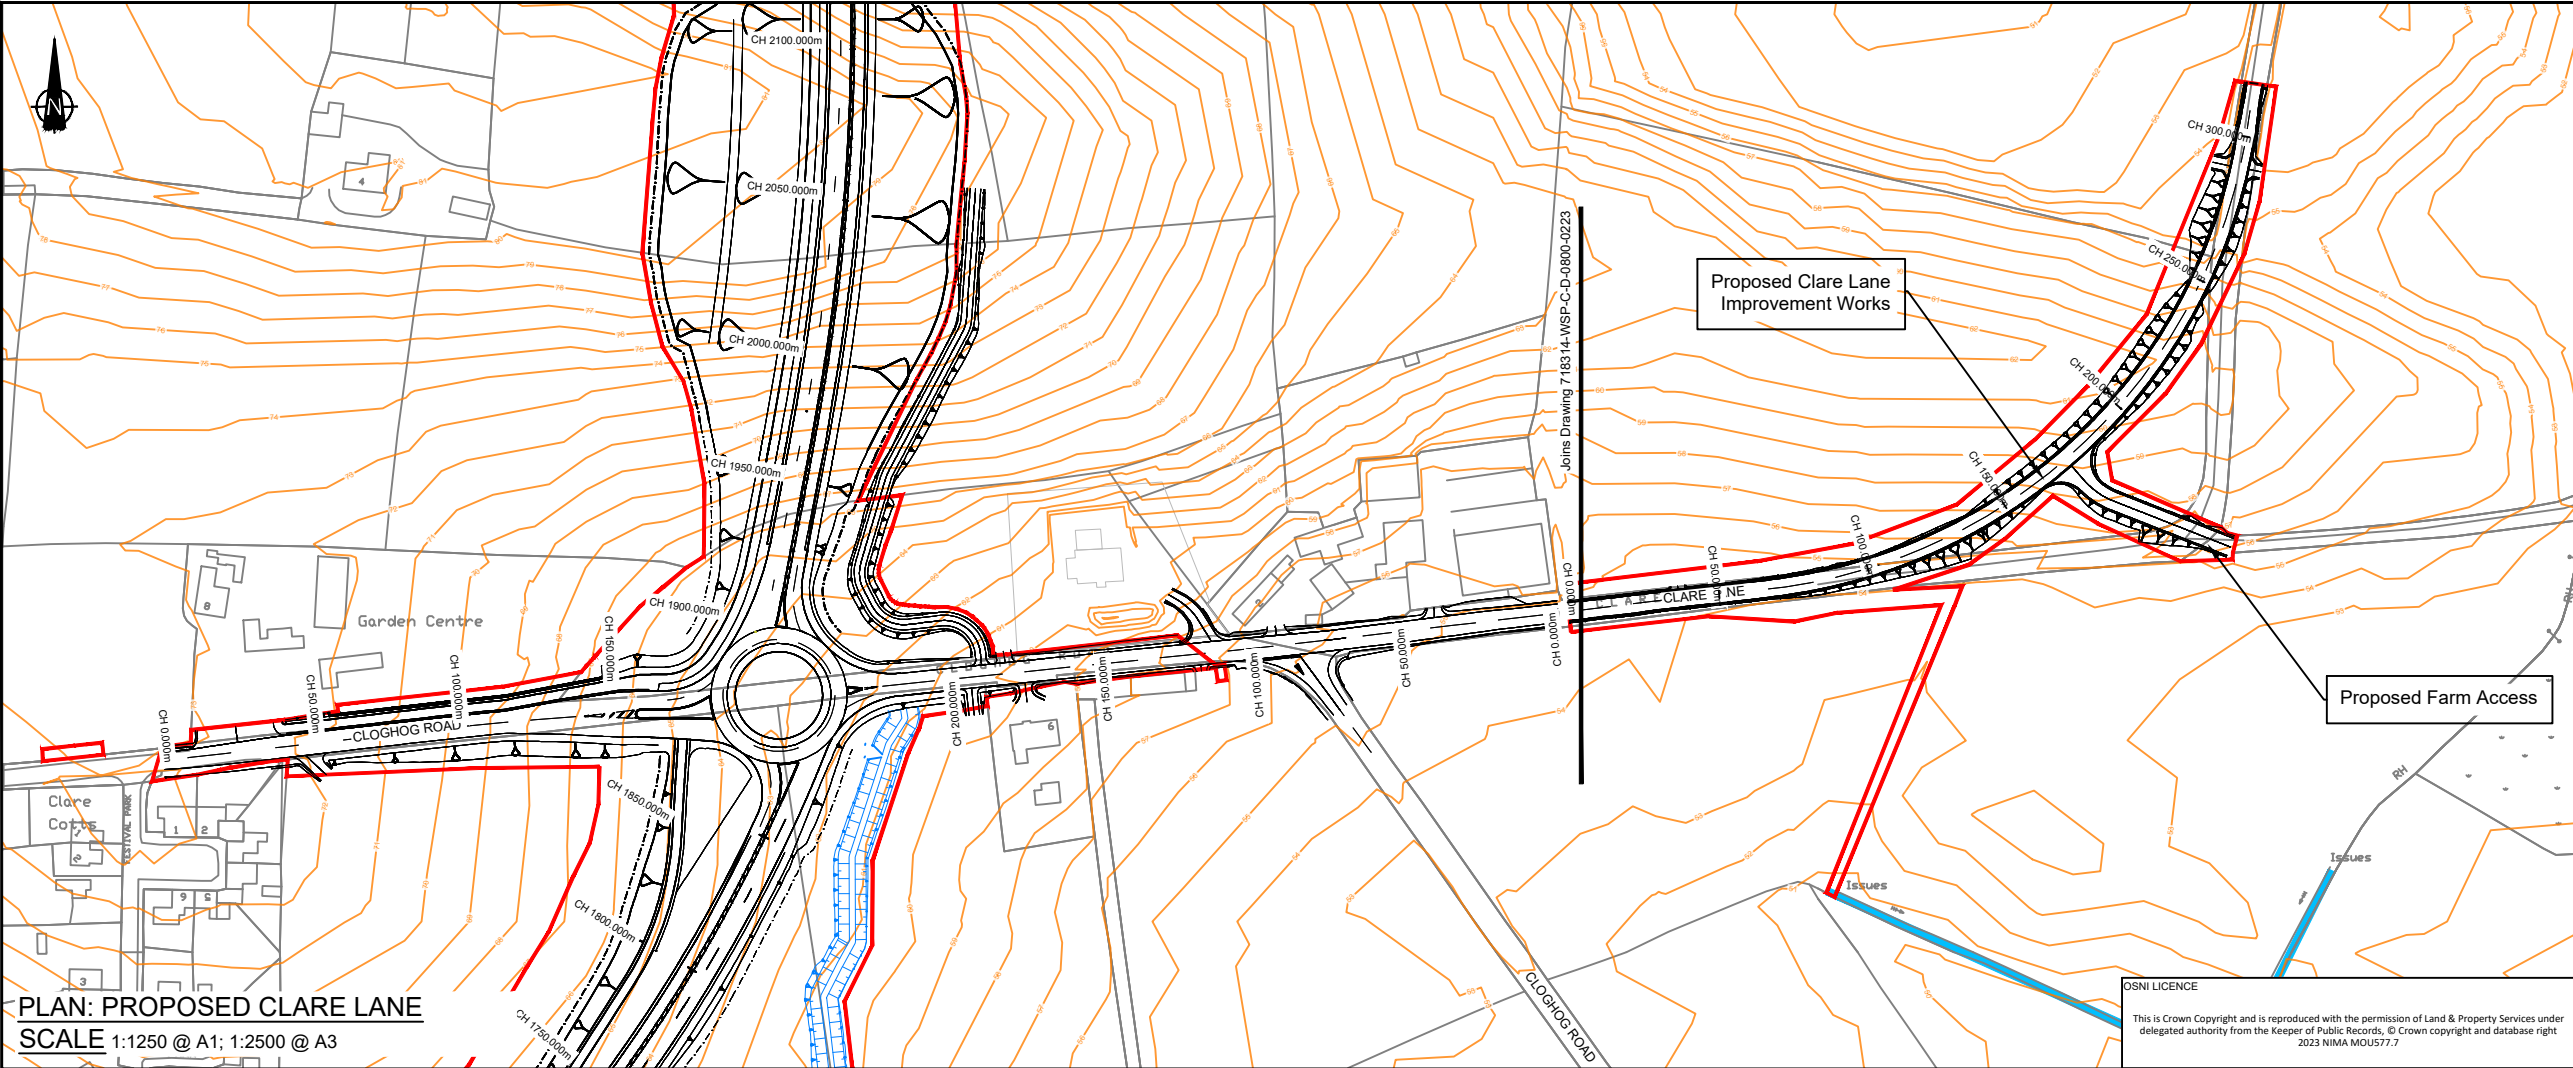

- KEY: PLAN**
- Proposed Preferred Route
 - Proposed Maintenance Strip (3m min.)
 - Proposed Indicative Structure Location
 - Designated Watercourse
 - Undesignated Watercourse
 - Proposed Watercourse Diversion (Inc. Compensatory Storage Areas)
 - Proposed Drainage Measures (Inc. Ponds)
 - Existing Ground Contours
 - Slopes To Be Steepened - Special Geotechnical Measures Required
 - Notice of Intention to Make Vesting Order (NIMVO)
- KEY: SECTION**
- Existing Ground Level
 - Proposed Design Level
 - Proposed Additional Design Level (Side Roads etc.)
- NOTES**
- Contours are provided for illustration purposes only.

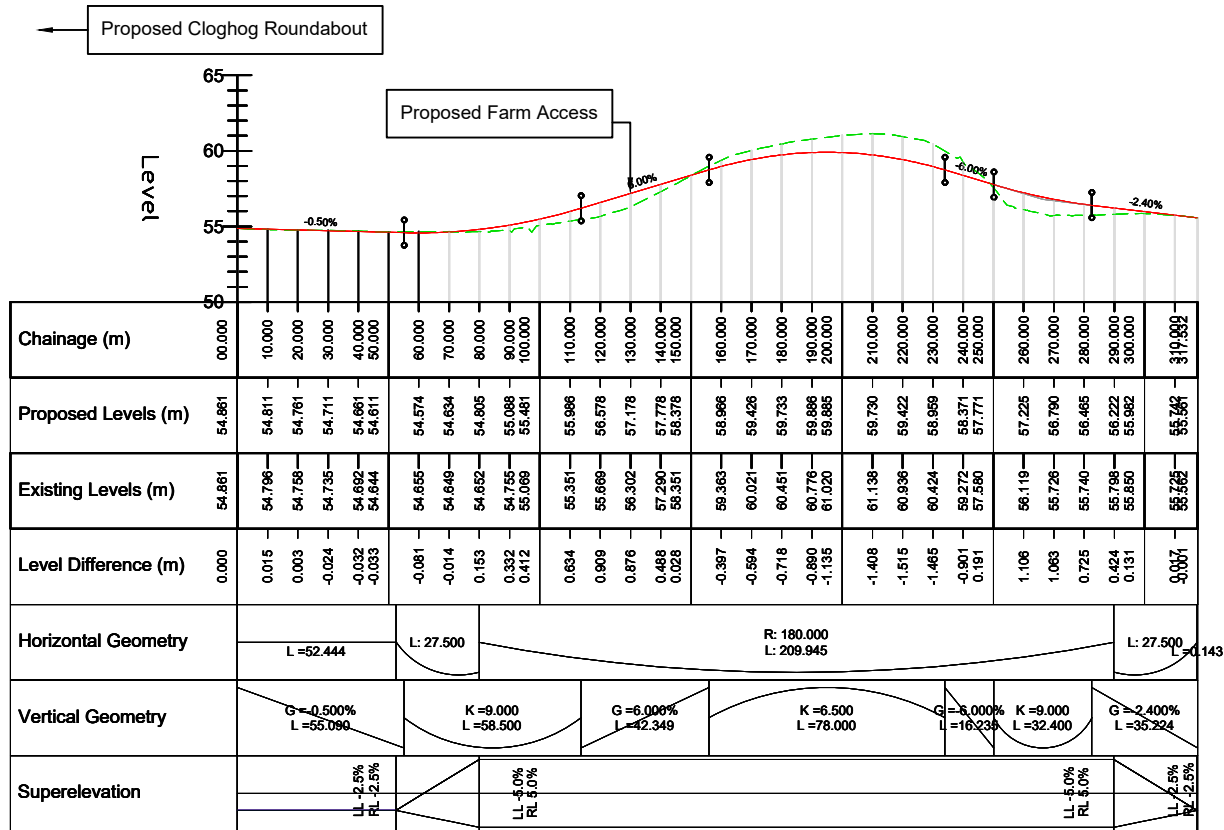

FOR INFORMATION

wsp

Ground Floor, The Soloist, Lanyon Place
Belfast, BT1 3LP, UK
T+ 44 (0) 28 95953020
wsp.com

CLIENT:

Department for Infrastructure | Department for Infrastructure
Bonneagair

SITE/PROJECT:



A29 COOKSTOWN BYPASS

TITLE:


**STAGE 3 - PREFERRED ROUTE
CLARE LANE PLAN AND PROFILE
SHEET 10 OF 16**

SCALE @ A1: 1:1250	SCALE @ A3: 1:2500	CHECKED: PM	11/10/2024	APPROVED: EL	11/10/2024
PROJECT NO: 718314	DESIGNED: WSP	DRAWN: GHF	DATE: 11/10/2024		
DRAWING No: 718314-WSP-C-D-0800-0224					REV: 1.1

© WSP UK Ltd

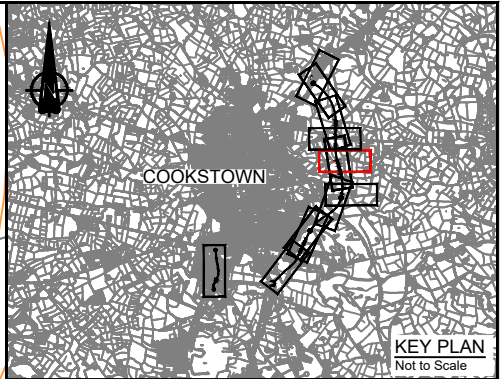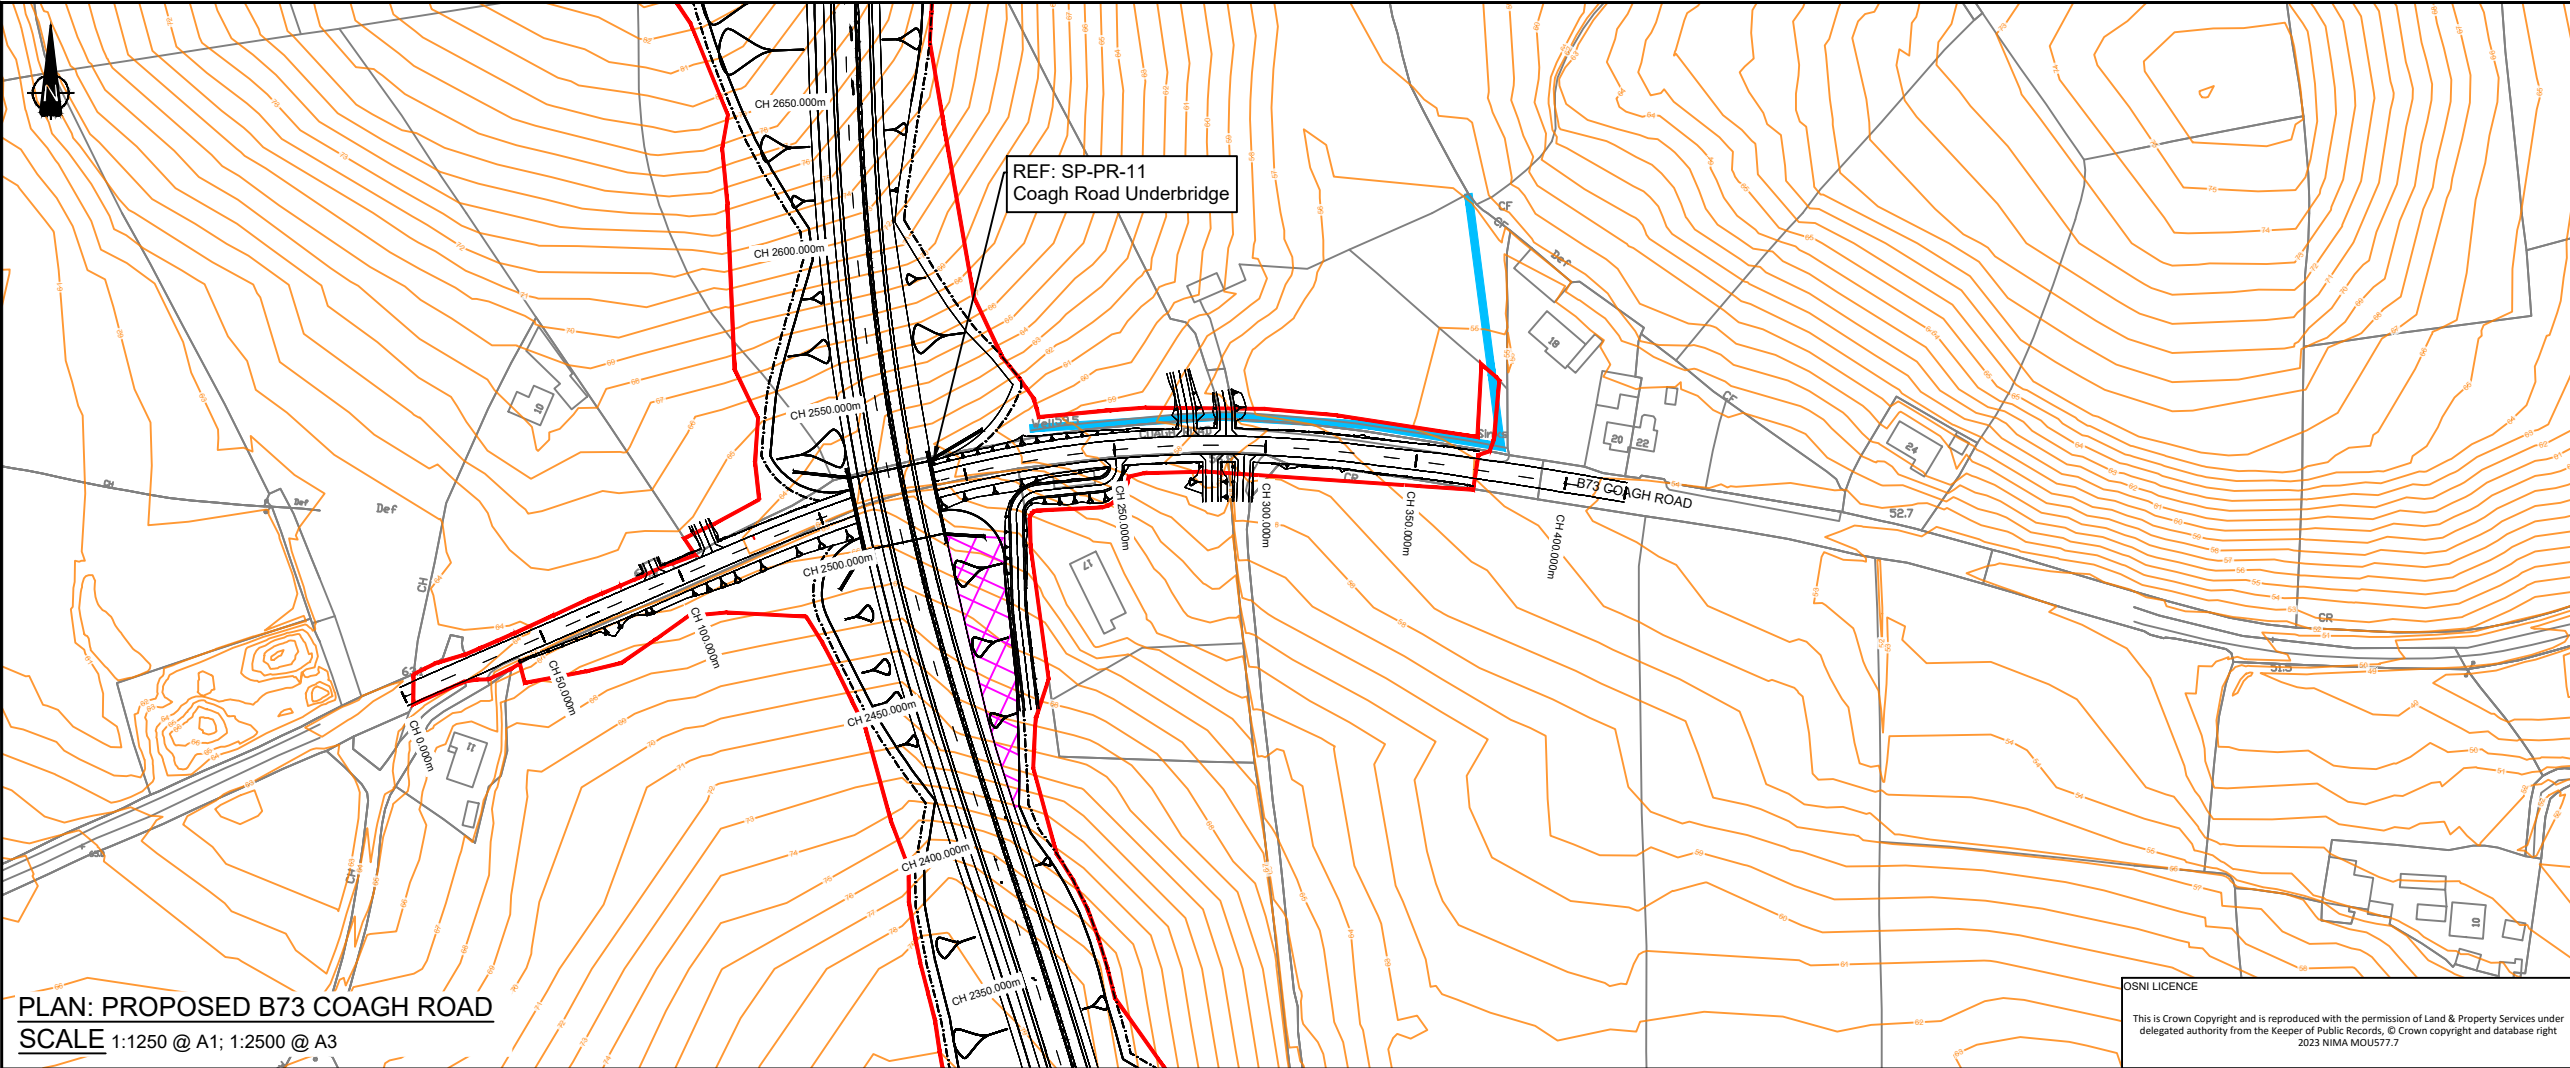

- KEY: PLAN**
- Proposed Preferred Route
 - Proposed Maintenance Strip (3m min.)
 - Proposed Indicative Structure Location
 - Designated Watercourse
 - Undesignated Watercourse
 - Proposed Watercourse Diversion (Inc. Compensatory Storage Areas)
 - Proposed Drainage Measures (Inc. Ponds)
 - Existing Ground Contours
 - Slopes To Be Steepened - Special Geotechnical Measures Required
 - Notice of Intention to Make Vesting Order (NIMVO)
- KEY: SECTION**
- Existing Ground Level
 - Proposed Design Level
 - Proposed Additional Design Level (Side Roads etc.)
- NOTES**
- Contours are provided for illustration purposes only.

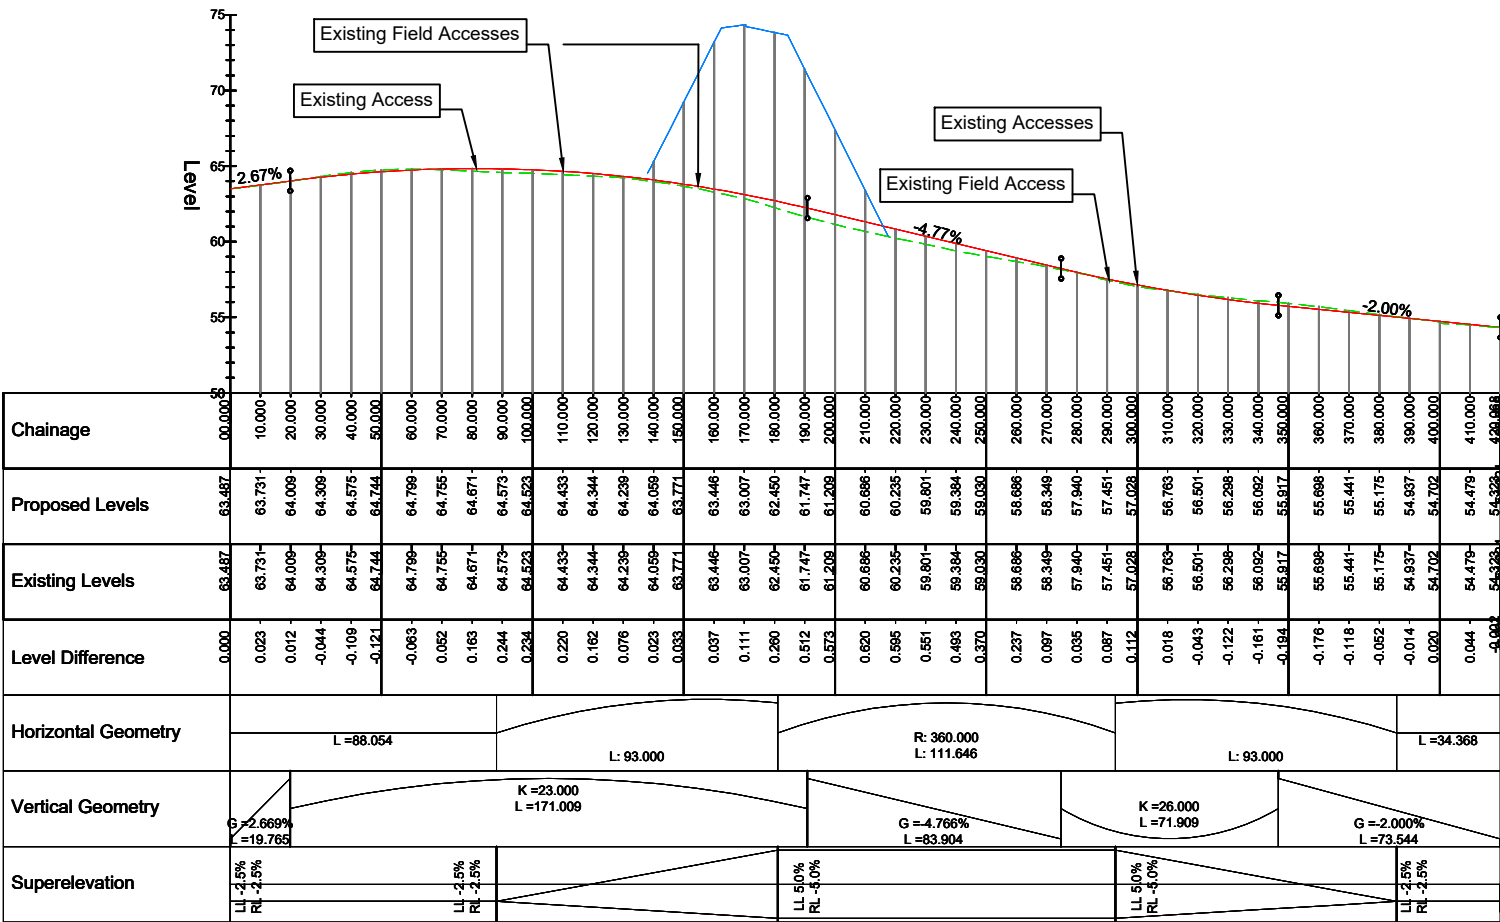

PROFILE: PROPOSED B73 COAGH ROAD
SCALE H 1:1250, V 1:250 @ A1; H 1:2500, V 1:500 @ A3

DRAWING STATUS: **FOR INFORMATION**

wsp

Ground Floor, The Soloist, Lanyon Place
Belfast, BT1 3LP, UK
T+ 44 (0) 28 95953020
wsp.com

CLIENT: Department for Infrastructure | An Roinn | Department for Infrastructure

SITE PROJECT: **A29 COOKSTOWN BYPASS**

TITLE: **STAGE 3 - PREFERRED ROUTE
B73 COAGH ROAD PLAN AND
PROFILE, SHEET 11 OF 16**

SCALE @ A1:	SCALE @ A3:	CHECKED:	PM	11/10/2024	APPROVED:	EL	11/10/2024
1:1250	1:2500	DESIGNED:	WSP	DRAWN:	GHF	DATE:	11/10/2024
DRAWING No: 718314-WSP-C-D-0800-0225							REV: 1.1

© WSP UK Ltd

