


**Key**  
 Study Area

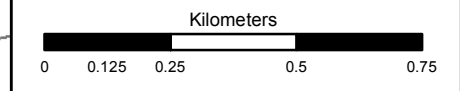

Rev	Amendment	By	Check	App	Date



This material is based upon Crown Copyright and is reproduced with the permission of Land and Property Services under delegated authority from the Controller of Her Majesty's Stationery Office, © Crown copyright and database rights NIMA ES&LA214. Unauthorised reproduction infringes © Crown copyright and may lead to prosecution or civil proceedings.



Project: **Armagh East Link**

Drawing Title: **Noise Study Area**

Scale: 1:15,000	Drawn: IW	Checked: RB	Approved: JB
Original Size: A3	Date: 21/06/2017	Date: 10/07/2017	Date: 10/07/2017
Drawing Status: FINAL			Subtality: S0
Drawing Number: 1064968-B-D-3029			Revision: A

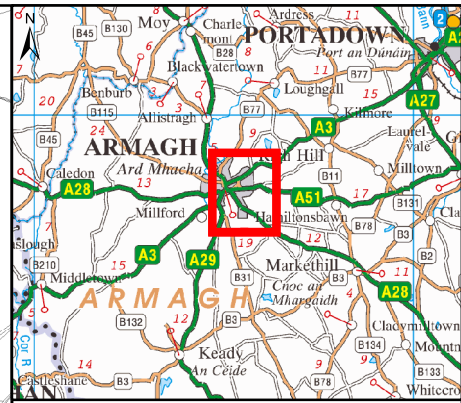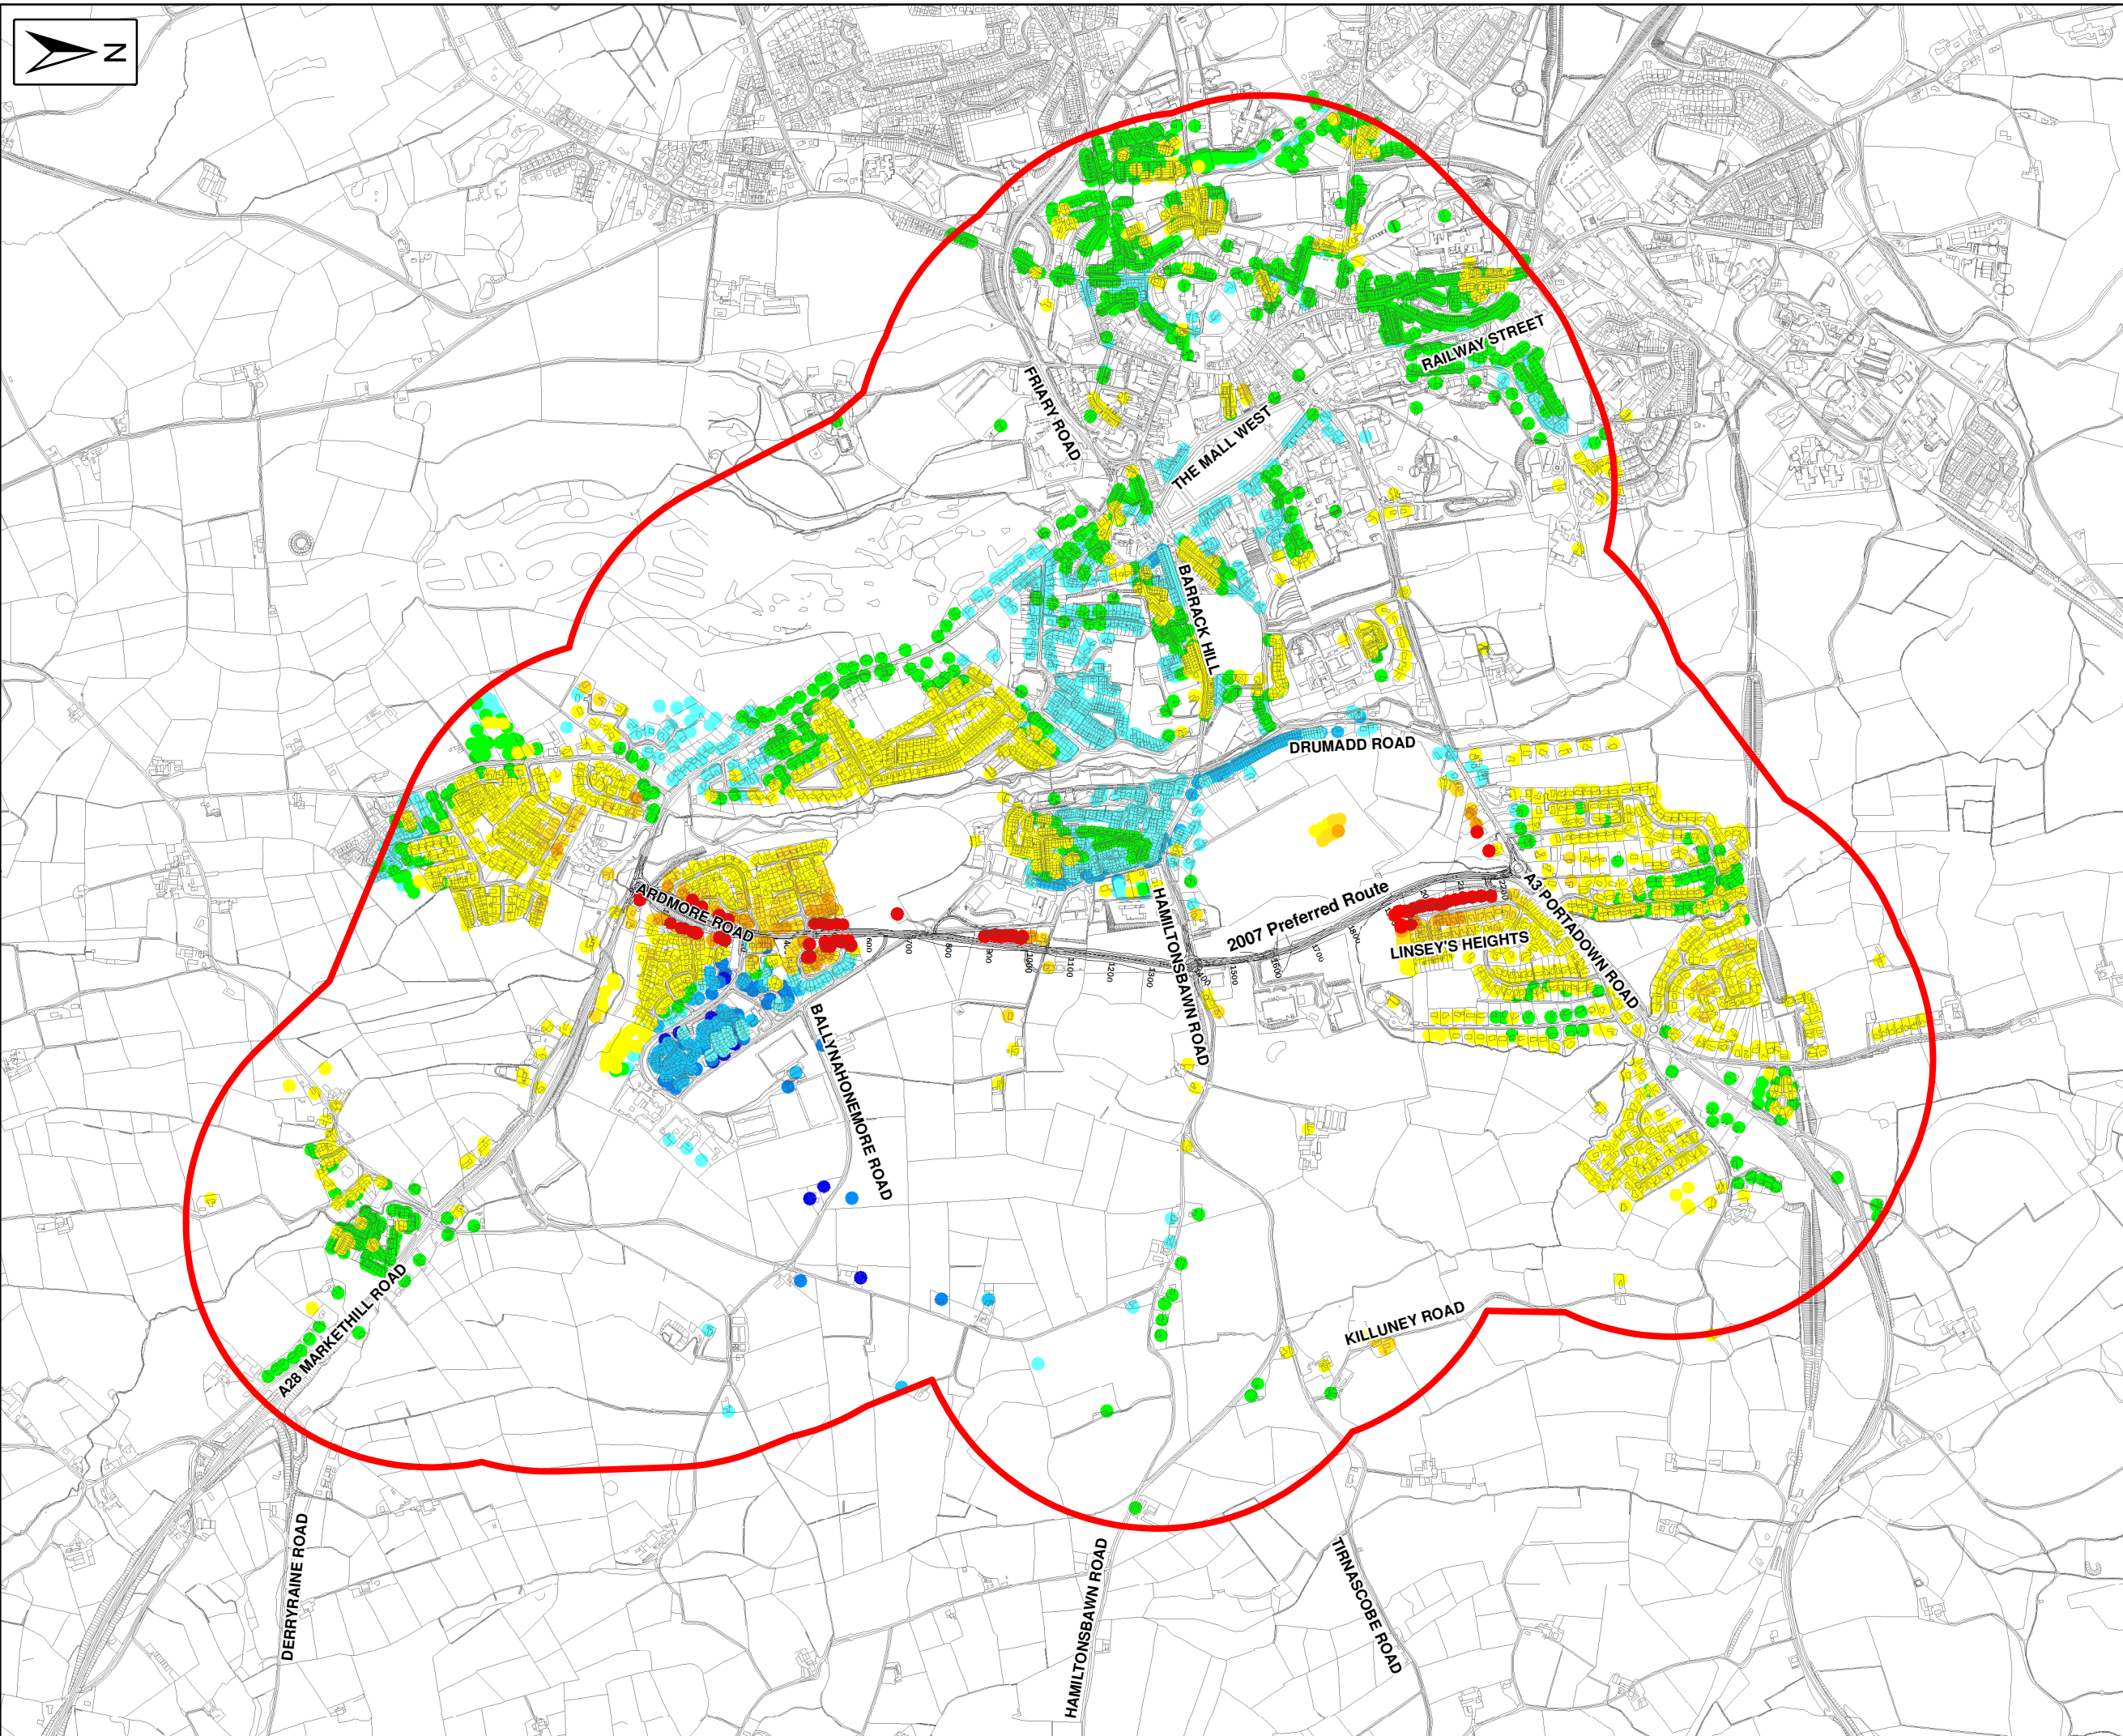

- Key**
- Study Area
  - Major Adverse +5.0
  - Moderate Adverse +3.0 - +4.9
  - Minor Adverse +1.0 - +2.9
  - Negligible Adverse +0.1 - +0.9
  - No change
  - Negligible Beneficial -0.1 - -0.9
  - Minor Beneficial -1.0 - -2.9
  - Moderate Beneficial -3.0 - -4.9
  - Major Beneficial -5.0



Rev	Amendment	By	Check	App	Date




This material is based upon Crown Copyright and is reproduced with the permission of Land and Property Services under delegated authority from the Controller of Her Majesty's Stationery Office, © Crown copyright and database rights NIMA ES&LA214. Unauthorised reproduction infringes © Crown copyright and may lead to prosecution or civil proceedings.




Project: **Armagh East Link**

Drawing Title: **2020 Noise Impacts Short-term Change - 2007 Preferred Route**

Scale: 1:15,000	Drawn: IW	Checked: RB	Approved: JB
Original Size: A3	Date: 21/06/2017	Date: 10/07/2017	Date: 10/07/2017
Drawing Status: FINAL			Suitability: S0
Drawing Number: 1064968-B-D-3030			Revision: A

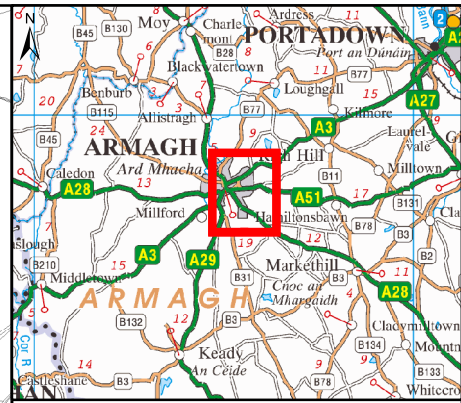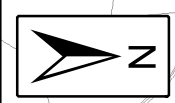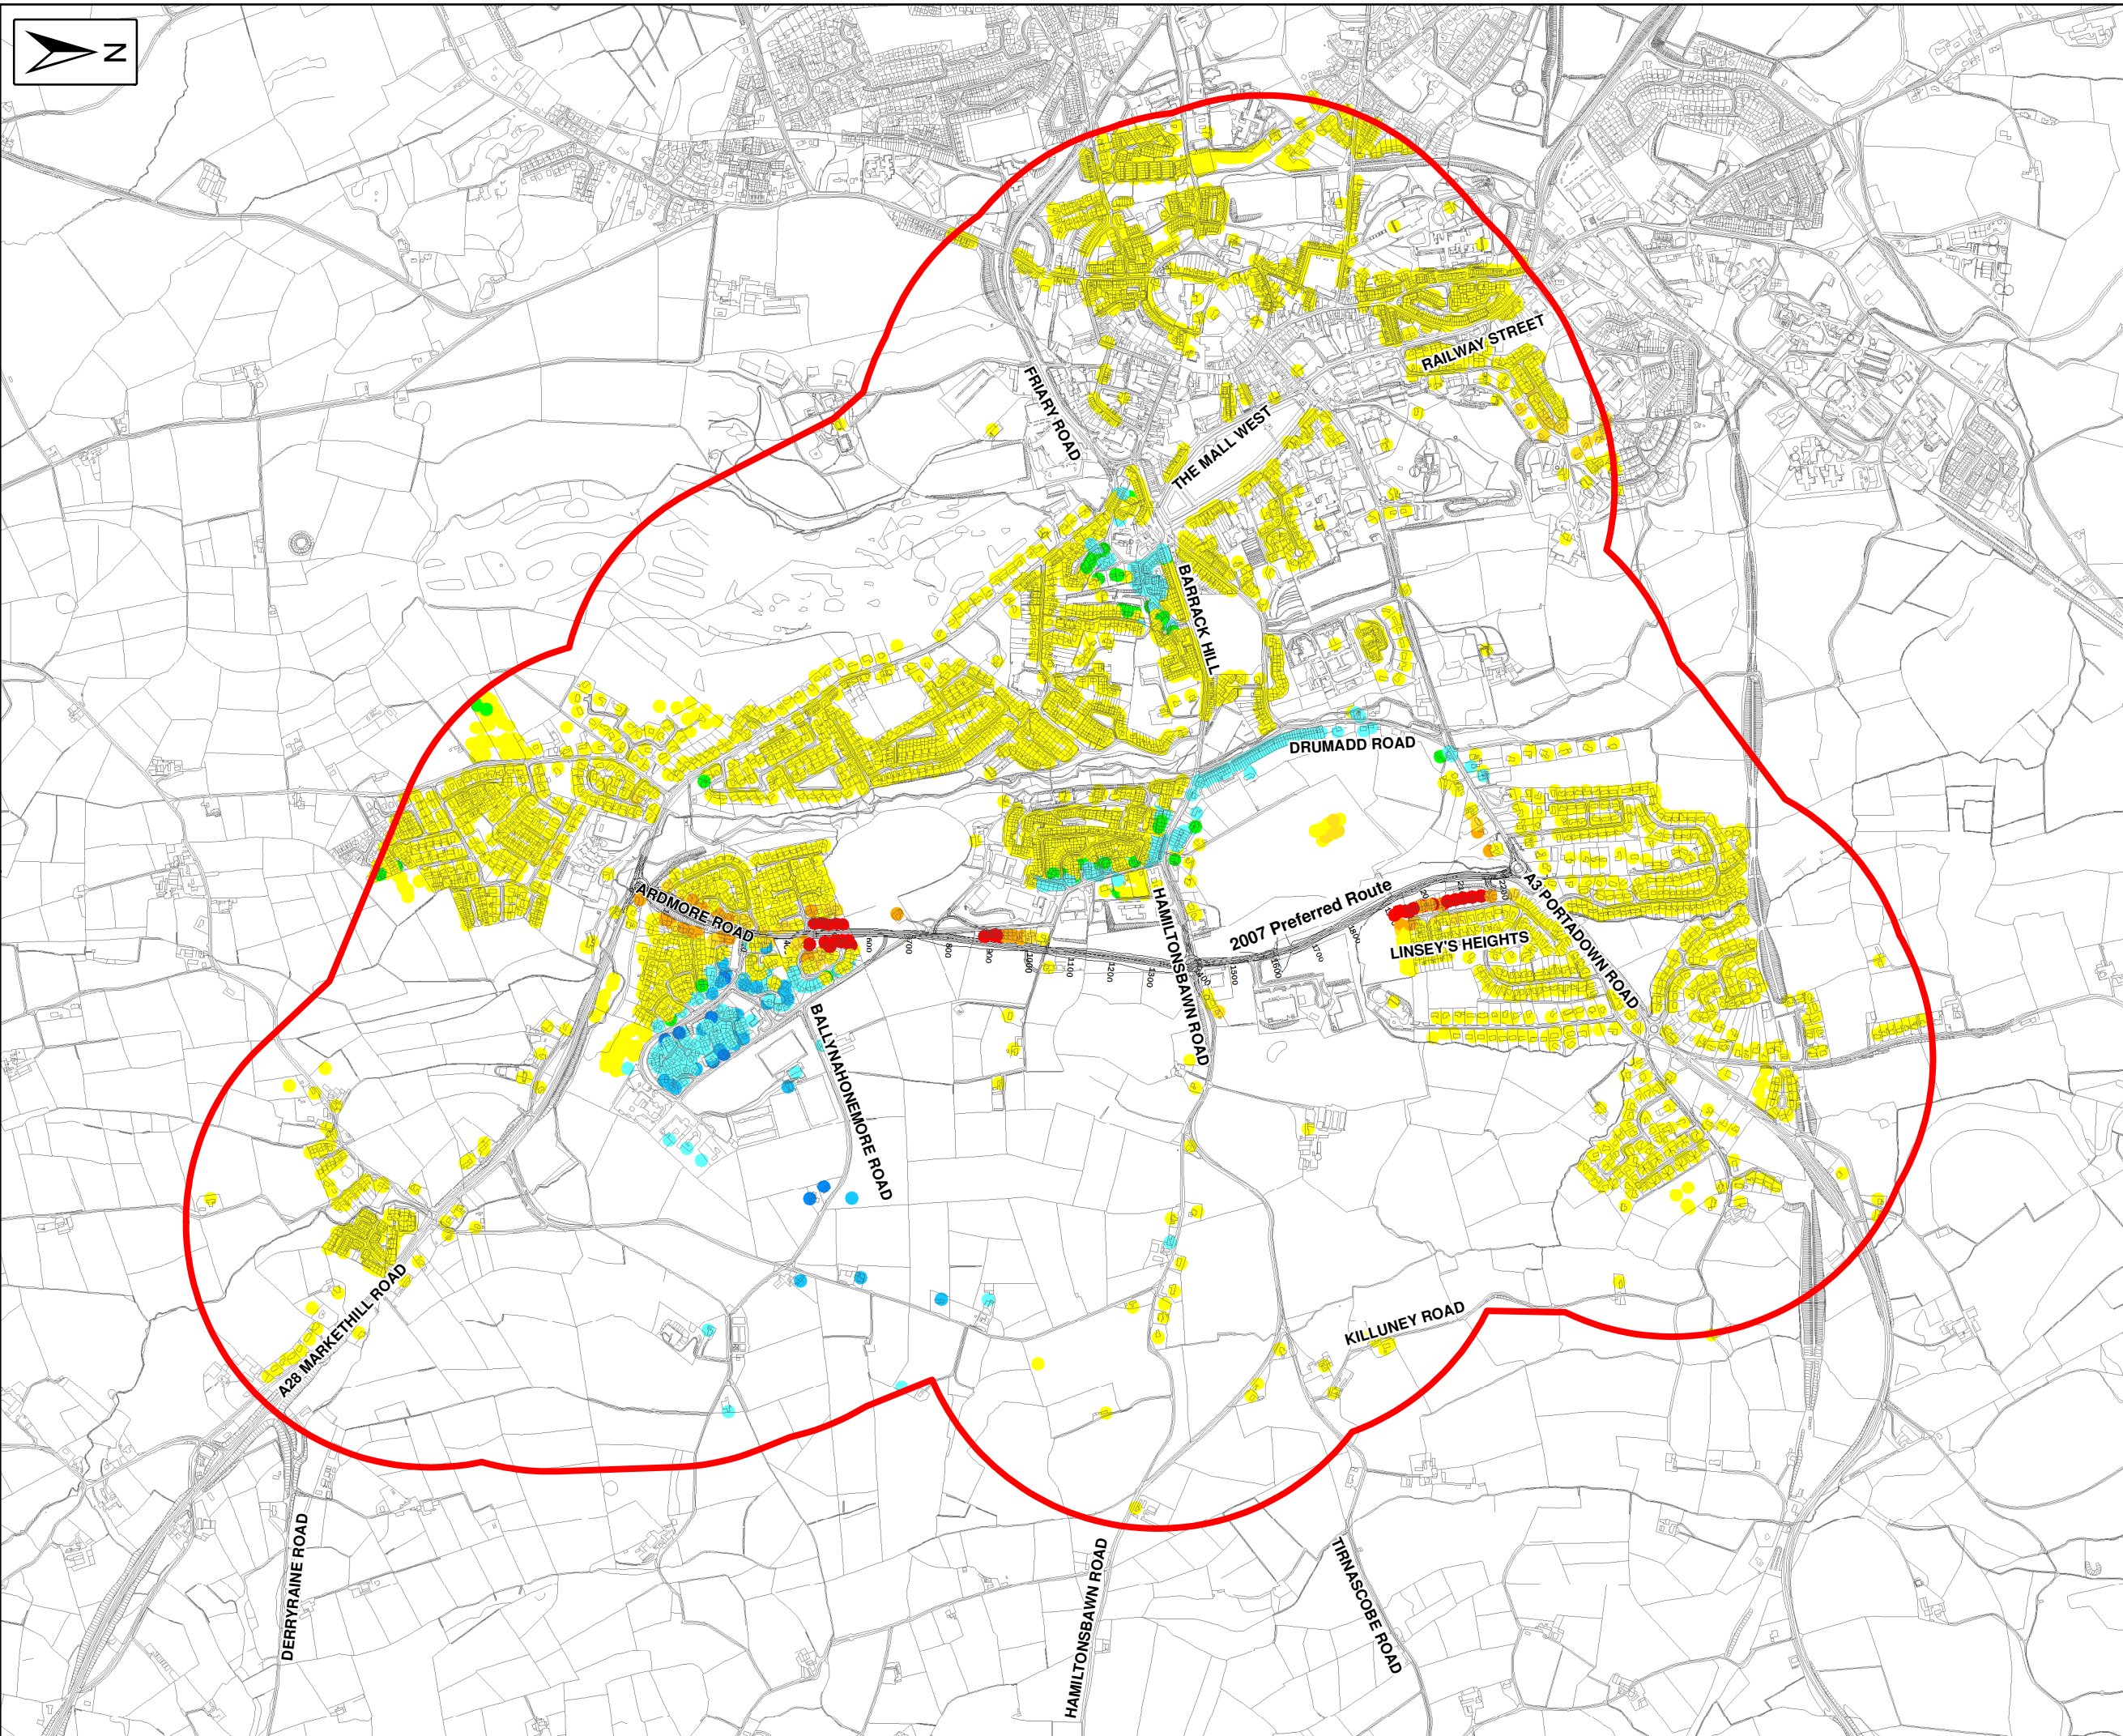

- Key**
- Study Area
  - Major Adverse +10.0
  - Moderate Adverse +5.0 - +9.9
  - Minor Adverse +3.0 - +4.9
  - Negligible Adverse +0.1 - +2.9
  - No change
  - Negligible Beneficial -0.1 - -2.9
  - Minor Beneficial -3.0 - -4.9
  - Moderate Beneficial -5.0 - -9.9
  - Major Beneficial -10.0

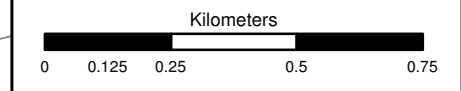

Rev	Amendment	By	Check	App	Date

This material is based upon Crown Copyright and is reproduced with the permission of Land and Property Services under delegated authority from the Controller of Her Majesty's Stationery Office, © Crown copyright and database rights NIMA ES&LA214. Unauthorised reproduction infringes © Crown copyright and may lead to prosecution or civil proceedings.





Project: **Armagh East Link**

Drawing Title: **2035 Noise Impacts Long-term Change - 2007 Preferred Route**

Scale: 1:15,000	Drawn: IW	Checked: RB	Approved: JB
Original Size: A3	Date: 21/06/2017	Date: 10/07/2017	Date: 10/07/2017

Drawing Status: **FINAL**      Suitability: **S0**

Drawing Number: **1064968-B-D-3031**      Revision: **A**

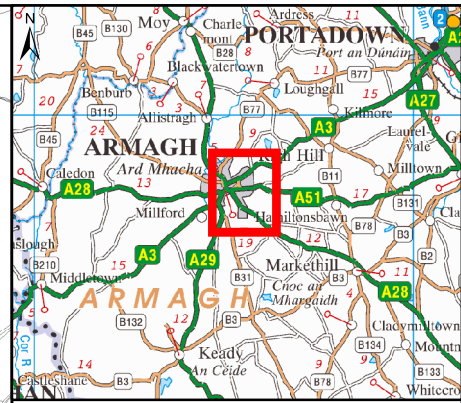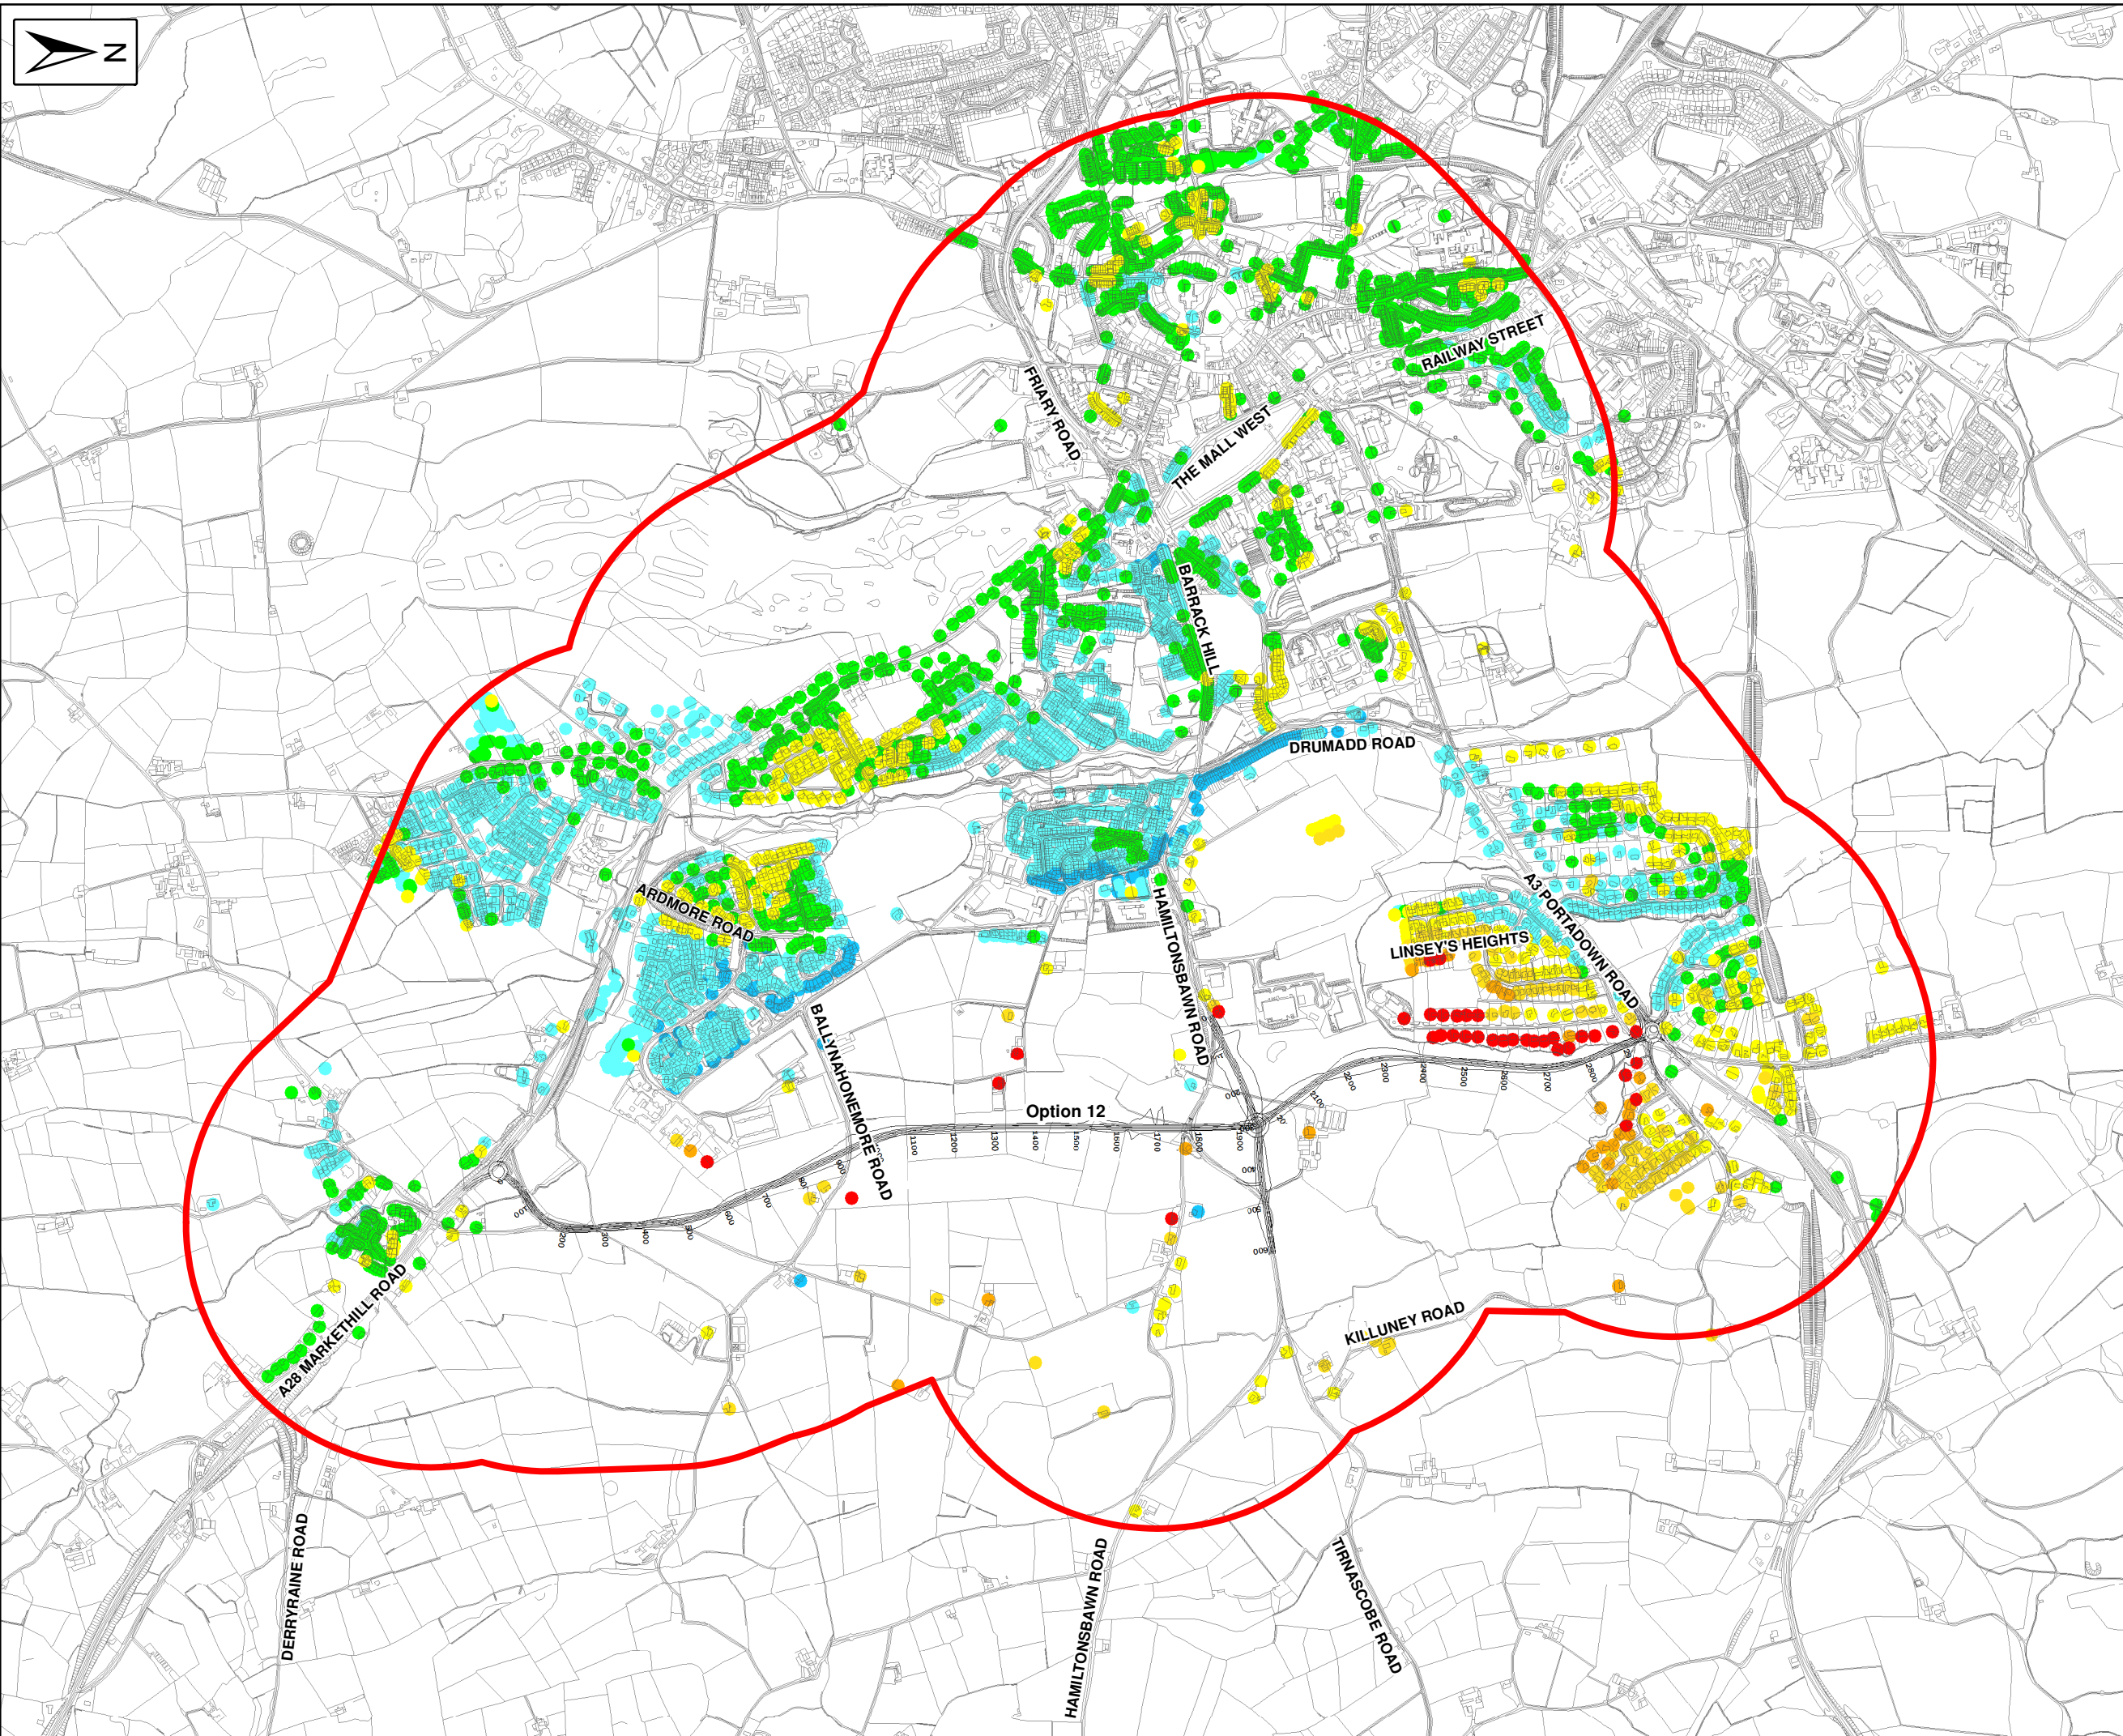

- Key**
- Study Area
  - Major Adverse +5.0
  - Moderate Adverse +3.0 - +4.9
  - Minor Adverse +1.0 - +2.9
  - Negligible Adverse +0.1 - +0.9
  - No change
  - Negligible Beneficial -0.1 - -0.9
  - Minor Beneficial -1.0 - -2.9
  - Moderate Beneficial -3.0 - -4.9
  - Major Beneficial -5.0



Rev	Amendment	By	Check	App	Date



This material is based upon Crown Copyright and is reproduced with the permission of Land and Property Services under delegated authority from the Controller of Her Majesty's Stationery Office, © Crown copyright and database rights NIMA ES&LA214. Unauthorised reproduction infringes © Crown copyright and may lead to prosecution or civil proceedings.



Project: **Armagh East Link**

Drawing Title: **2020 Noise Impacts Short-term Change - Option 12**

Scale: 1:15,000	Drawn: IW	Checked: RB	Approved: JB
Original Size: A3	Date: 21/06/2017	Date: 10/07/2017	Date: 10/07/2017
Drawing Status: FINAL			Suitability: S0
Drawing Number: 1064968-B-D-3032			Revision: A

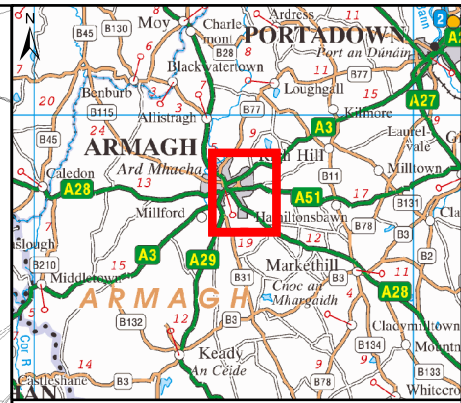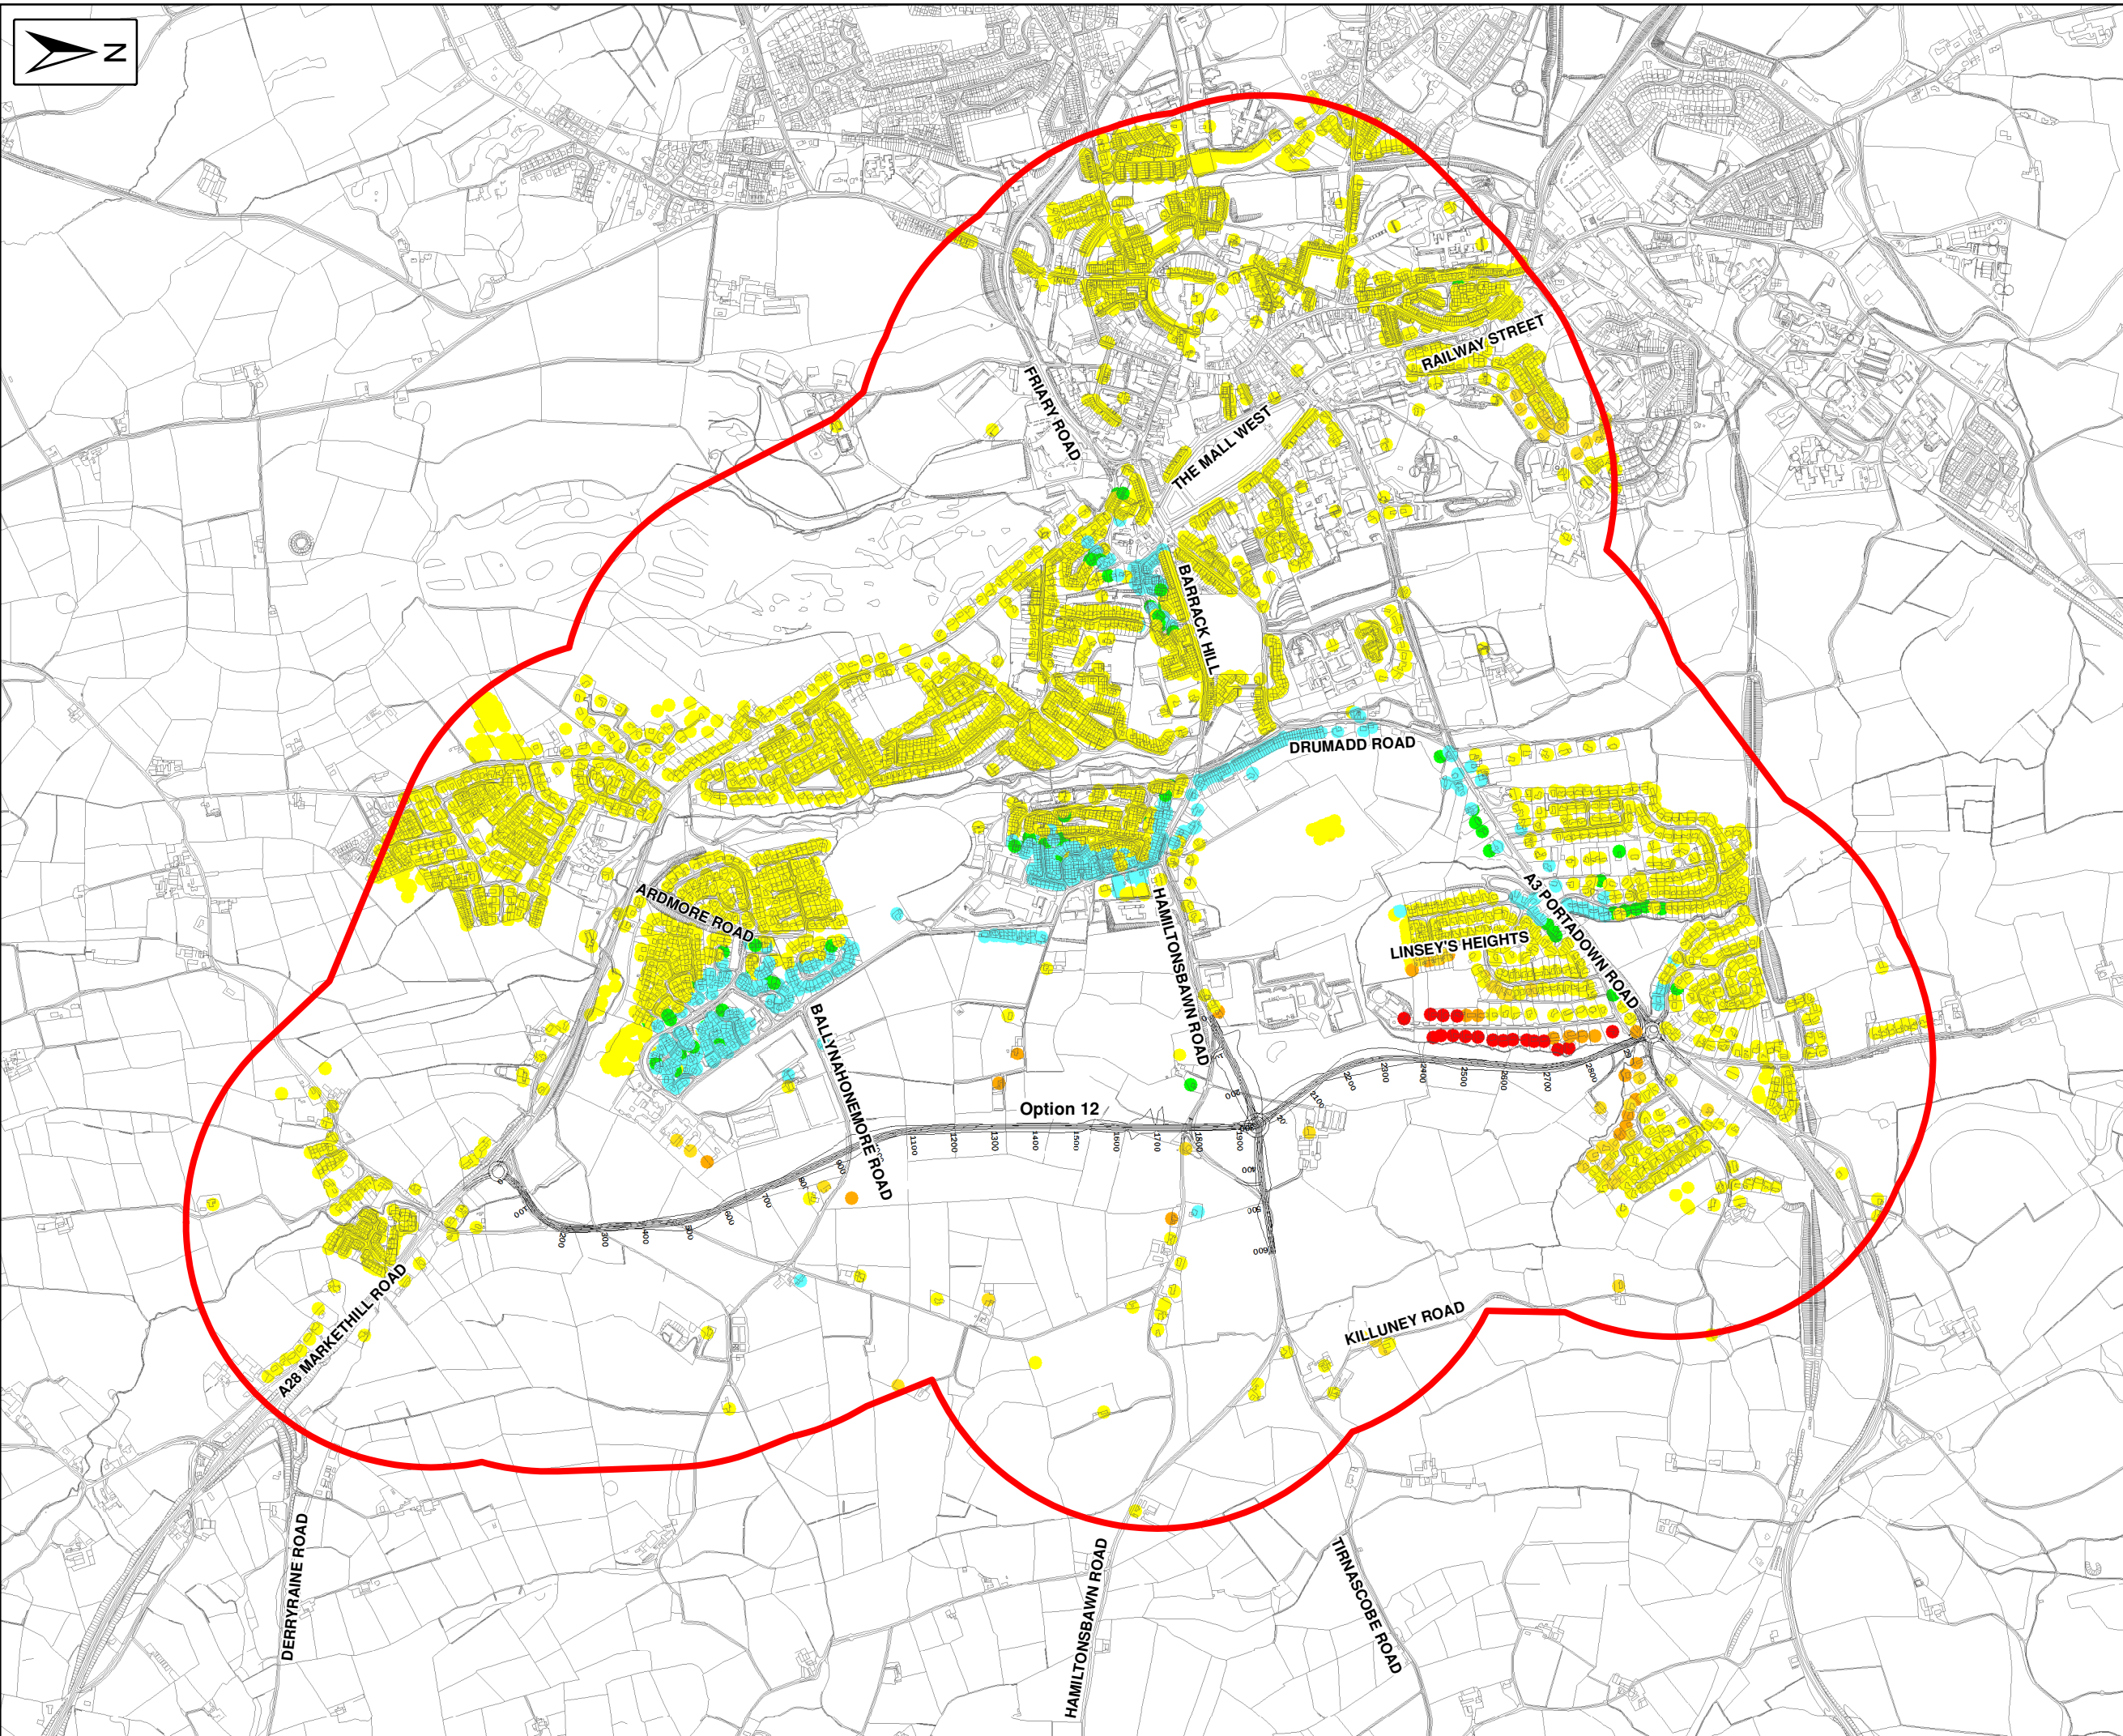

- Key**
- Study Area
  - Major Adverse +10.0
  - Moderate Adverse +5.0 - +9.9
  - Minor Adverse +3.0 - +4.9
  - Negligible Adverse +0.1 - +2.9
  - No change
  - Negligible Beneficial -0.1 - -2.9
  - Minor Beneficial -3.0 - -4.9
  - Moderate Beneficial -5.0 - -9.9
  - Major Beneficial -10.0



Rev	Amendment	By	Check	App	Date



This material is based upon Crown Copyright and is reproduced with the permission of Land and Property Services under delegated authority from the Controller of Her Majesty's Stationery Office, © Crown copyright and database rights NIMA ES&LA214. Unauthorised reproduction infringes © Crown copyright and may lead to prosecution or civil proceedings.



Project: **Armagh East Link**

Drawing Title: **2035 Noise Impacts Long-term Change - Option 12**

Scale: 1:15,000	Drawn: IW	Checked: RB	Approved: JB
Original Size: A3	Date: 21/06/2017	Date: 10/07/2017	Date: 10/07/2017
Drawing Status: FINAL			Suitability: S0
Drawing Number: 1064968-B-D-3033			Revision: A

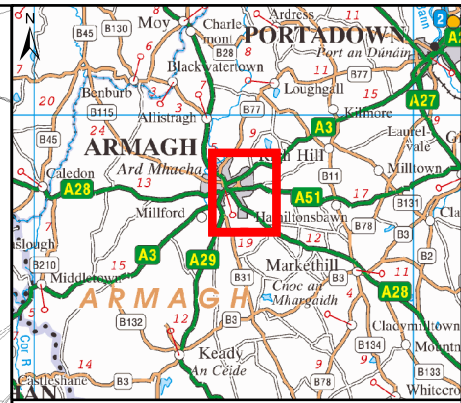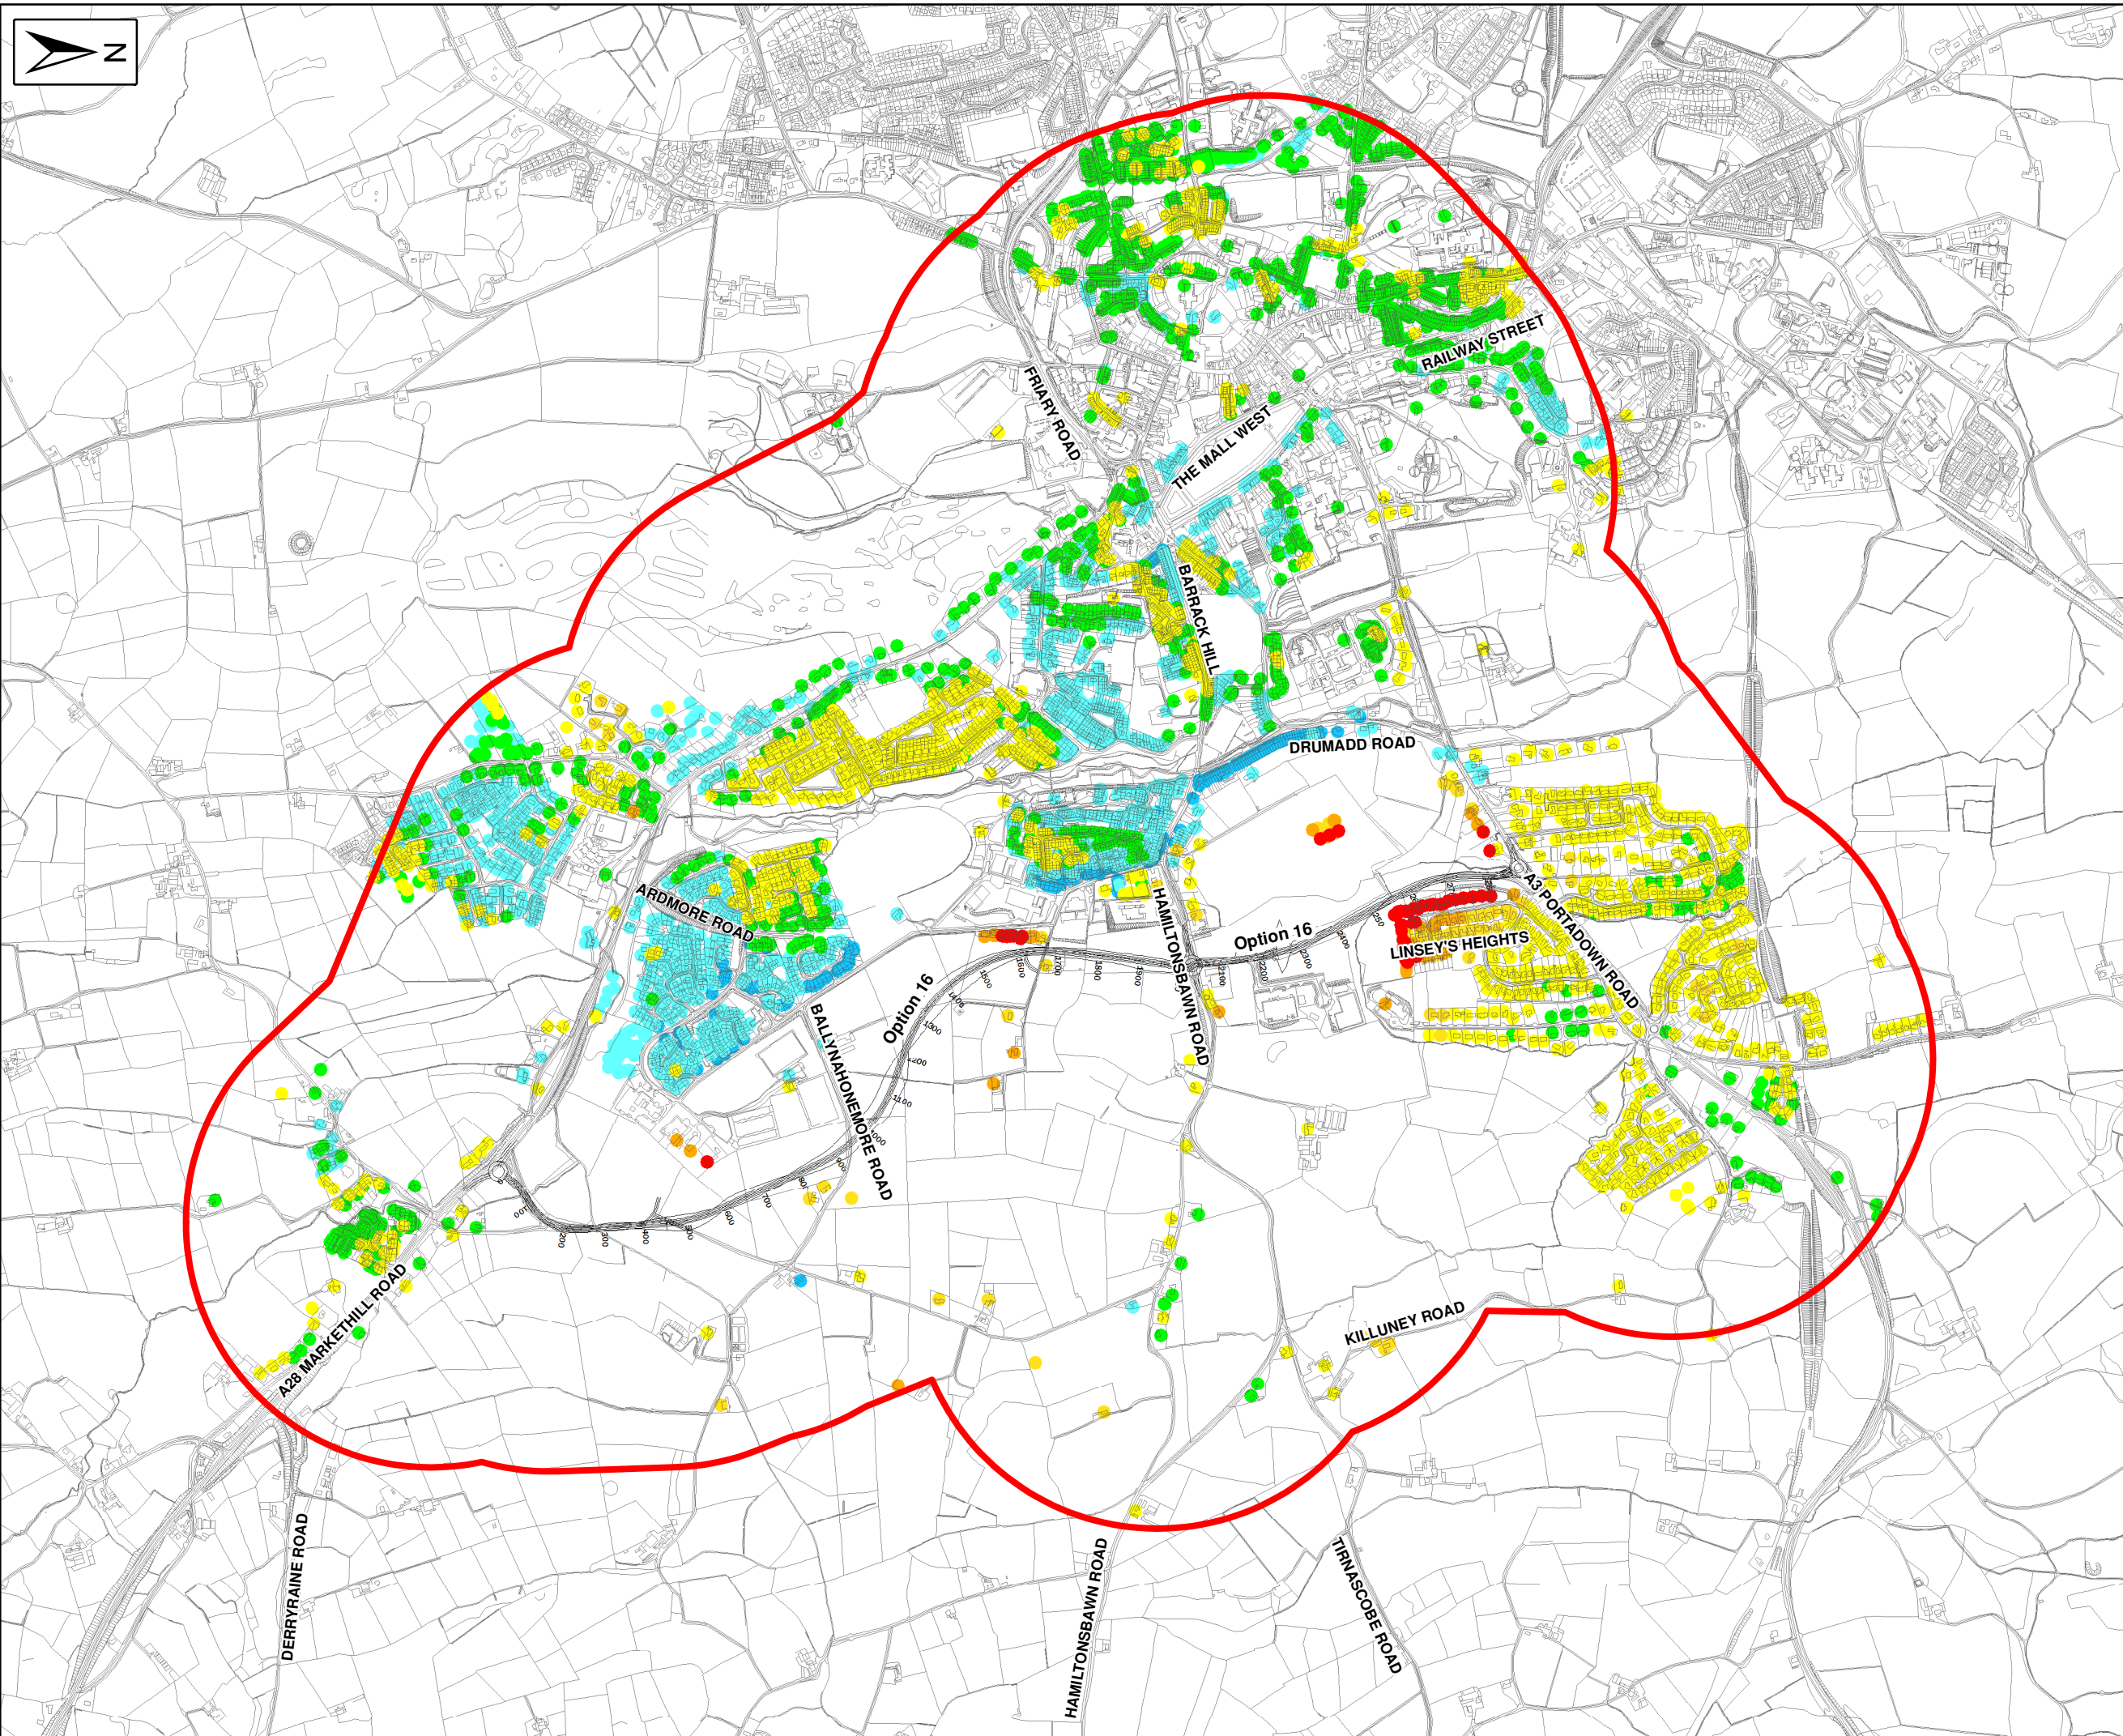

- Key**
- Study Area
  - Major Adverse +5.0
  - Moderate Adverse +3.0 - +4.9
  - Minor Adverse +1.0 - +2.9
  - Negligible Adverse +0.1 - +0.9
  - No change
  - Negligible Beneficial -0.1 - -0.9
  - Minor Beneficial -1.0 - -2.9
  - Moderate Beneficial -3.0 - -4.9
  - Major Beneficial -5.0



Rev	Amendment	By	Check	App	Date



This material is based upon Crown Copyright and is reproduced with the permission of Land and Property Services under delegated authority from the Controller of Her Majesty's Stationery Office, © Crown copyright and database rights NIMA ES&LA214. Unauthorised reproduction infringes © Crown copyright and may lead to prosecution or civil proceedings.




Project: **Armagh East Link**

Drawing Title: **2020 Noise Impacts Short-term Change - Option 16**

Scale: 1:15,000	Drawn: IW	Checked: RB	Approved: JB
Original Size: A3	Date: 21/06/2017	Date: 10/07/2017	Date: 10/07/2017
Drawing Status: FINAL			Suitability: S0
Drawing Number: 1064968-B-D-3034			Revision: A

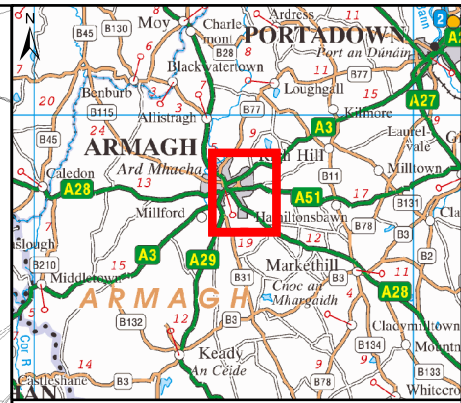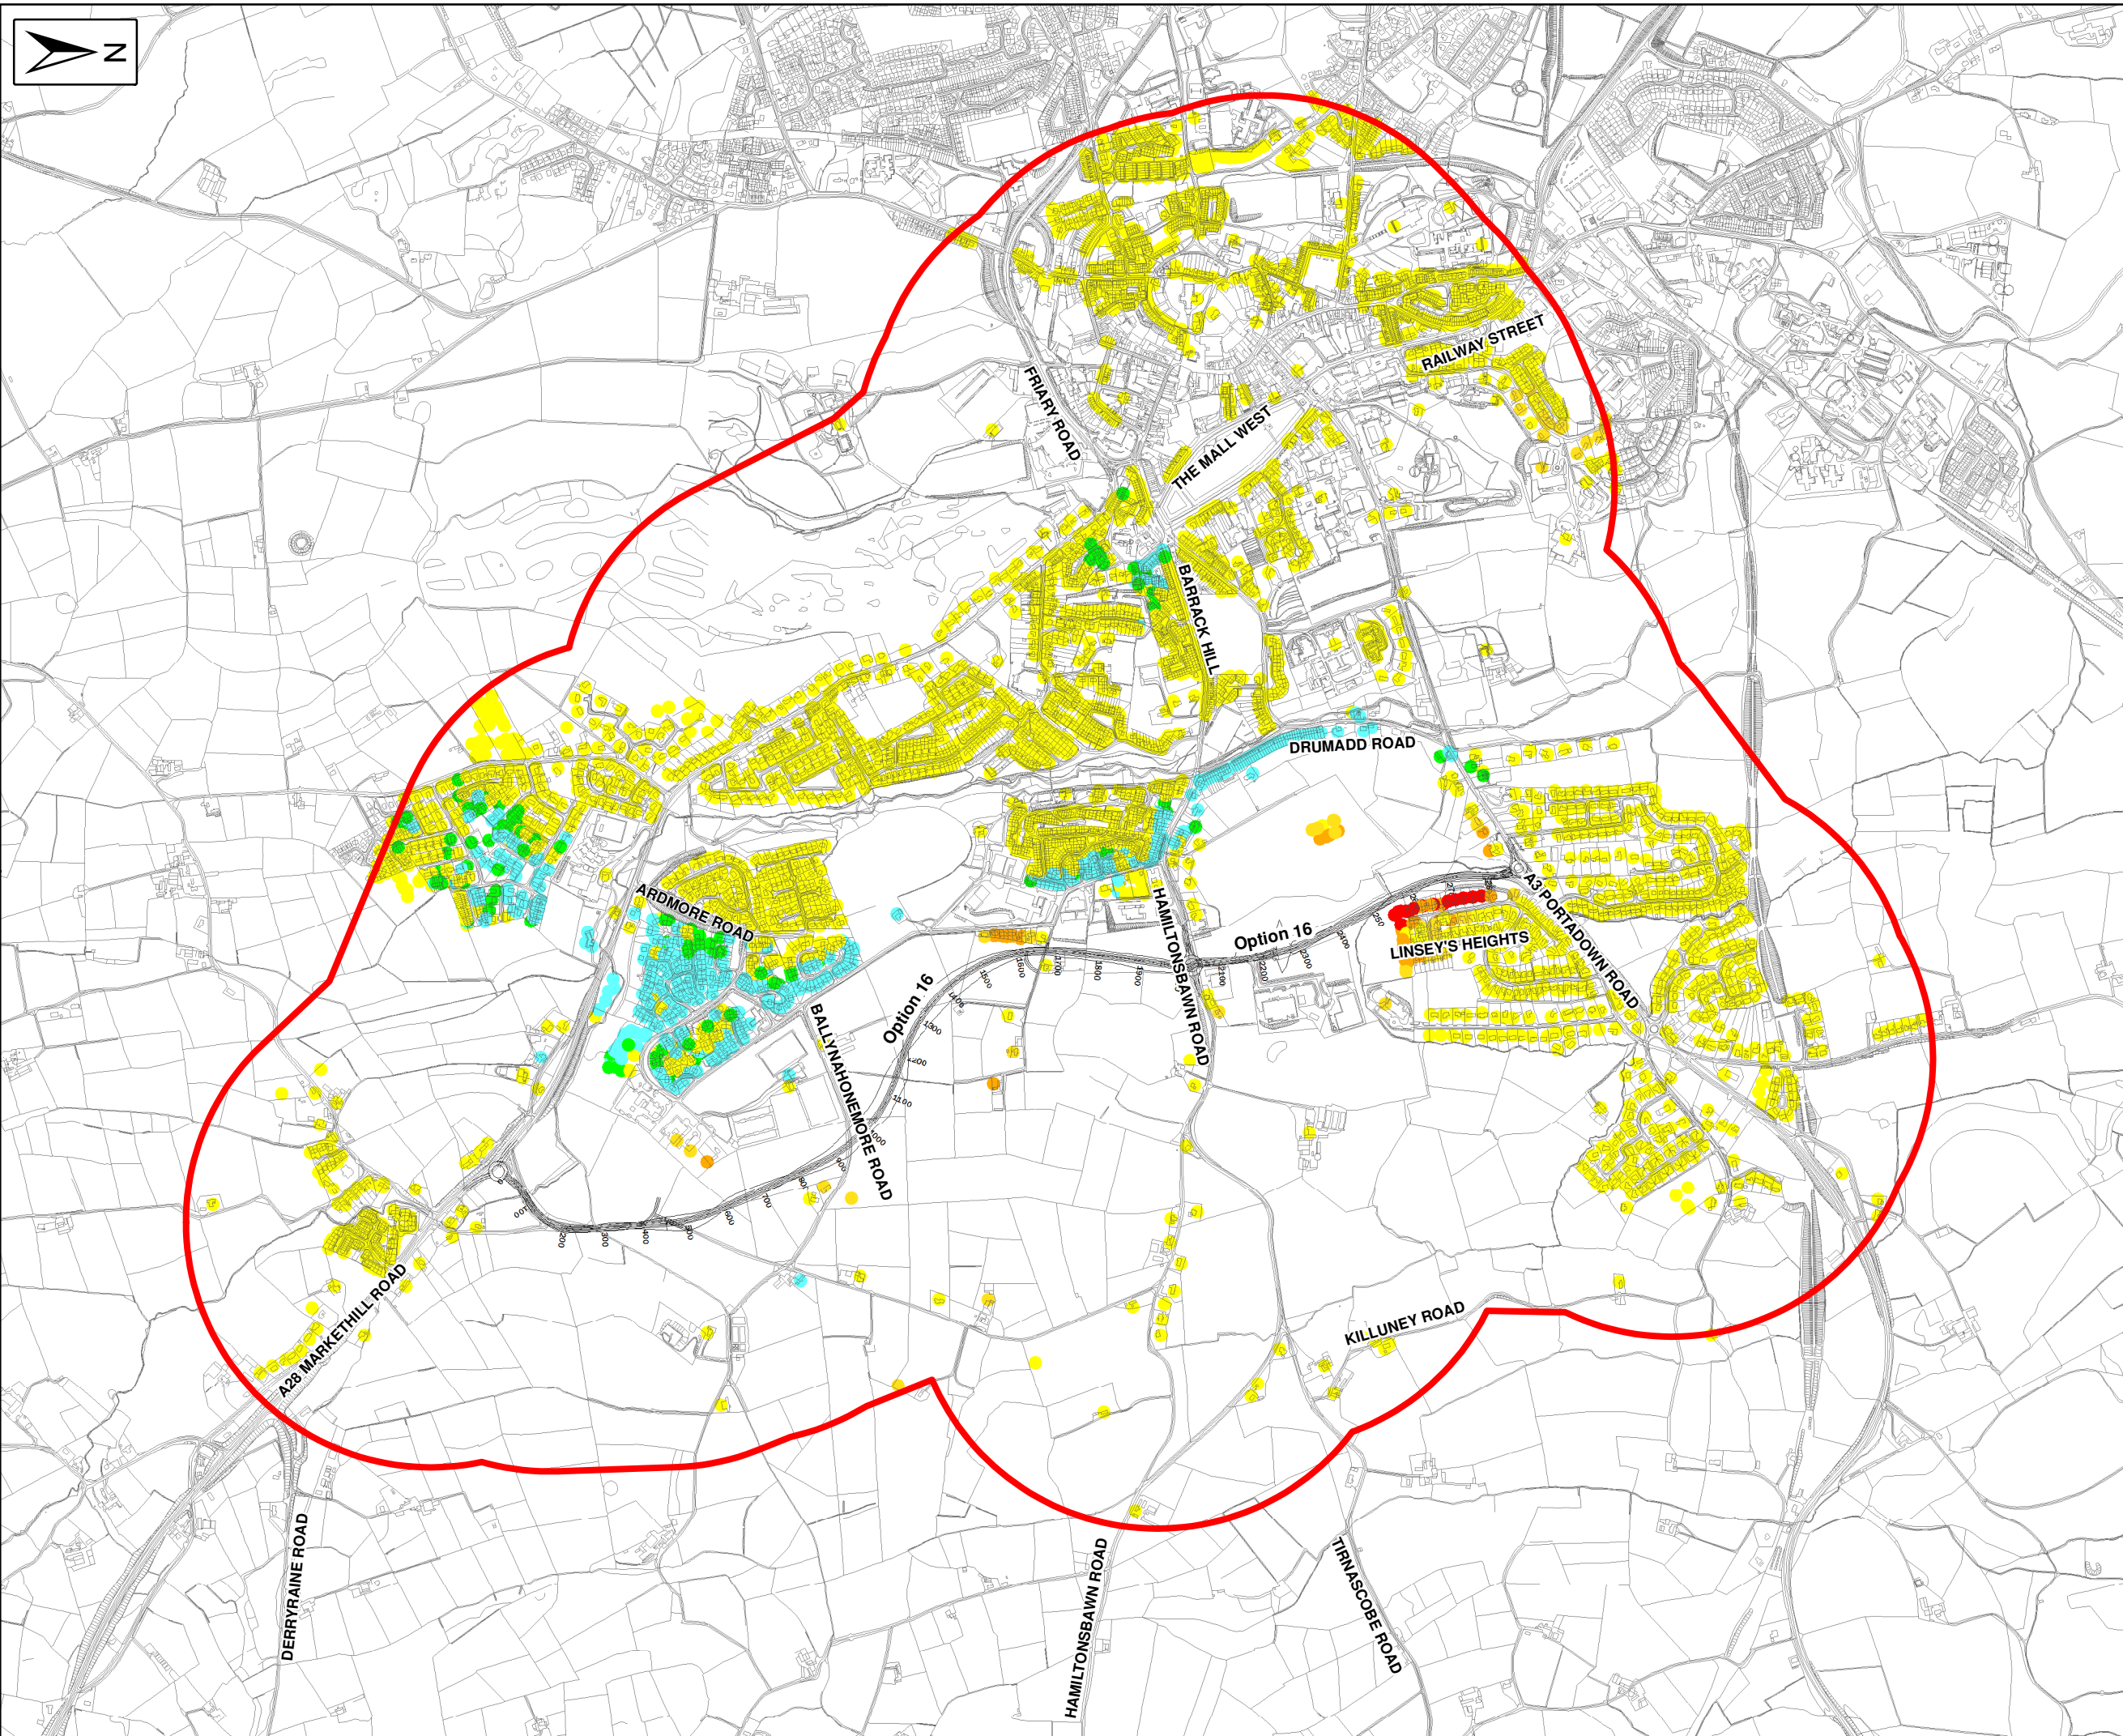

- Key**
- Study Area
  - 2035 Noise Impacts (dB) - Long-term Change
  - Major Adverse +10.0
  - Moderate Adverse +5.0 - +9.9
  - Minor Adverse +3.0 - +4.9
  - Negligible Adverse +0.1 - +2.9
  - No change
  - Negligible Beneficial -0.1 - -2.9
  - Minor Beneficial -3.0 - -4.9
  - Moderate Beneficial -5.0 - -9.9
  - Major Beneficial -10.0

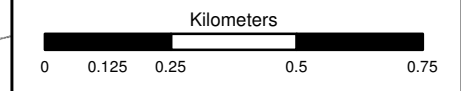

Rev	Amendment	By	Check	App	Date



This material is based upon Crown Copyright and is reproduced with the permission of Land and Property Services under delegated authority from the Controller of Her Majesty's Stationery Office, © Crown copyright and database rights NIMA ES&LA214. Unauthorised reproduction infringes © Crown copyright and may lead to prosecution or civil proceedings.




Project: Armagh East Link

Drawing Title: 2035 Noise Impacts Long-term Change - Option 16

Scale: 1:15,000	Drawn: IW	Checked: RB	Approved: JB
Original Size: A3	Date: 21/06/2017	Date: 10/07/2017	Date: 10/07/2017
Drawing Status: FINAL			Suitability: S0
Drawing Number: 1064968-B-D-3035			Revision: A

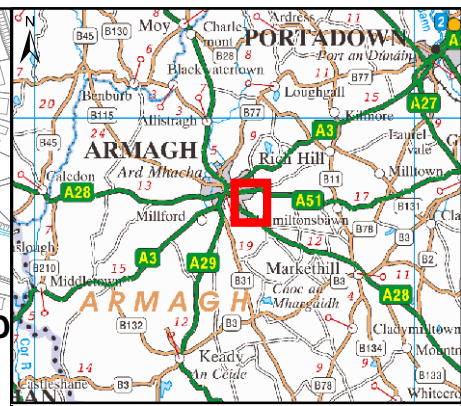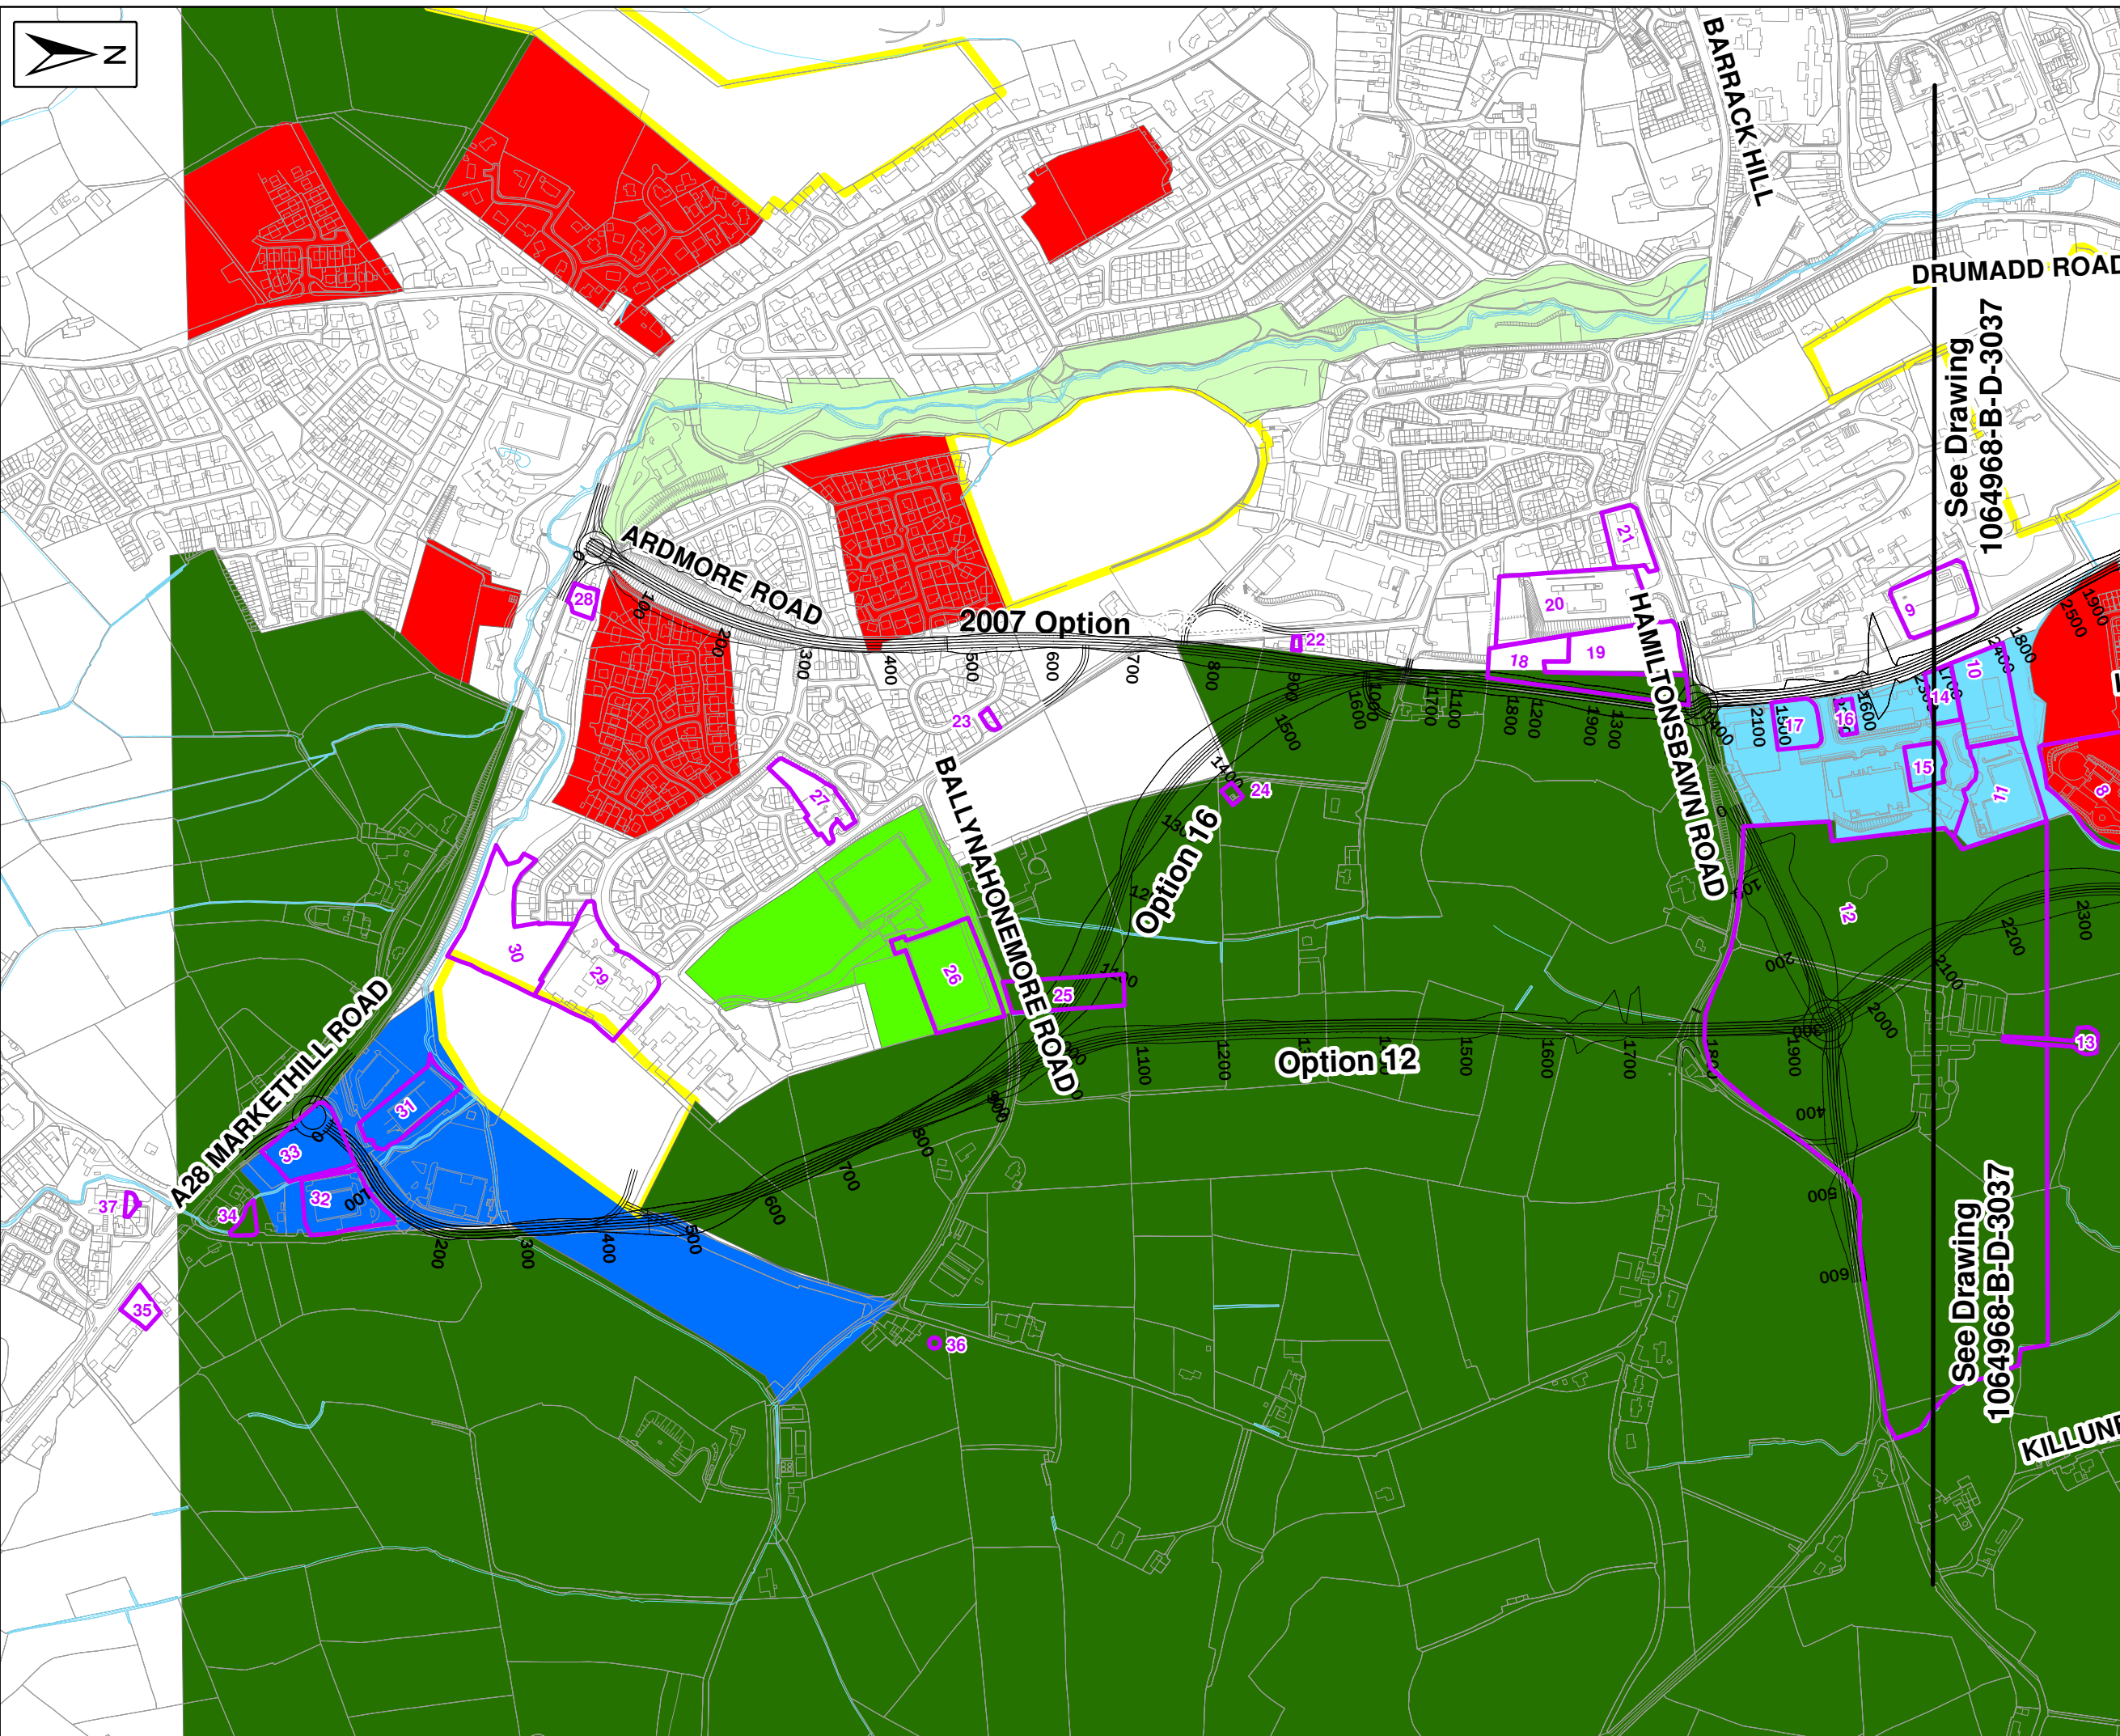

- Key**
- Location of Planning Application Site
  - Watercourse
  - Armagh Greenbelt
  - Open Space - Proposed Active
  - Open Space - Proposed Amenity
  - Open Space - Proposed Wedge
  - Proposed Industry
  - Existing Industry
  - Proposed Housing

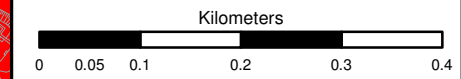

Rev	Amendment	By	Check	App	Date

This material is based upon Crown Copyright and is reproduced with the permission of Land and Property Services under delegated authority from the Controller of Her Majesty's Stationery Office, © Crown copyright and database rights NIMA ES&LA214. Unauthorised reproduction infringes © Crown copyright and may lead to prosecution or civil proceedings.



Project: **Armagh East Link**

**LOCATION OF PLANNING APPLICATION SITES**

Scale: 1:7,500	Drawn: IW	Checked: DI	Approved: JB
Original Size: A3	Date: 28/06/2017	Date: 10/07/2017	Date: 10/07/2017
Drawing Status: FINAL			Suitability: S0
Drawing Number: 1064968-B-D-3036			Revision: A