



1 Aerial - North East

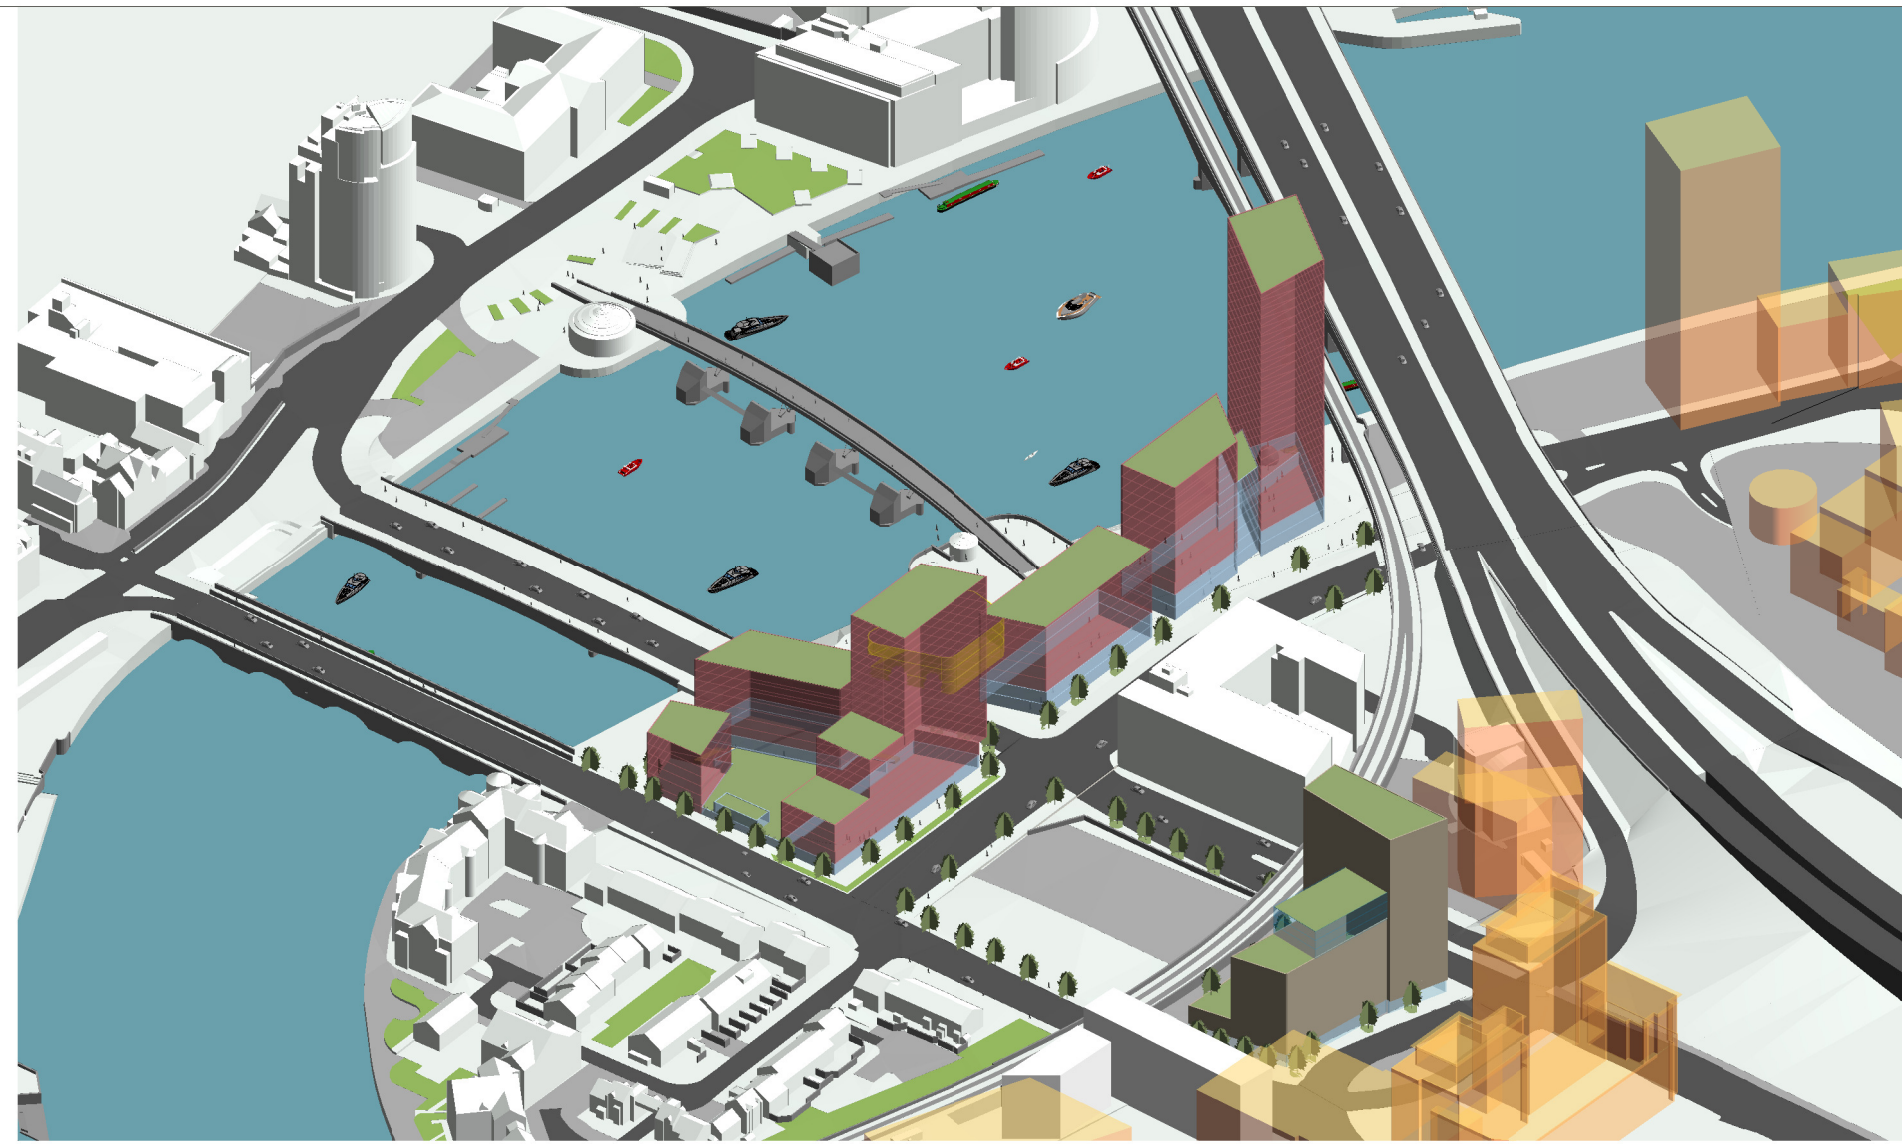


3 Aerial - South East




2 Aerial - North West

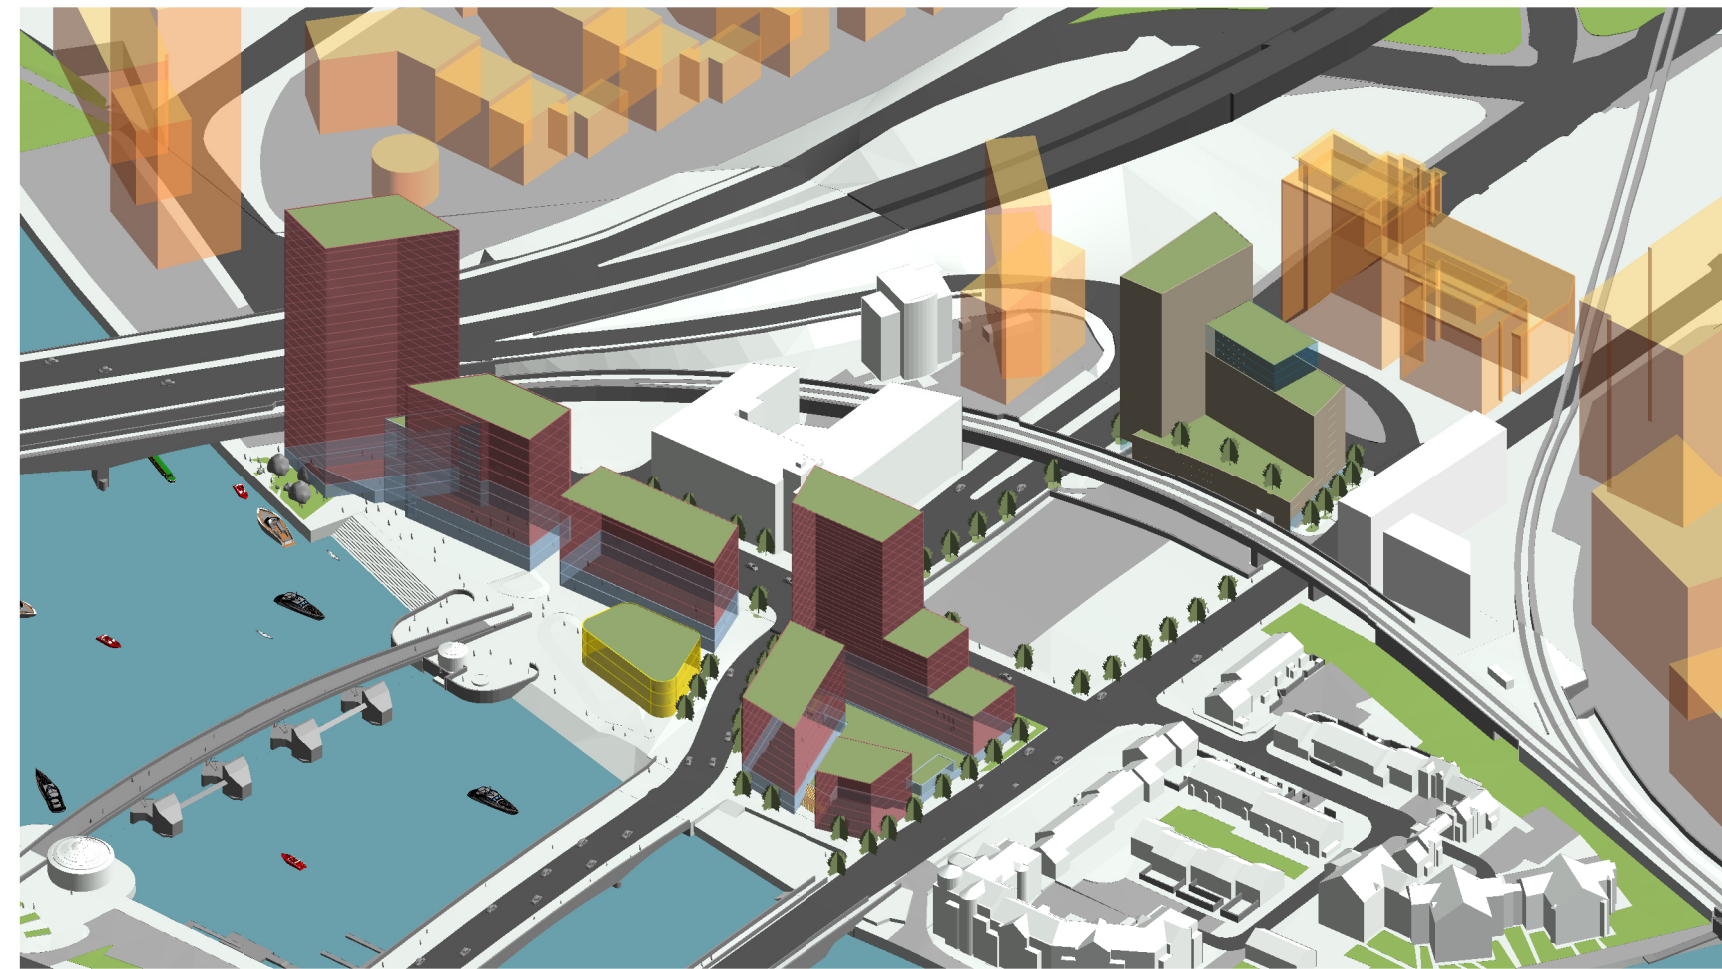

4 Aerial - South West

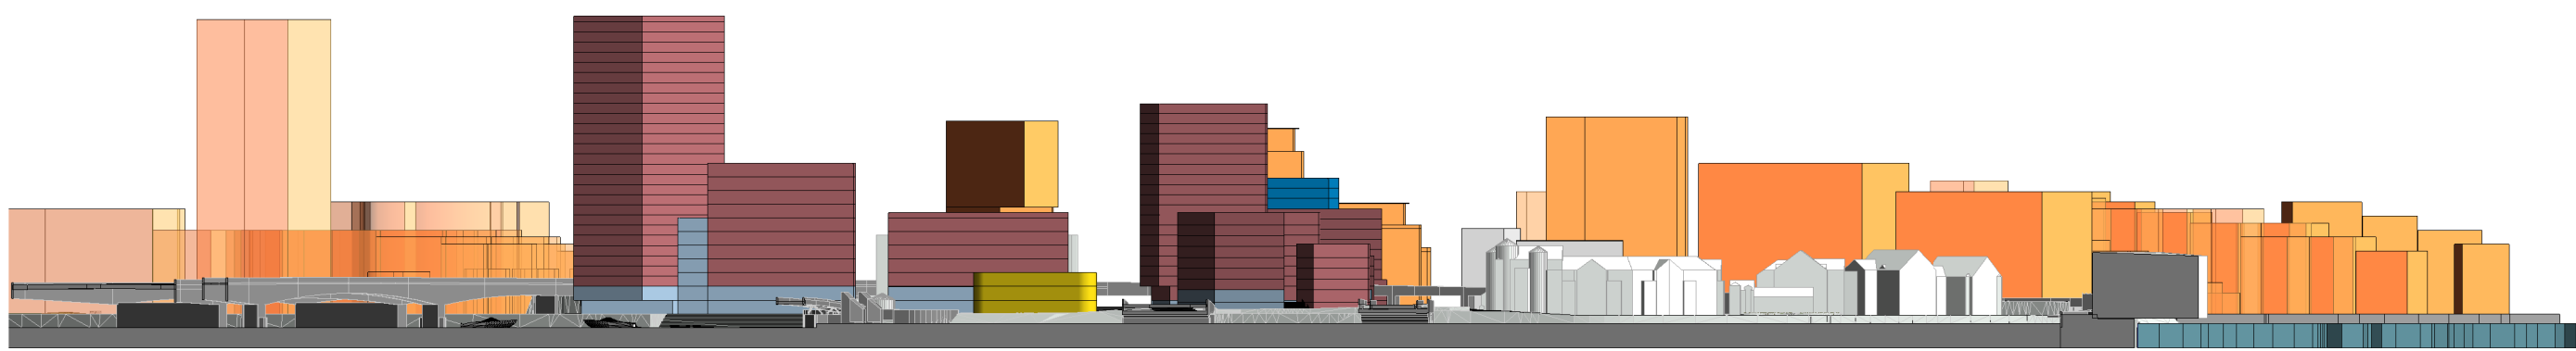

5 Section 6
1 : 2000

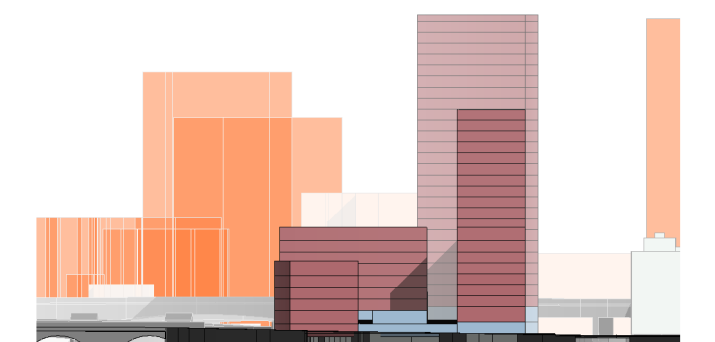

6 Section 7
1 : 2000

P1	Drawing Issue	HL	FC	08.11.21
Rev	Description	Ckd	Apr	Date
Project Title				
Queen's Quay				
Drawing Title				
Massing				
Scale	A2 @ 1 : 2000	Date	08/11/21	
Status Code				
S3 - Suitable for review and comment				
Drawing Number	20008-HAM-XX-XX-VS-A-0601	Rev	P1	