


File name: I:\UK\WSPGROUP\COMMON\DATA\PROJECTS\624\1\X\624\24\20 - A29 C1802 WIP\HW HIGHWAYS\01 MODEL\02 CAD DRAWINGS\02 PHASE 01\181314-WSP-B-D-0000-0012 V5.0 STG2 SCH OVERVIEW PLAN SMG.DWG, printed on 24 August 2020 10:17:12, by Graham, Stephen

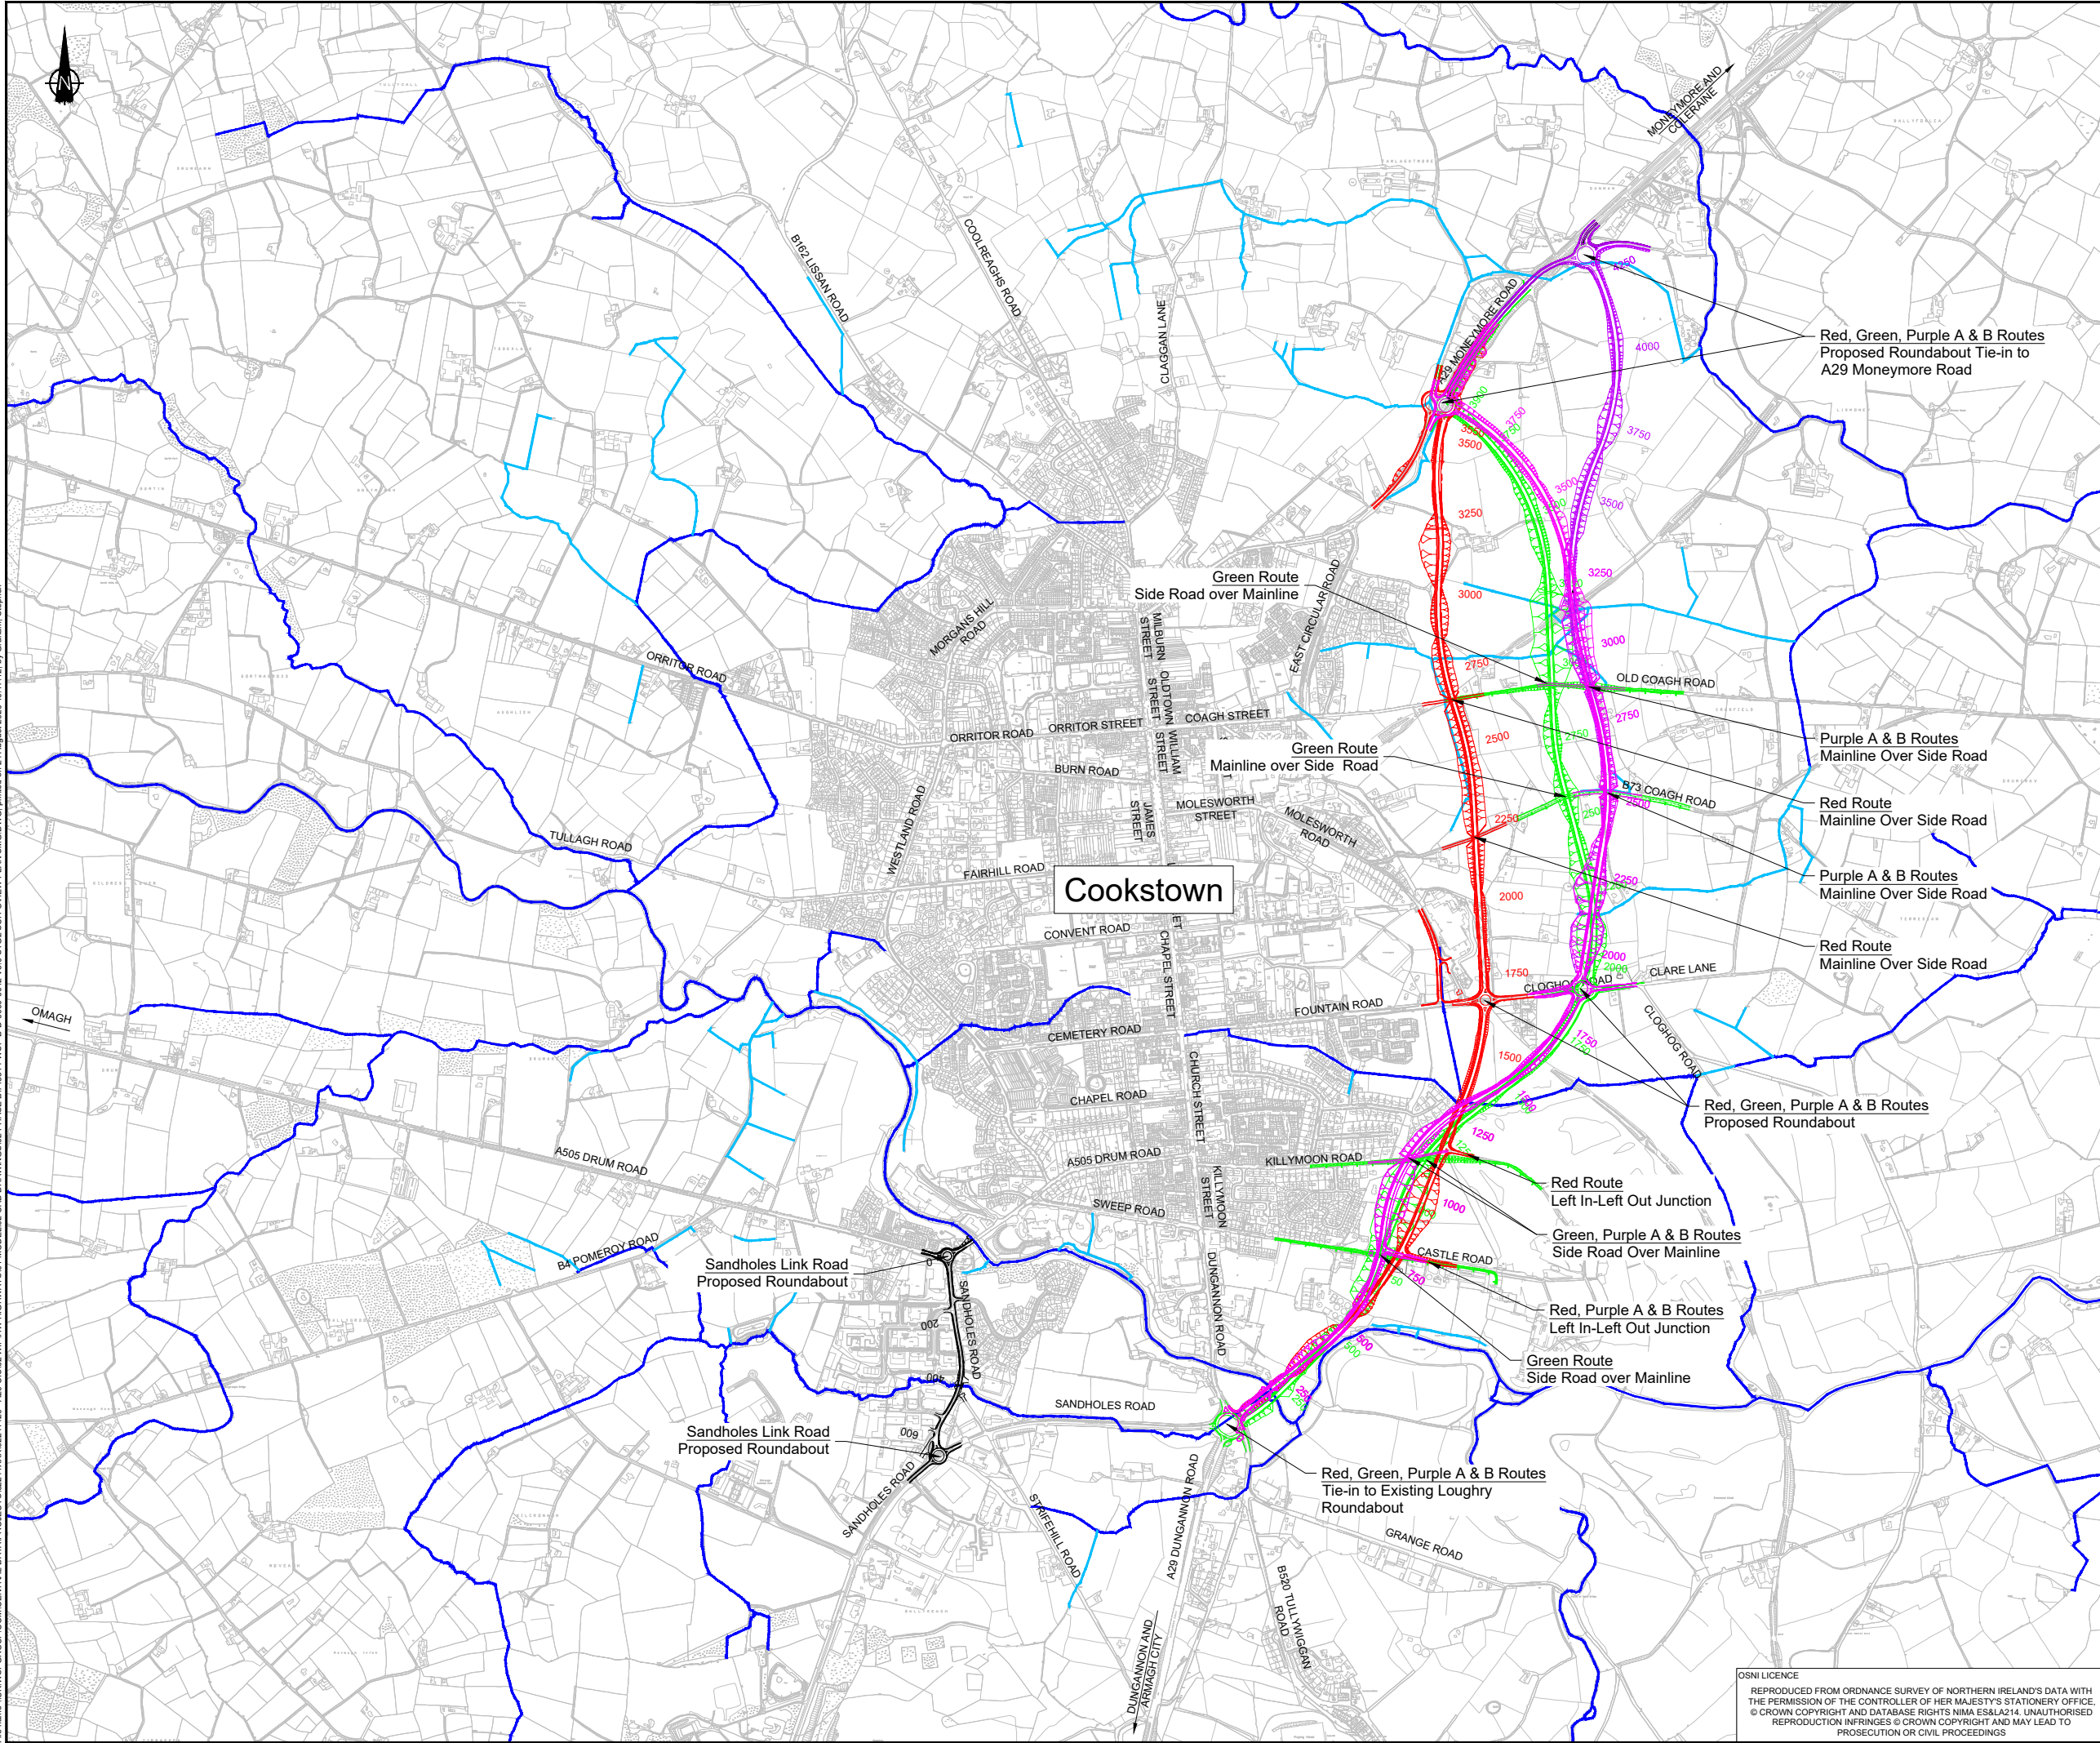

**KEY**

- Red Route Option
- Purple A Route Option
- Purple B Route Option
- Green Route Option
- Sandholes Link Road
- Designated Watercourse
- Undesignated Watercourse

Red, Green, Purple A & B Routes Proposed Roundabout Tie-in to A29 Moneymore Road

Green Route Side Road over Mainline

Green Route Mainline over Side Road

Purple A & B Routes Mainline Over Side Road

Red Route Mainline Over Side Road

Purple A & B Routes Mainline Over Side Road

Red Route Mainline Over Side Road

Purple A & B Routes Mainline Over Side Road

Red Route Mainline Over Side Road

Red, Green, Purple A & B Routes Proposed Roundabout

Red Route Left In-Left Out Junction

Green, Purple A & B Routes Side Road Over Mainline

Red, Purple A & B Routes Left In-Left Out Junction

Green Route Side Road over Mainline

Red, Green, Purple A & B Routes Tie-in to Existing Loughry Roundabout

Ver	Amendment	By	Checked	Approved	Date

DRAWING STATUS: **FOR INFORMATION**

Shorefield House, 30 Kinnegar Drive, Holywood, County Down, BT18 9JQ, UK  
T+ 44 (0) 28 95953020  
wsp.com

CLIENT:

STEP/PROJECT: **A29 COOKSTOWN BYPASS**

TITLE: **STAGE 2 - ALL ROUTE OPTIONS SCHEME OVERVIEW PLAN AND EXISTING ROAD NETWORK**

SCALE @ A1 1:10000	SCALE @ A3 1:20000	CHECKED RPW 12/07/2019	APPROVED LE 12/07/2019
PROJECT NO: 718314	DESIGNED WSP	DRAWN RPW	DATE 12/07/2019

DRAWING NO: 718314-WSP-B-D-0000-0038	REV: 1.0
---	-------------

OSNI LICENCE  
REPRODUCED FROM ORDNANCE SURVEY OF NORTHERN IRELAND'S DATA WITH THE PERMISSION OF THE CONTROLLER OF HER MAJESTY'S STATIONERY OFFICE. © CROWN COPYRIGHT AND DATABASE RIGHTS NIMA ES&LA214. UNAUTHORISED REPRODUCTION INFRINGES © CROWN COPYRIGHT AND MAY LEAD TO PROSECUTION OR CIVIL PROCEEDINGS.