


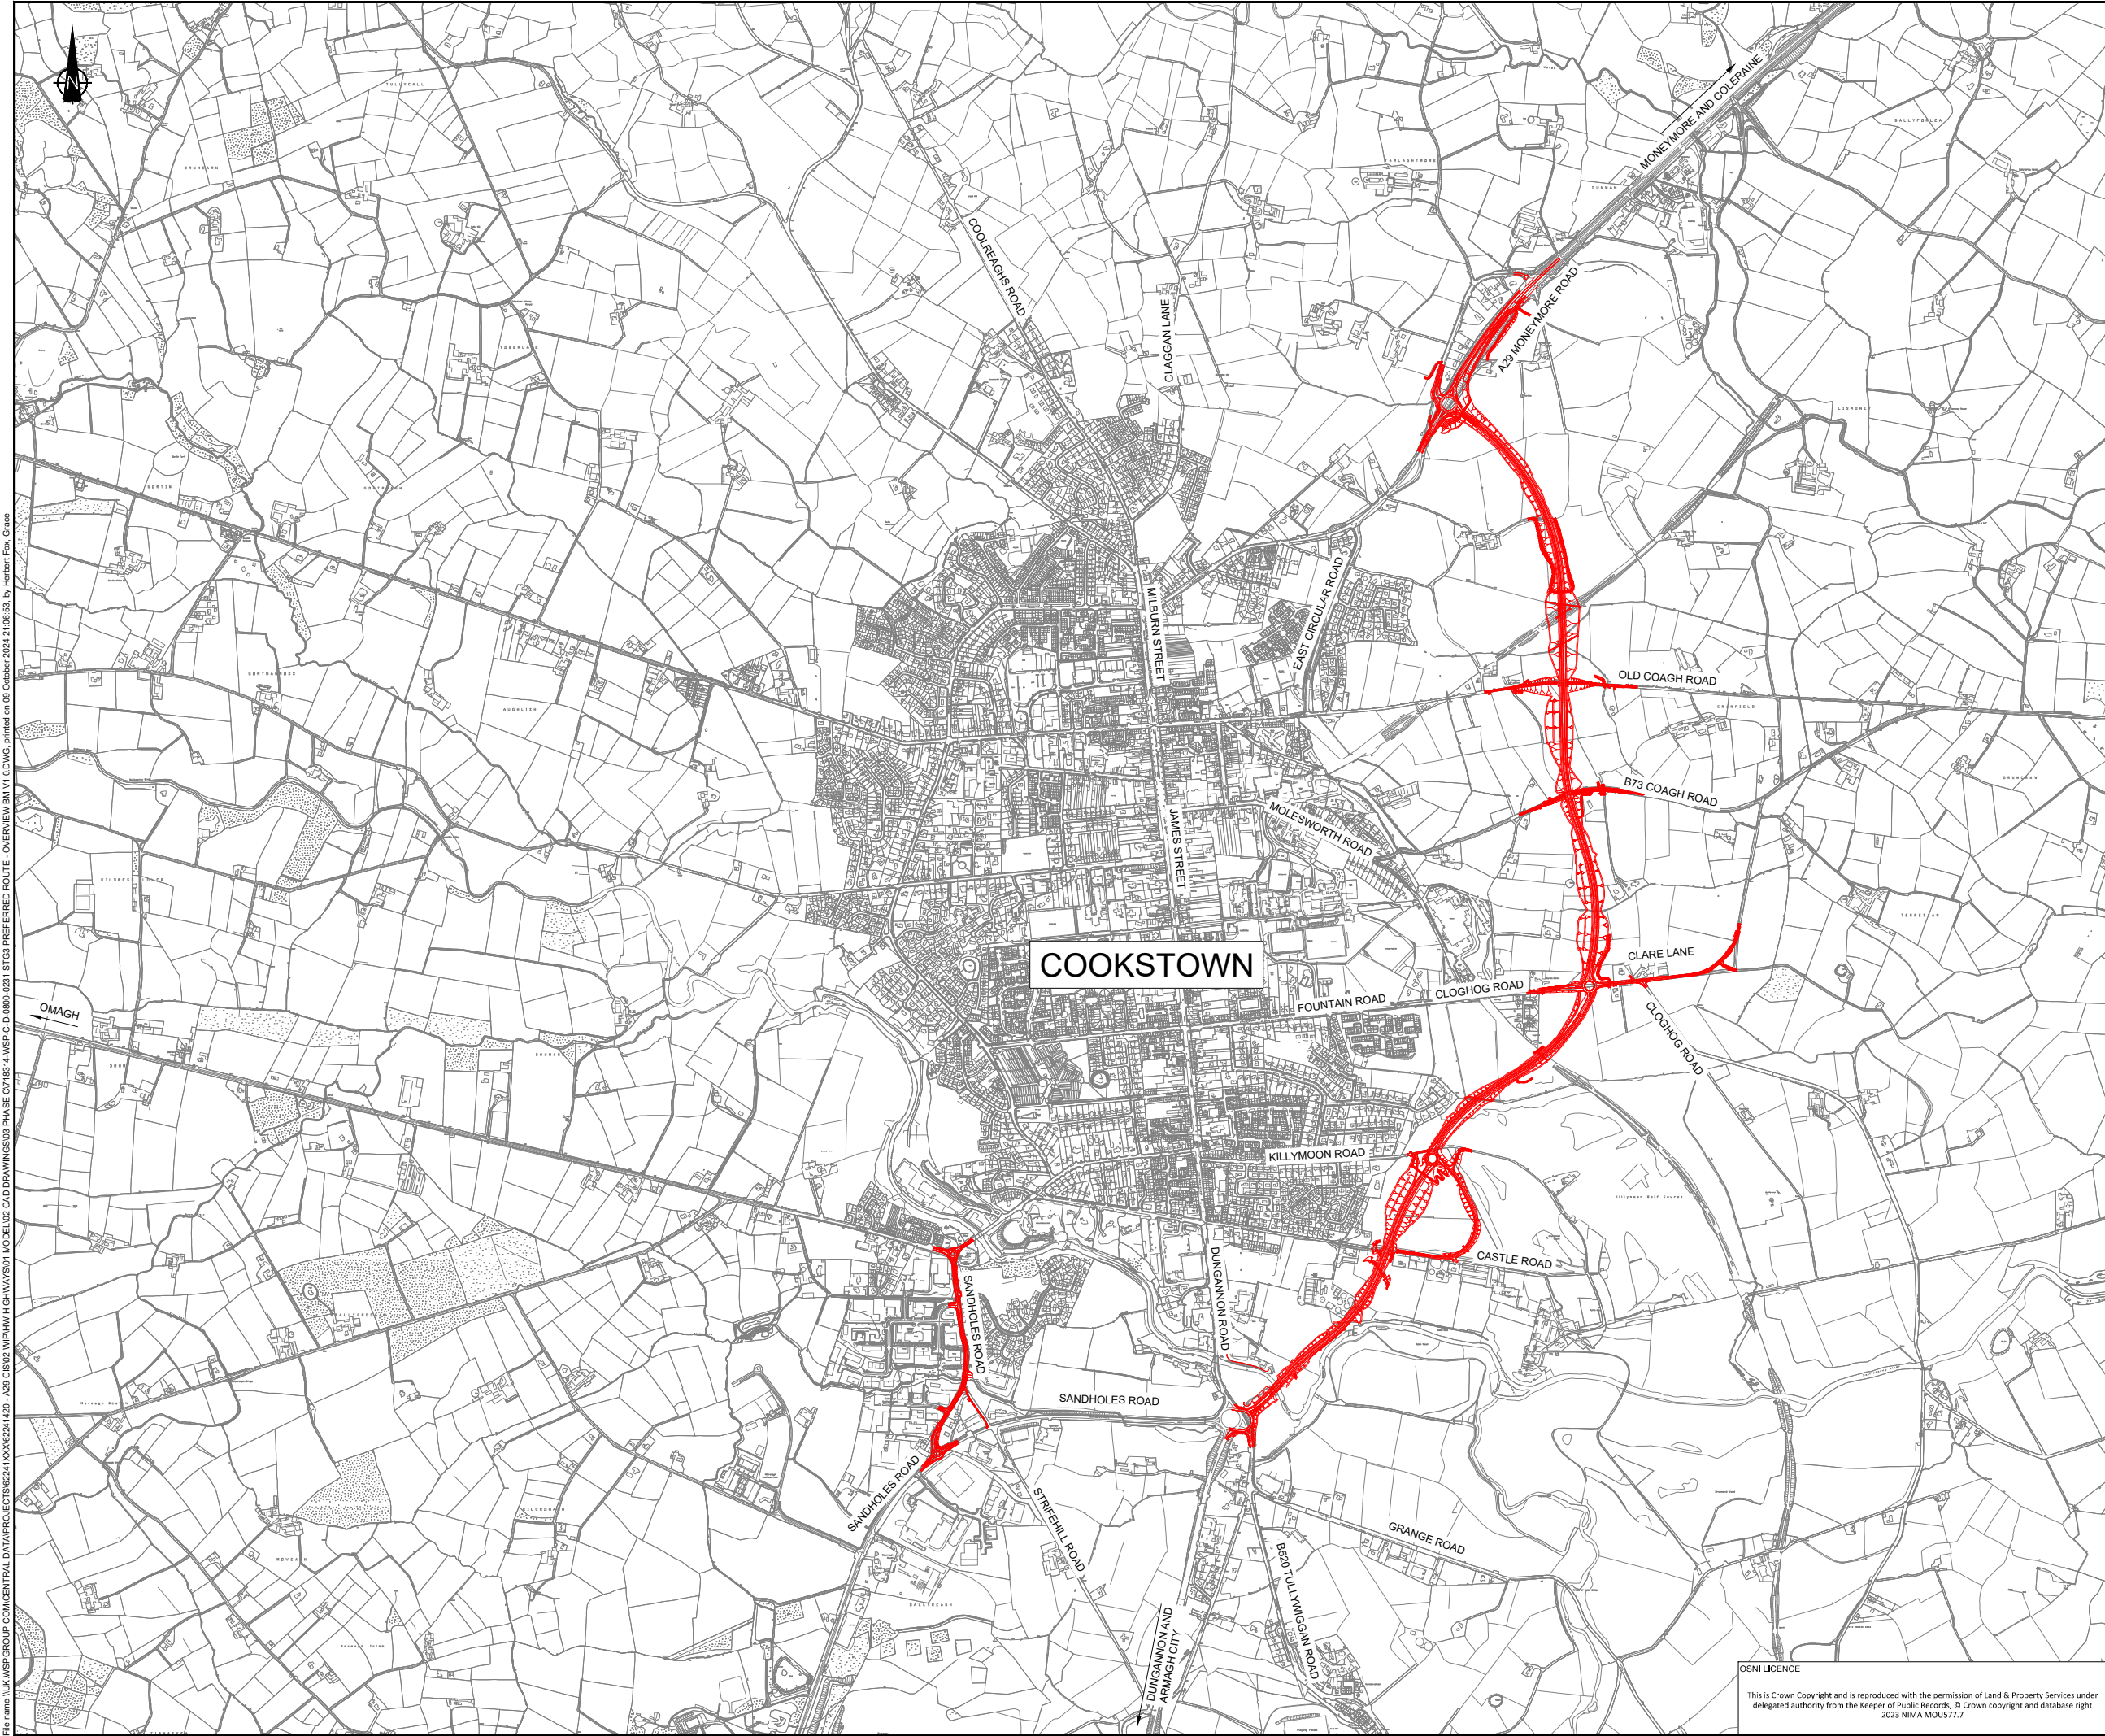

KEY
 Proposed Preferred Route

DRAWING STATUS:
FOR INFORMATION



Ground Floor, The Soloist, Lanyon Place
Belfast, BT1 3LP, UK
T+ 44 (0) 28 95953020
wsp.com

CLIENT:
 Department for
 As Roain
 Department for

SITE/PROJECT:
A29 COOKSTOWN BYPASS

TITLE:
STAGE 3 - PREFERRED ROUTE OVERVIEW

SCALE @ A1: 1:10000	SCALE @ A3: 1:20000	CHECKED: PM	11/10/2024	APPROVED: EL	11/10/2024
PROJECT NO: 718314		DESIGNED: WSP	DRAWN: BM	DATE: 11/10/2024	
DRAWING No: 718314-WSP-C-D-0800-0231					REV: 1.0

© WSP UK Ltd

File name \\UK.WSP.GROUP\COMMON\DATA\PROJECTS\6224\XXX\6224\A29 - A29 CB02 WIP\HW HIGHWAYS\01 MODEL\02 CAD DRAWINGS\03 PHASE 02\718314-WSP-C-D-0800-0231 STG3 PREFERRED ROUTE - OVERVIEW BM V1.DWG, printed on 09 October 2024 2:06:53, by Herbert Fox, Grace

OSNI LICENCE
This is Crown Copyright and is reproduced with the permission of Land & Property Services under delegated authority from the Keeper of Public Records, © Crown copyright and database right 2023 NIMA MOU577.7