



File name: \\UK-WSPGROUP\COM\CENTRAL DATA\PROJECTS\62241\XX\62241-20 - A29 CIS\02 WIP\HW HIGHWAYS\01 MODEL\02 CAD DRAWINGS\03 PHASE 07\18314\WSP-C-D-0800-0562\_0563 ML&SHL TYPICAL CROSS SECTIONS V0.2.DWG, printed on 09 October 2024 19:30:05, by Herbert Fox, Grace

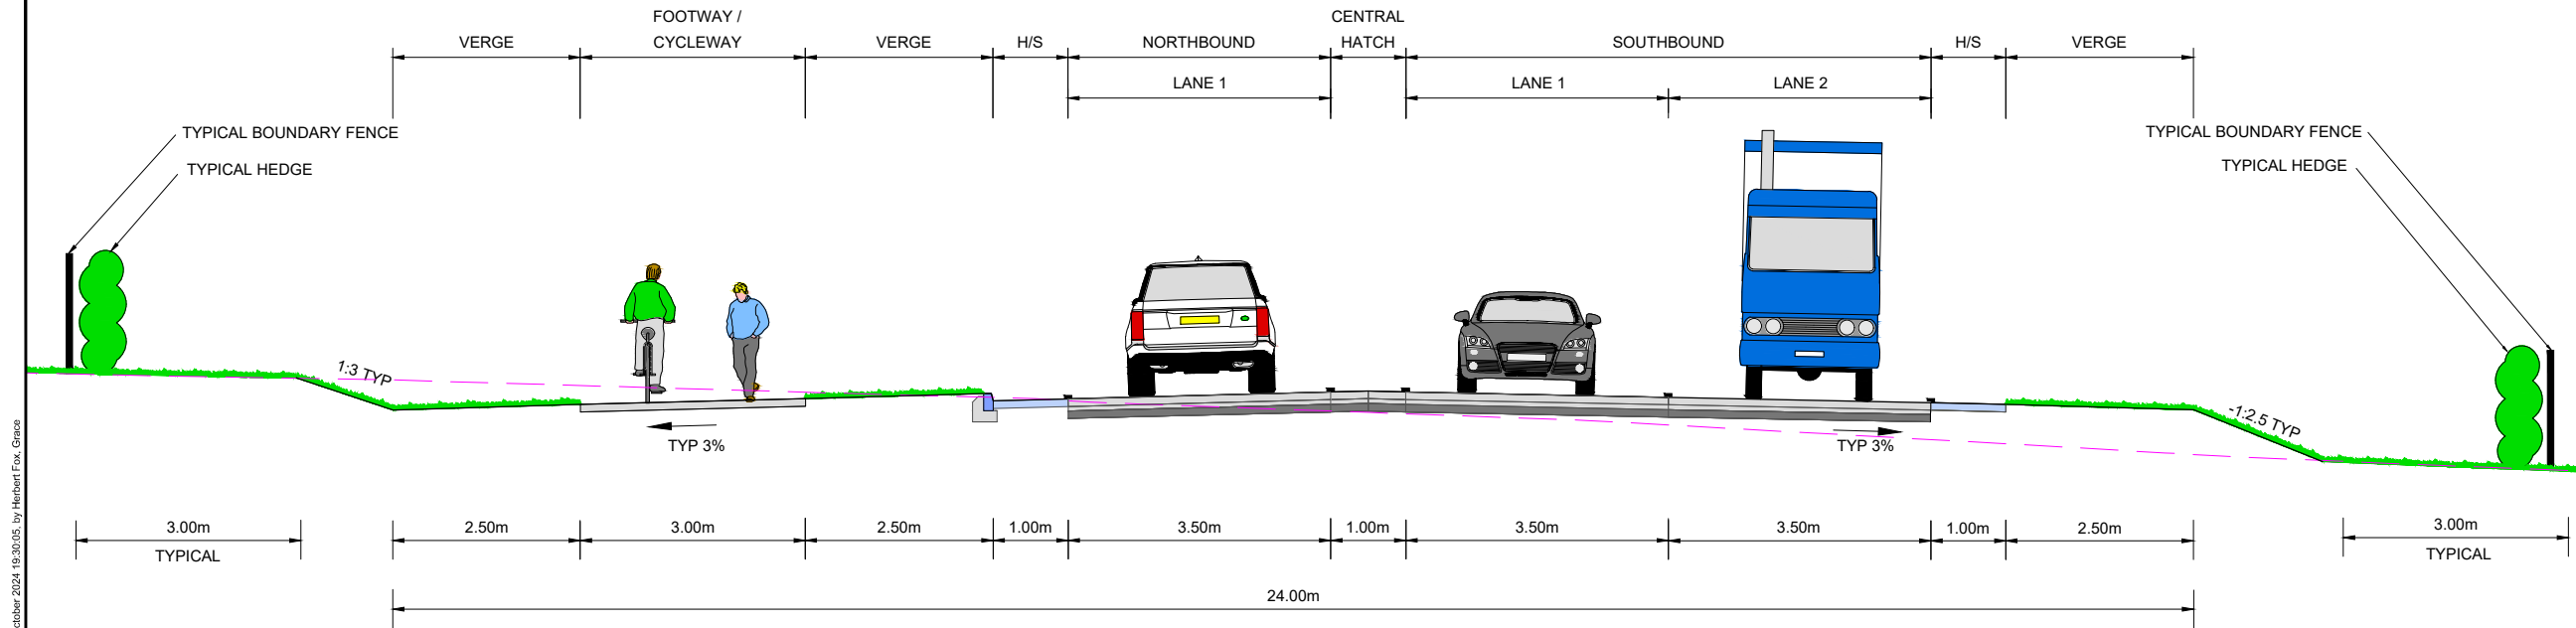

**TYPICAL CROSS-SECTION  
BYPASS MAINLINE (WS2+1)**  
[SCALE 1:50]

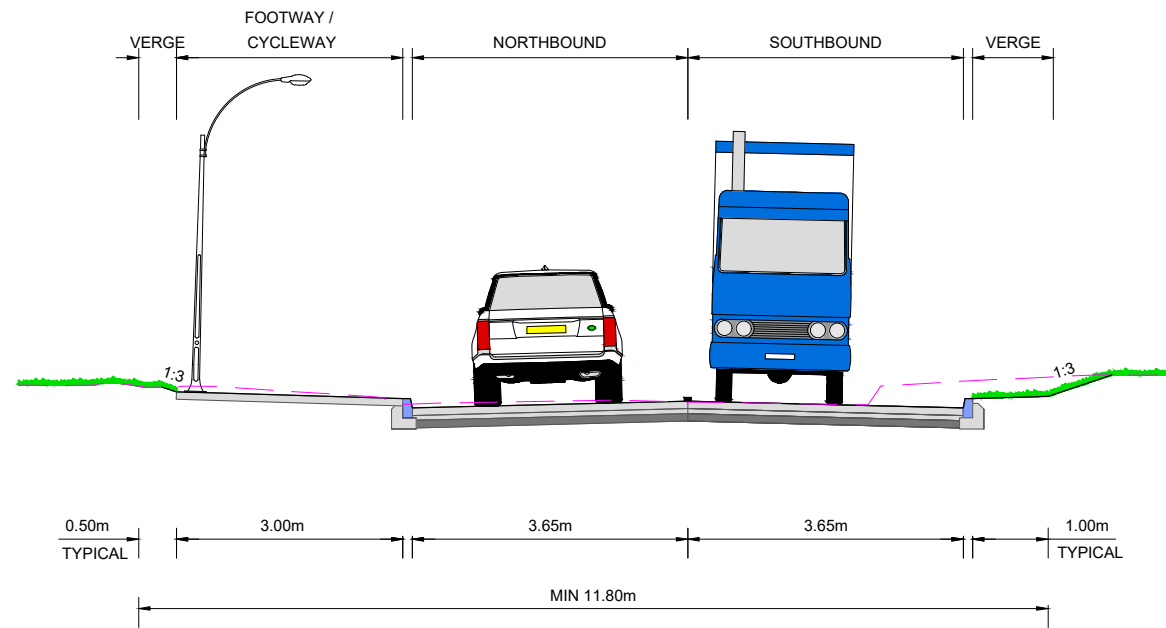

**TYPICAL CROSS-SECTION  
SANDHOLES LINK ROAD  
SINGLE CARRIAGEWAY (S2)**  
[SCALE 1:50]

- KEY**
- EXISTING SURFACE
  - PROPOSED DESIGN SURFACE
  - BYPASS PAVEMENT
  - HARD SHOULDER (H/S)
  - KERB

- NOTES**
- Cross sections looking up-chainage (northbound).

DRAWING STATUS: **FOR INFORMATION**

**wsp**

Ground Floor, The Soloist, Lanyon Place  
Belfast, BT1 3LP, UK  
T+ 44 (0) 28 95953020  
wsp.com

CLIENT: Department for Infrastructure | An Roinn | Department for Infrastructure

SITE/PROJECT: **A29 COOKSTOWN BYPASS**

TITLE: **STAGE 3 - PREFERRED ROUTE  
TYPICAL CROSS SECTIONS  
SHEET 1 OF 1**

SCALE @ A1: <b>AS SHOWN</b>	SCALE @ A3:	CHECKED: <b>DC</b> 11/10/2024	APPROVED: <b>EL</b> 11/10/2024
PROJECT NO: <b>718314</b>	DESIGNED: <b>WSP</b>	DRAWN: <b>GHF</b>	DATE: <b>11/10/2024</b>
DRAWING No: <b>718314-WSP-C-D-0800-0562</b>			REV: <b>1.0</b>

© WSP UK Ltd