
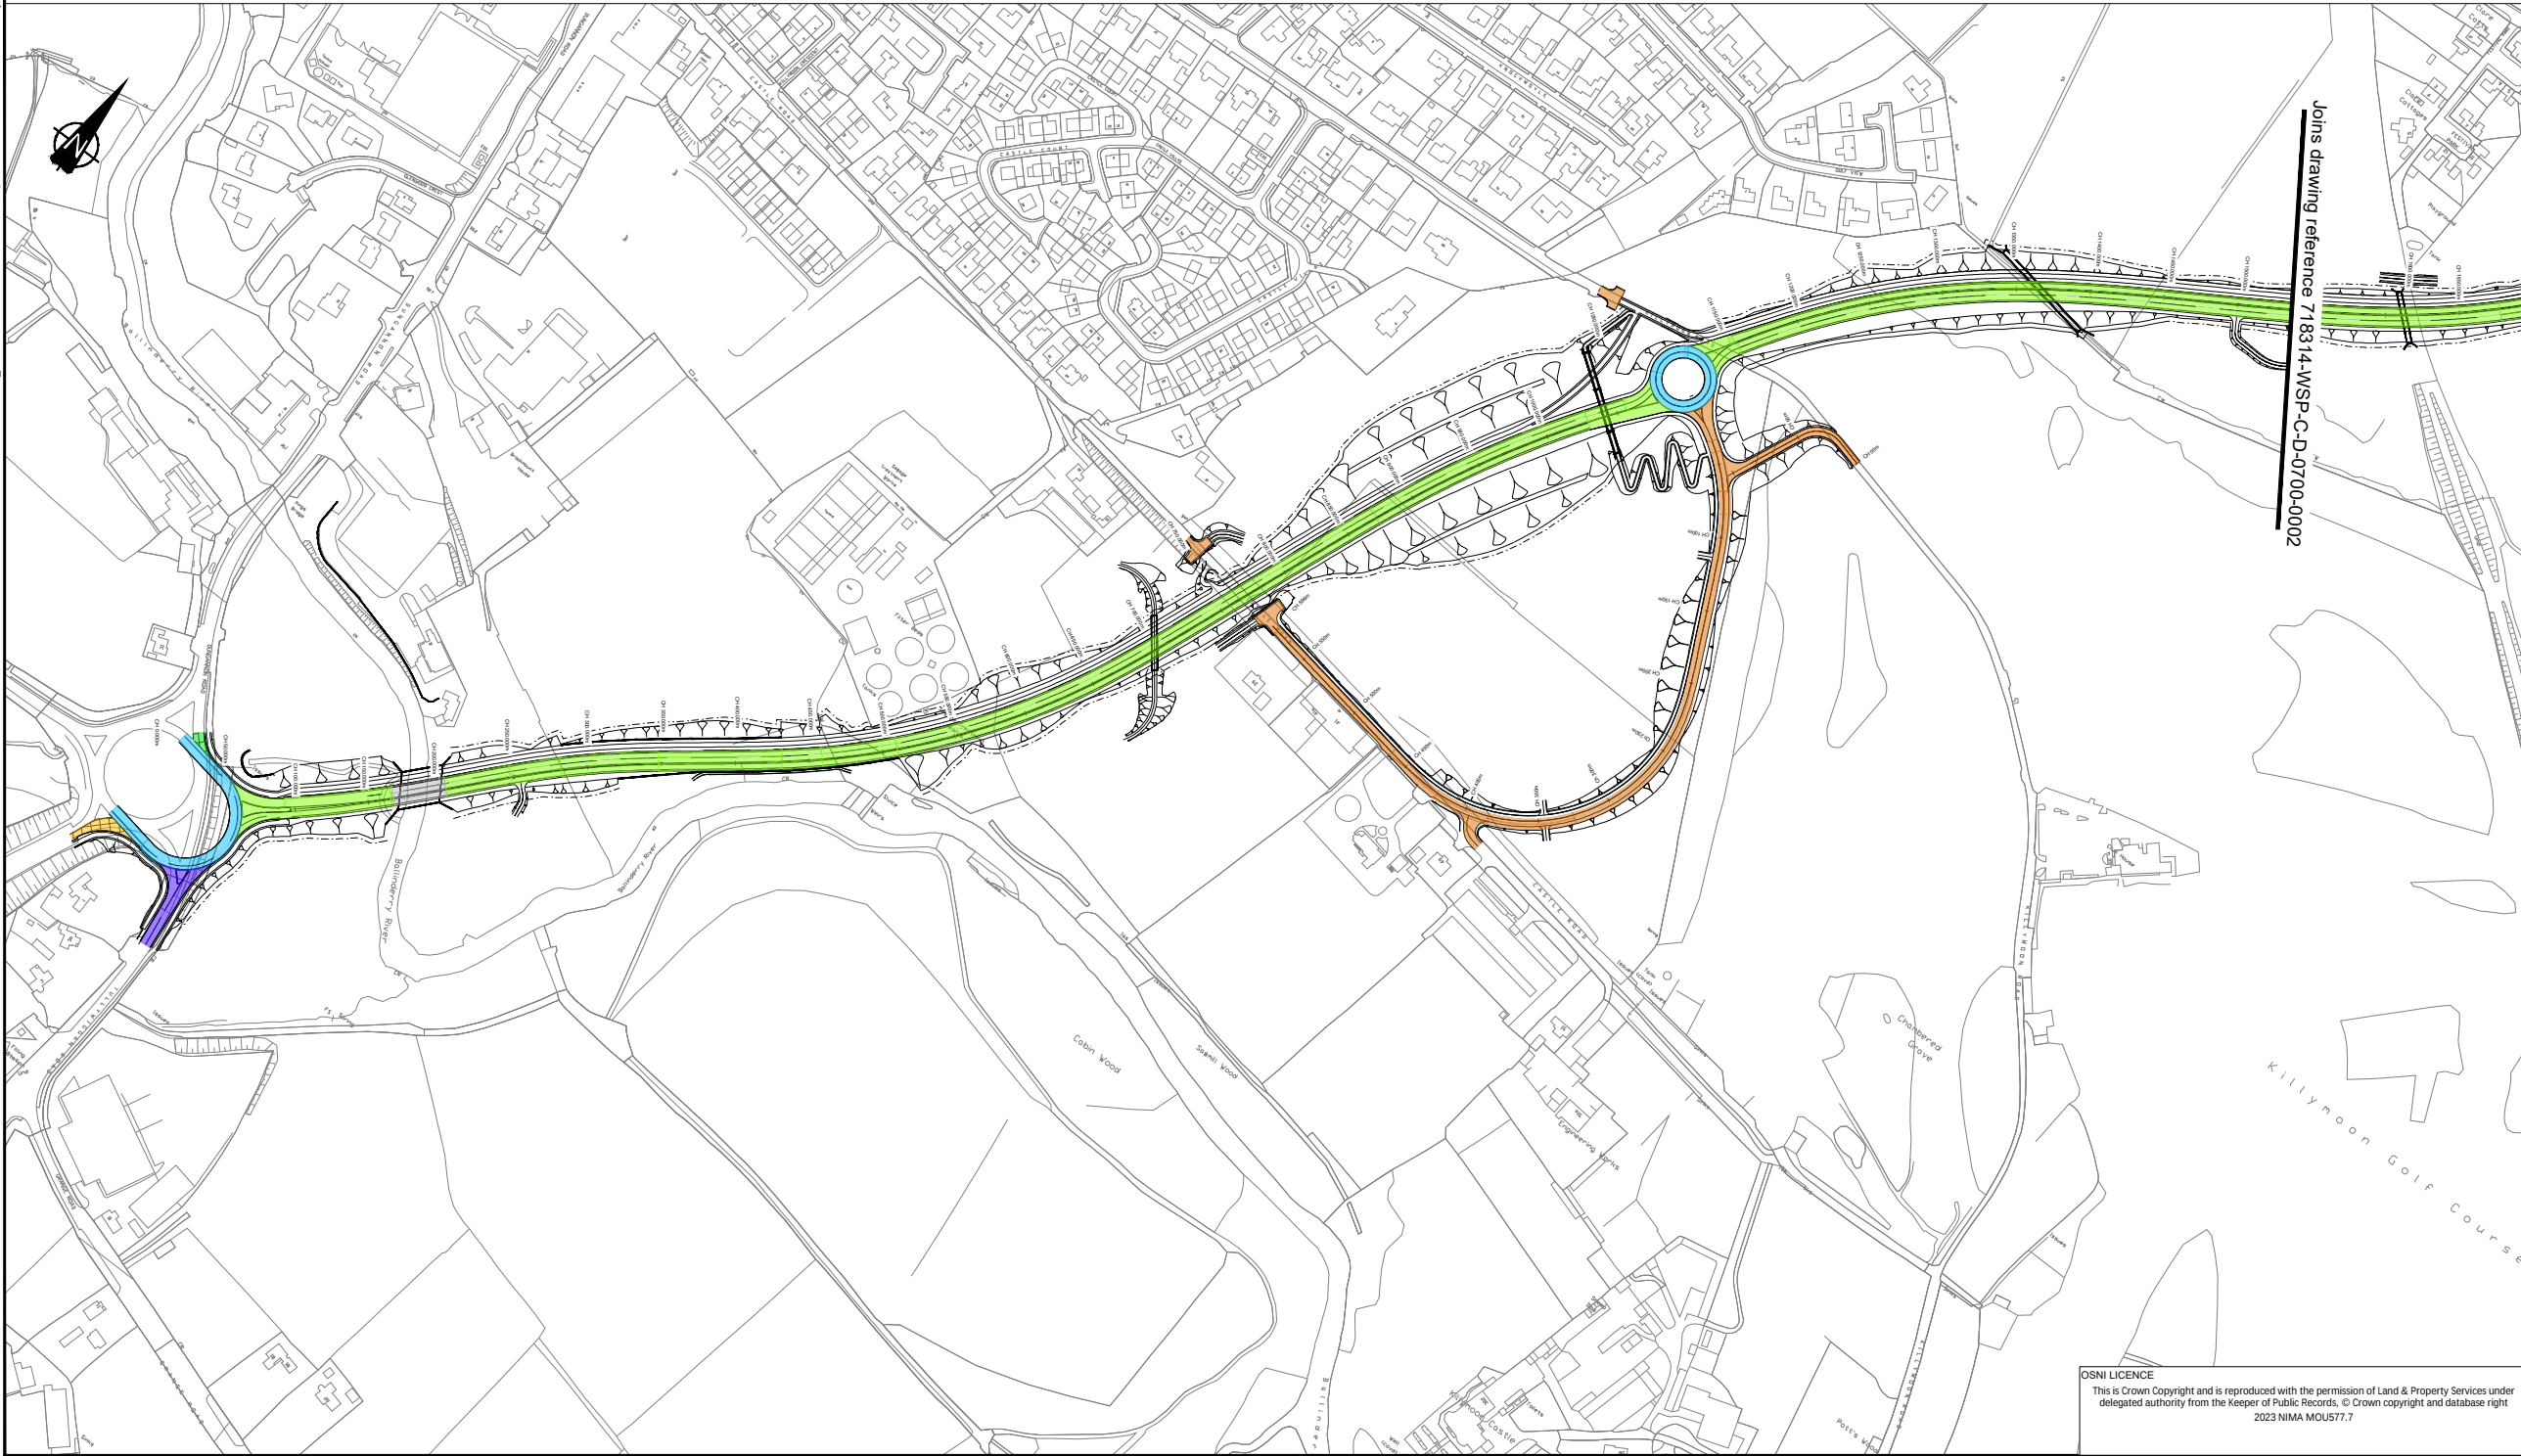


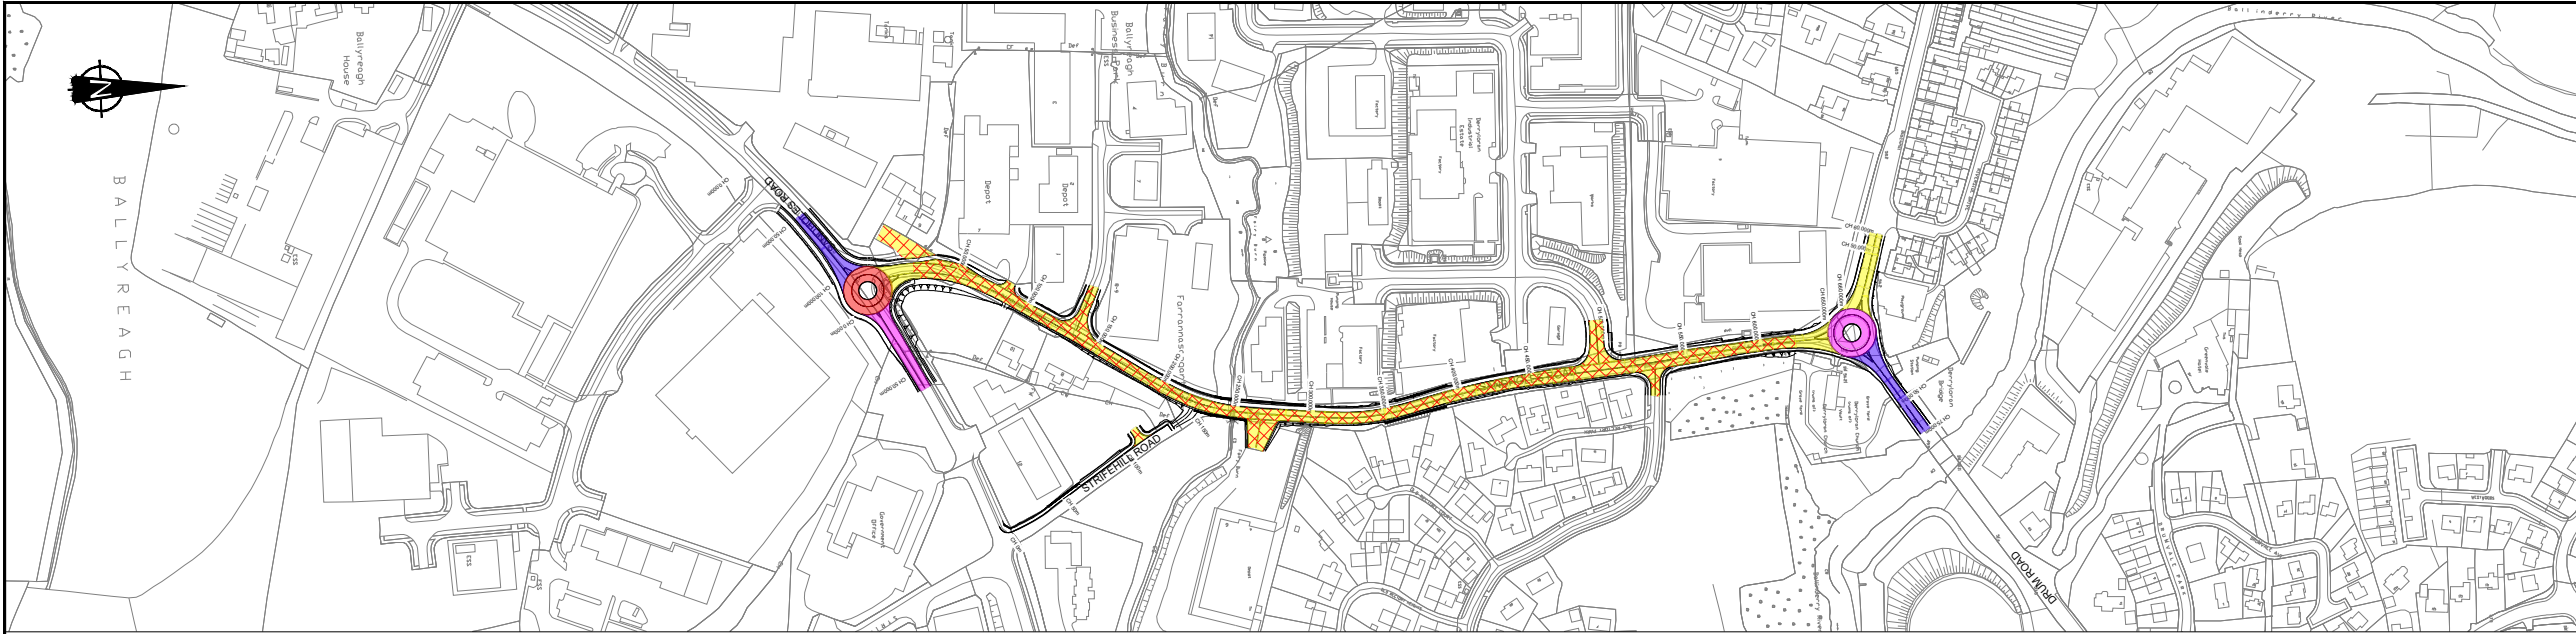

Notes

1. Refer to SAR3 Appendices "Specification for Highway Works Appendix 7/1" for pavement options description.

Legend

	Preferred Route
	OS Mapping
	Pavement Option 1
	Pavement Option 2
	Pavement Option 3
	Pavement Option 4
	Pavement Option 5
	Pavement Option 6
	Pavement Option 7
	Pavement Option 8
	Pavement Option 9
	Pavement Option 10
	Pavement Option 11
	Pavement Option 12

DRAWING STATUS: **FOR INFORMATION**

Ground Floor, The Soloist, Lanyon Place
Belfast, BT1 3LP, UK
T+ 44 (0) 28 95953020
wsp.com

CLIENT: Department for Infrastructure | As Robins | Department for Infrastructure

SITE/PROJECT: **A29 COOKSTOWN BYPASS**


TITLE: **STAGE 3 - PREFERRED ROUTE
PAVEMENT DESIGN
SHEET 1 OF 3**

SCALE @ A1: 1:2500	SCALE @ A3: 1:5000	CHECKED: SS 11/10/2024	APPROVED: EL 11/10/2024
PROJECT NO: 718314	DESIGNED: WSP	DRAWN: AMK	DATE: 11/10/2024

DRAWING No: **718314-WSP-C-D-0700-0001** REV: **1.0**

© WSP UK Ltd

File name \\UK.WSP.GROUP.COM\CENTRAL DATA\PROJECTS\62241XXX\62241420 - A29 CS02 WIP\HW HIGHWAYS\02 DRAWING\03 PHASE C\SAR3 2023\SAR3 UPDATED DWGS GHF 20240528\718314-WSP-C-D-0700-0001_0003 PAVEMENT DESIGN V1 0.DWG, printed on 09 October 2024 20:46:28, by Hebert Fox, Grace

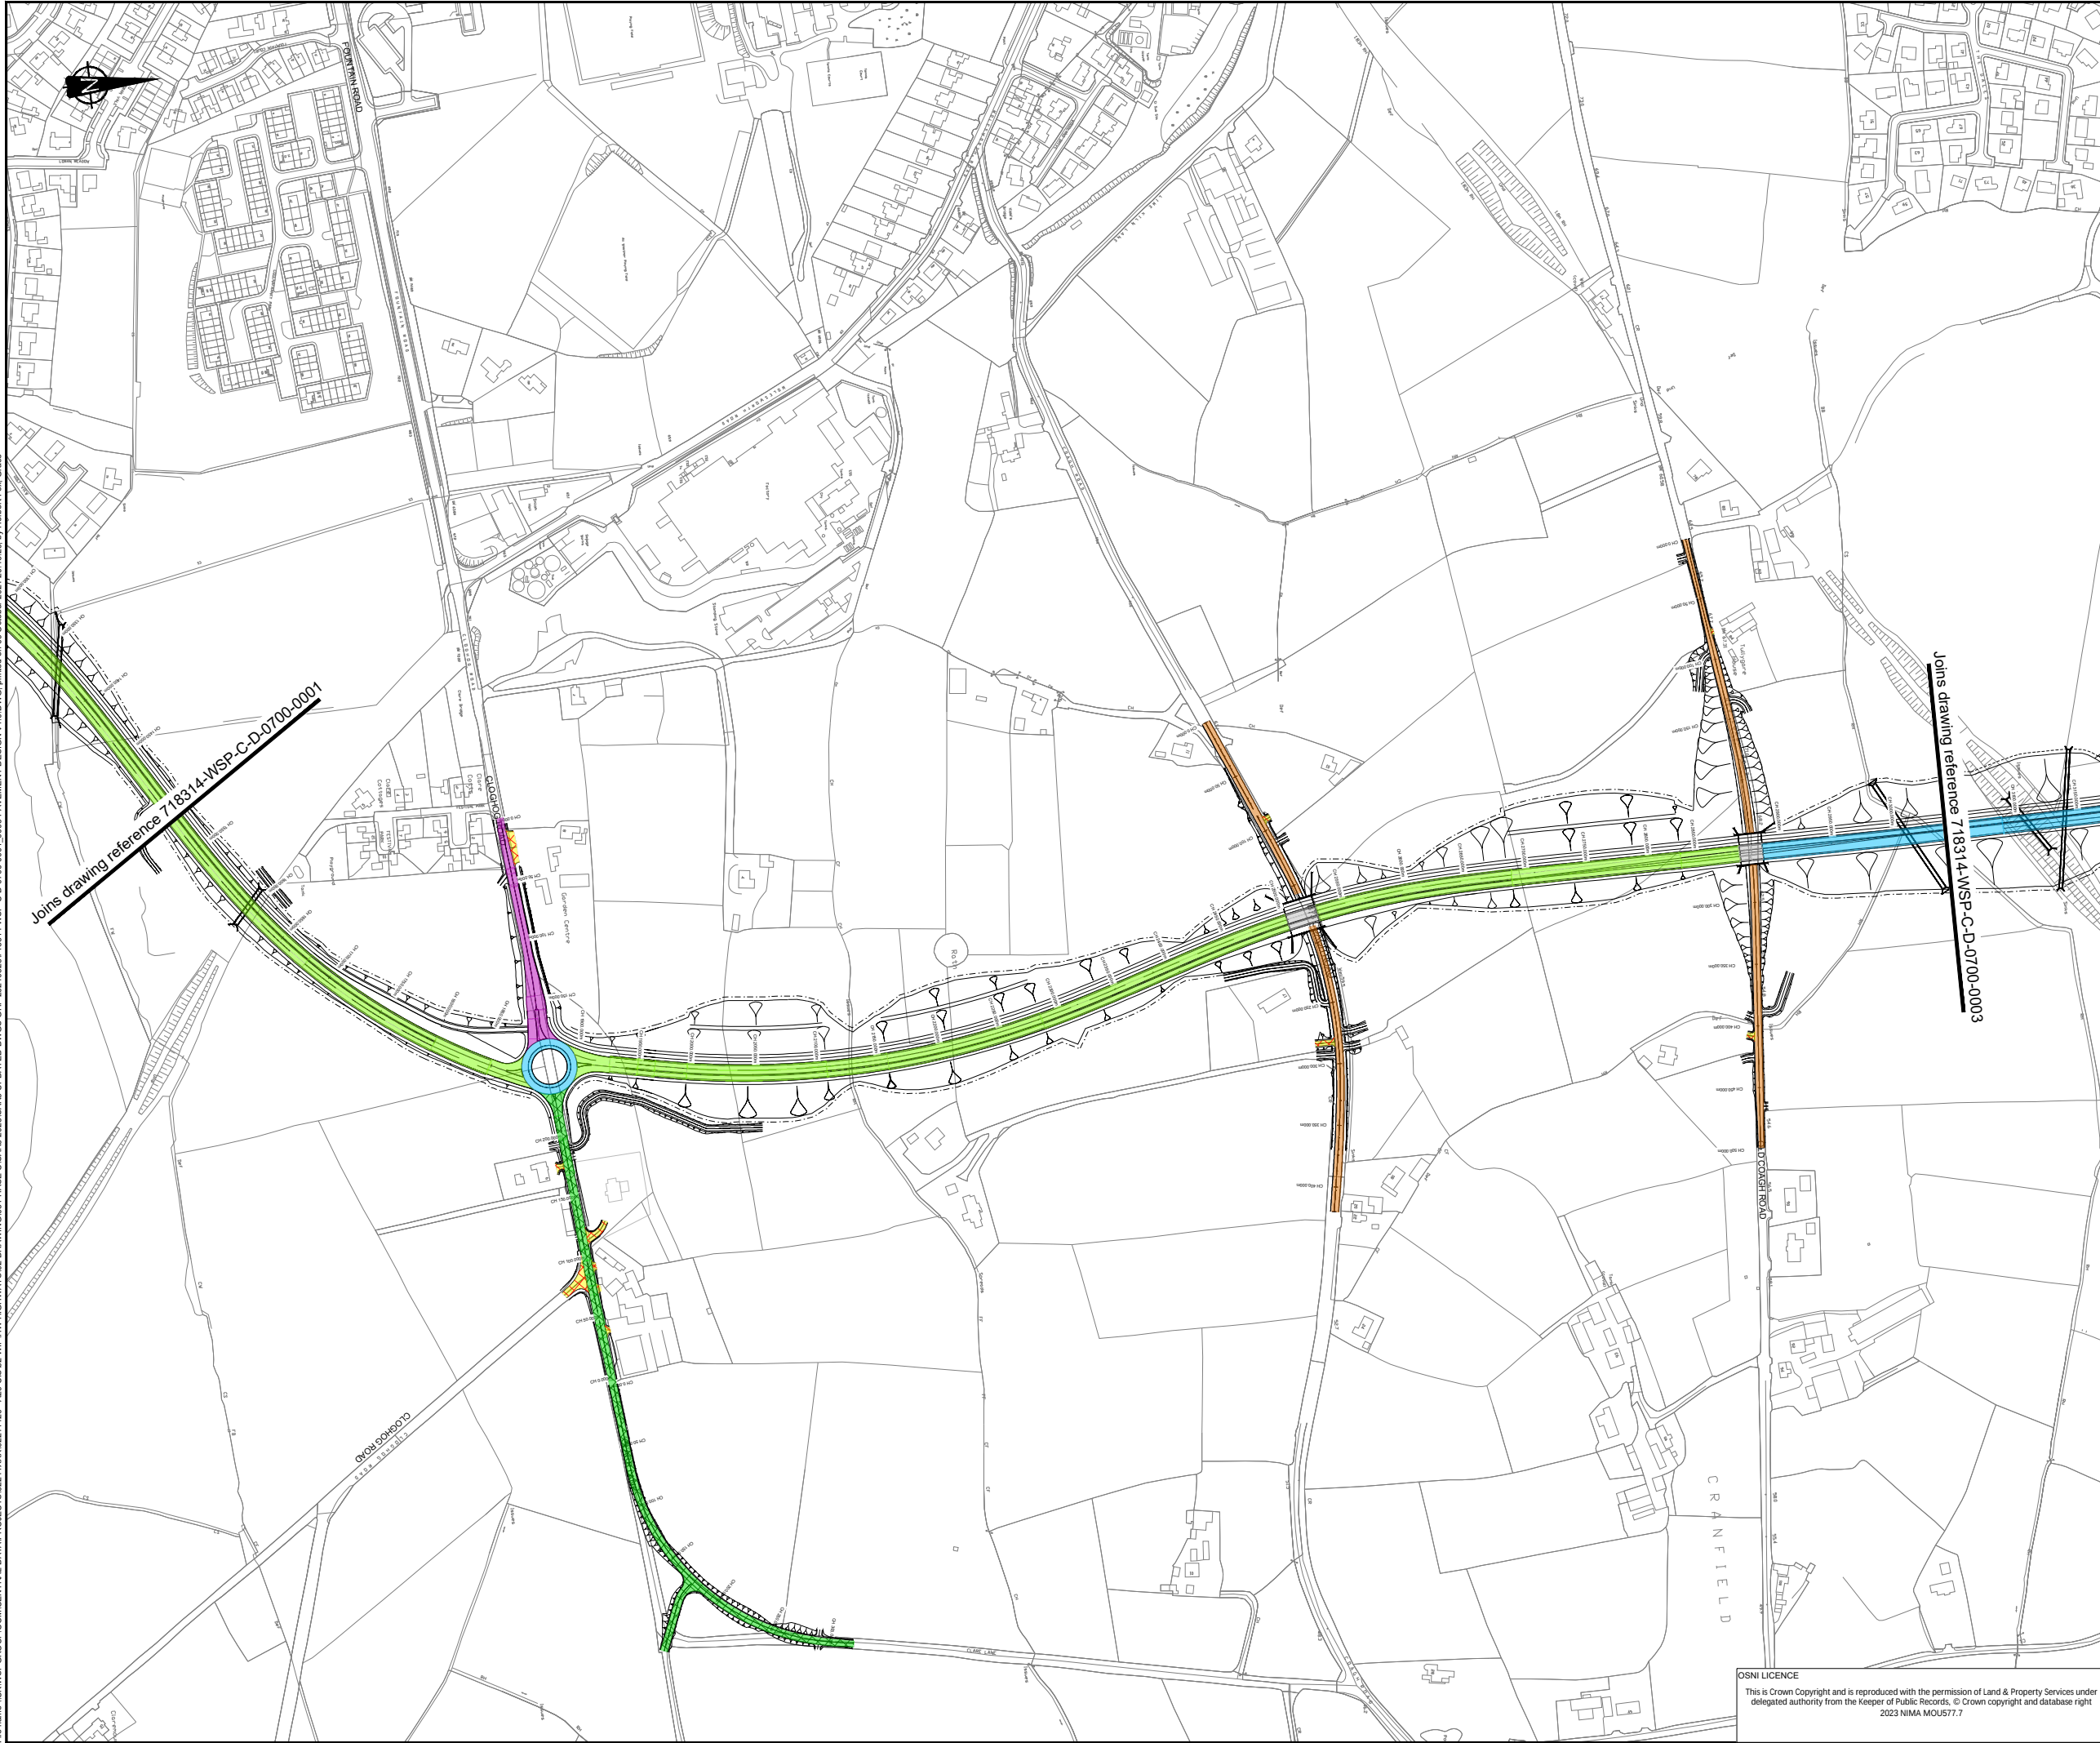

Notes

1. Refer to SAR3 Appendices "Specification for Highway Works Appendix 7/1" for pavement options description.

- Legend**
- Preferred Route
 - OS Mapping
 - Pavement Option 1
 - Pavement Option 2
 - Pavement Option 3
 - Pavement Option 4
 - Pavement Option 5
 - Pavement Option 6
 - Pavement Option 7
 - Pavement Option 8
 - Pavement Option 9
 - Pavement Option 10
 - Pavement Option 11
 - Pavement Option 12

DRAWING STATUS: **FOR INFORMATION**

wsp

Ground Floor, The Soloist, Lanyon Place
Belfast, BT1 3LP, UK
T+ 44 (0) 28 95953020
wsp.com

CLIENT: Department for Infrastructure | An Roinn | Department for Infrastructure
Bonneagair

SITE/PROJECT: **A29 COOKSTOWN BYPASS**

TITLE: **STAGE 3 - PREFERRED ROUTE
PAVEMENT DESIGN
SHEET 2 OF 3**


SCALE @ A1: 1:2500	SCALE @ A3: 1:5000	CHECKED: SS	11/10/2024	APPROVED: EL	11/10/2024
PROJECT NO: 718314	DESIGNED: WSP	DRAWN: AMK	DATE: 11/10/2024		

DRAWING No: **718314-WSP-C-D-0700-0002** REV: **1.0**

© WSP UK Ltd

OSNI LICENCE
This is Crown Copyright and is reproduced with the permission of Land & Property Services under delegated authority from the Keeper of Public Records. © Crown copyright and database right 2023 NIMA MOU577.7

File name \\UK.WSP.GROUP.COM\CENTRAL DATA\PROJECTS\62241XXX\62241420 - A29 CS02 WIP\HW HIGHWAYS\02 DRAWING\03 PHASE C\SAR3 2023\SAR3 UPDATED DWGS G\F 2024\0528\718314-WSP-C-D-0700-0001_0003 PAVEMENT DESIGN V1 0.DWG, printed on 09 October 2024 20:49:20, by Hebert Fox, Grace

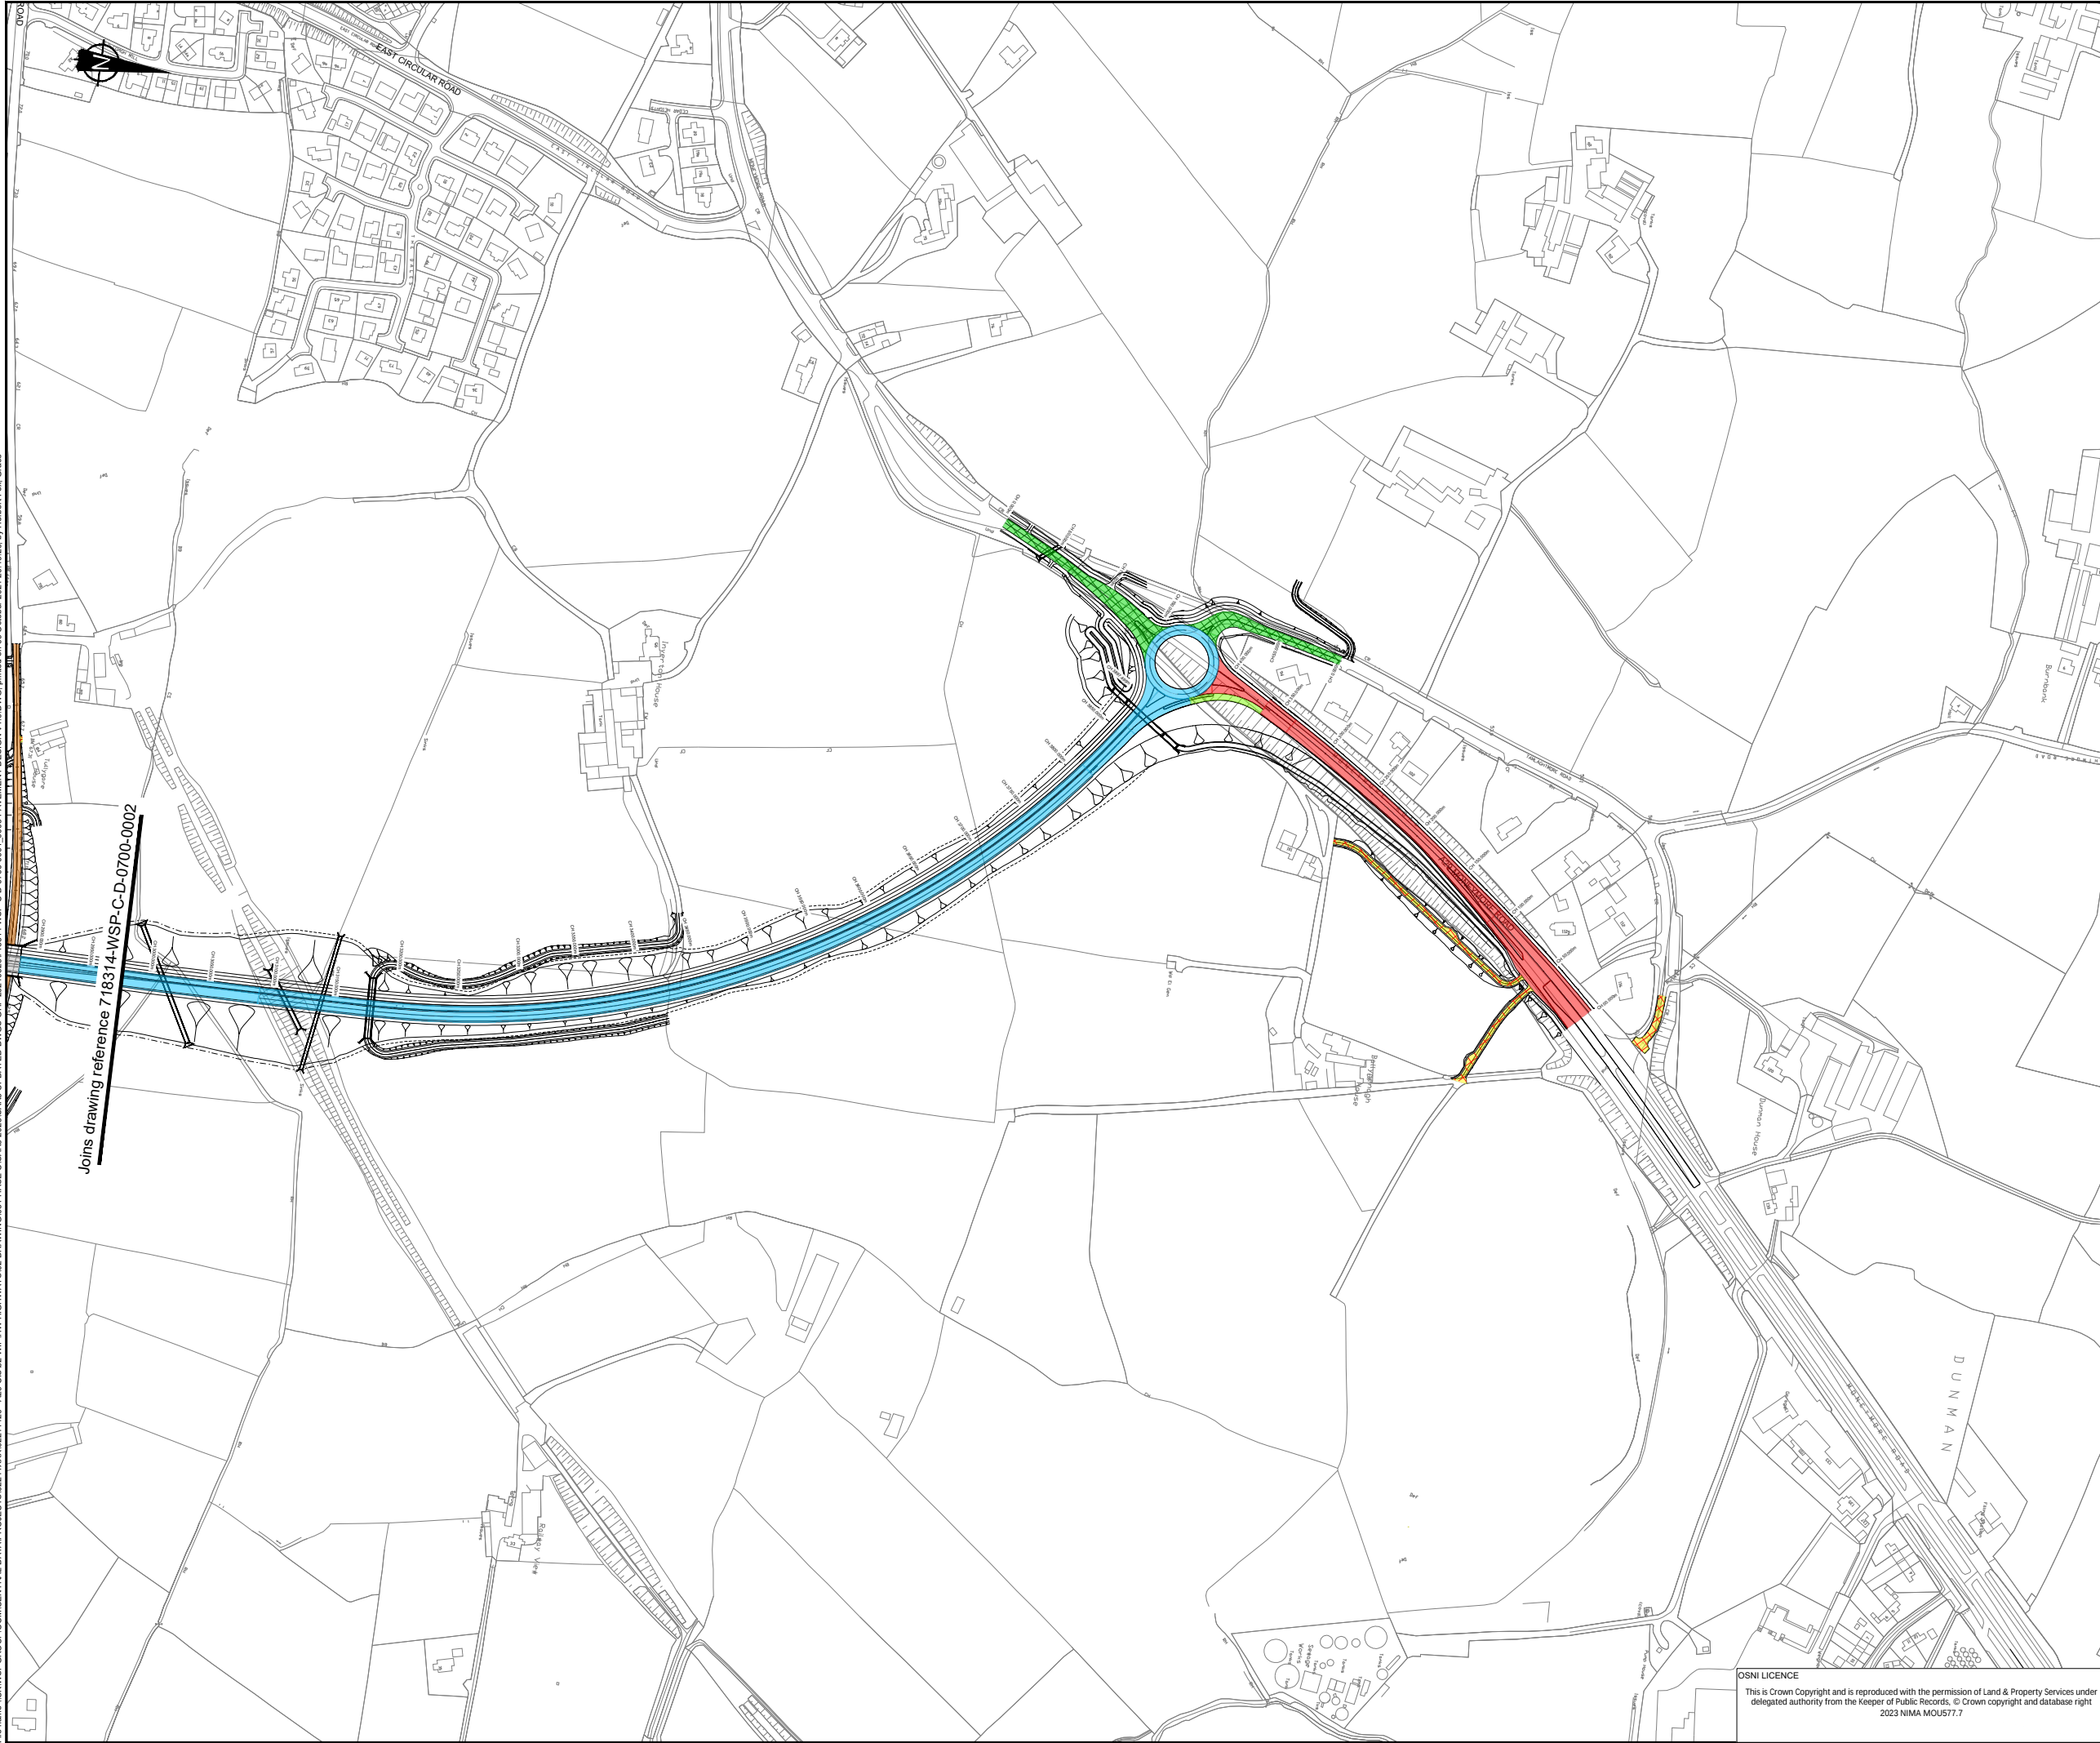

Joins drawing reference 718314-WSP-C-D-0700-0002



Notes
1. Refer to SAR3 Appendices "Specification for Highway Works Appendix 7/1" for pavement options description.

Legend	
	Preferred Route
	OS Mapping
	Pavement Option 1
	Pavement Option 2
	Pavement Option 3
	Pavement Option 4
	Pavement Option 5
	Pavement Option 6
	Pavement Option 7
	Pavement Option 8
	Pavement Option 9
	Pavement Option 10
	Pavement Option 11
	Pavement Option 12

DRAWING STATUS:		FOR INFORMATION	
		Ground Floor, The Soloist, Lanyon Place Belfast, BT1 3LP, UK T+ 44 (0) 28 95953020 wsp.com	
CLIENT:		Department for Infrastructure An Roinn Department for Infrastructure	
SITE/PROJECT:		A29 COOKSTOWN BYPASS	
TITLE:		STAGE 3 - PREFERRED ROUTE PAVEMENT DESIGN SHEET 3 OF 3	
SCALE @ A1: 1:2500	SCALE @ A3: 1:5000	CHECKED: SS 11/10/2024	APPROVED: EL 11/10/2024
PROJECT NO: 718314	DESIGNED: WSP	DRAWN: AMK	DATE: 11/10/2024
DRAWING No: 718314-WSP-C-D-0700-0003			REV: 1.0
© WSP UK Ltd			

OSNI LICENCE
This is Crown Copyright and is reproduced with the permission of Land & Property Services under delegated authority from the Keeper of Public Records. © Crown copyright and database right 2023 NIMA MOU577.7