


File name: I:\UK\WSPGROUP\COMCENTRAL DATA\PROJECTS\62241 XXX\62241 420 - A29 CIB02 WIP\HW HIGHWAYS\02 DRAWING\03 PHASE C\SAR3 2023\SAR3 UPDATED DWGS GHF 20240528\718314-WSP-C-D-1700-1001 LOCATION PLAN.DWG, printed on: 15 October 2024 11:27:14, by: Morris, Paul

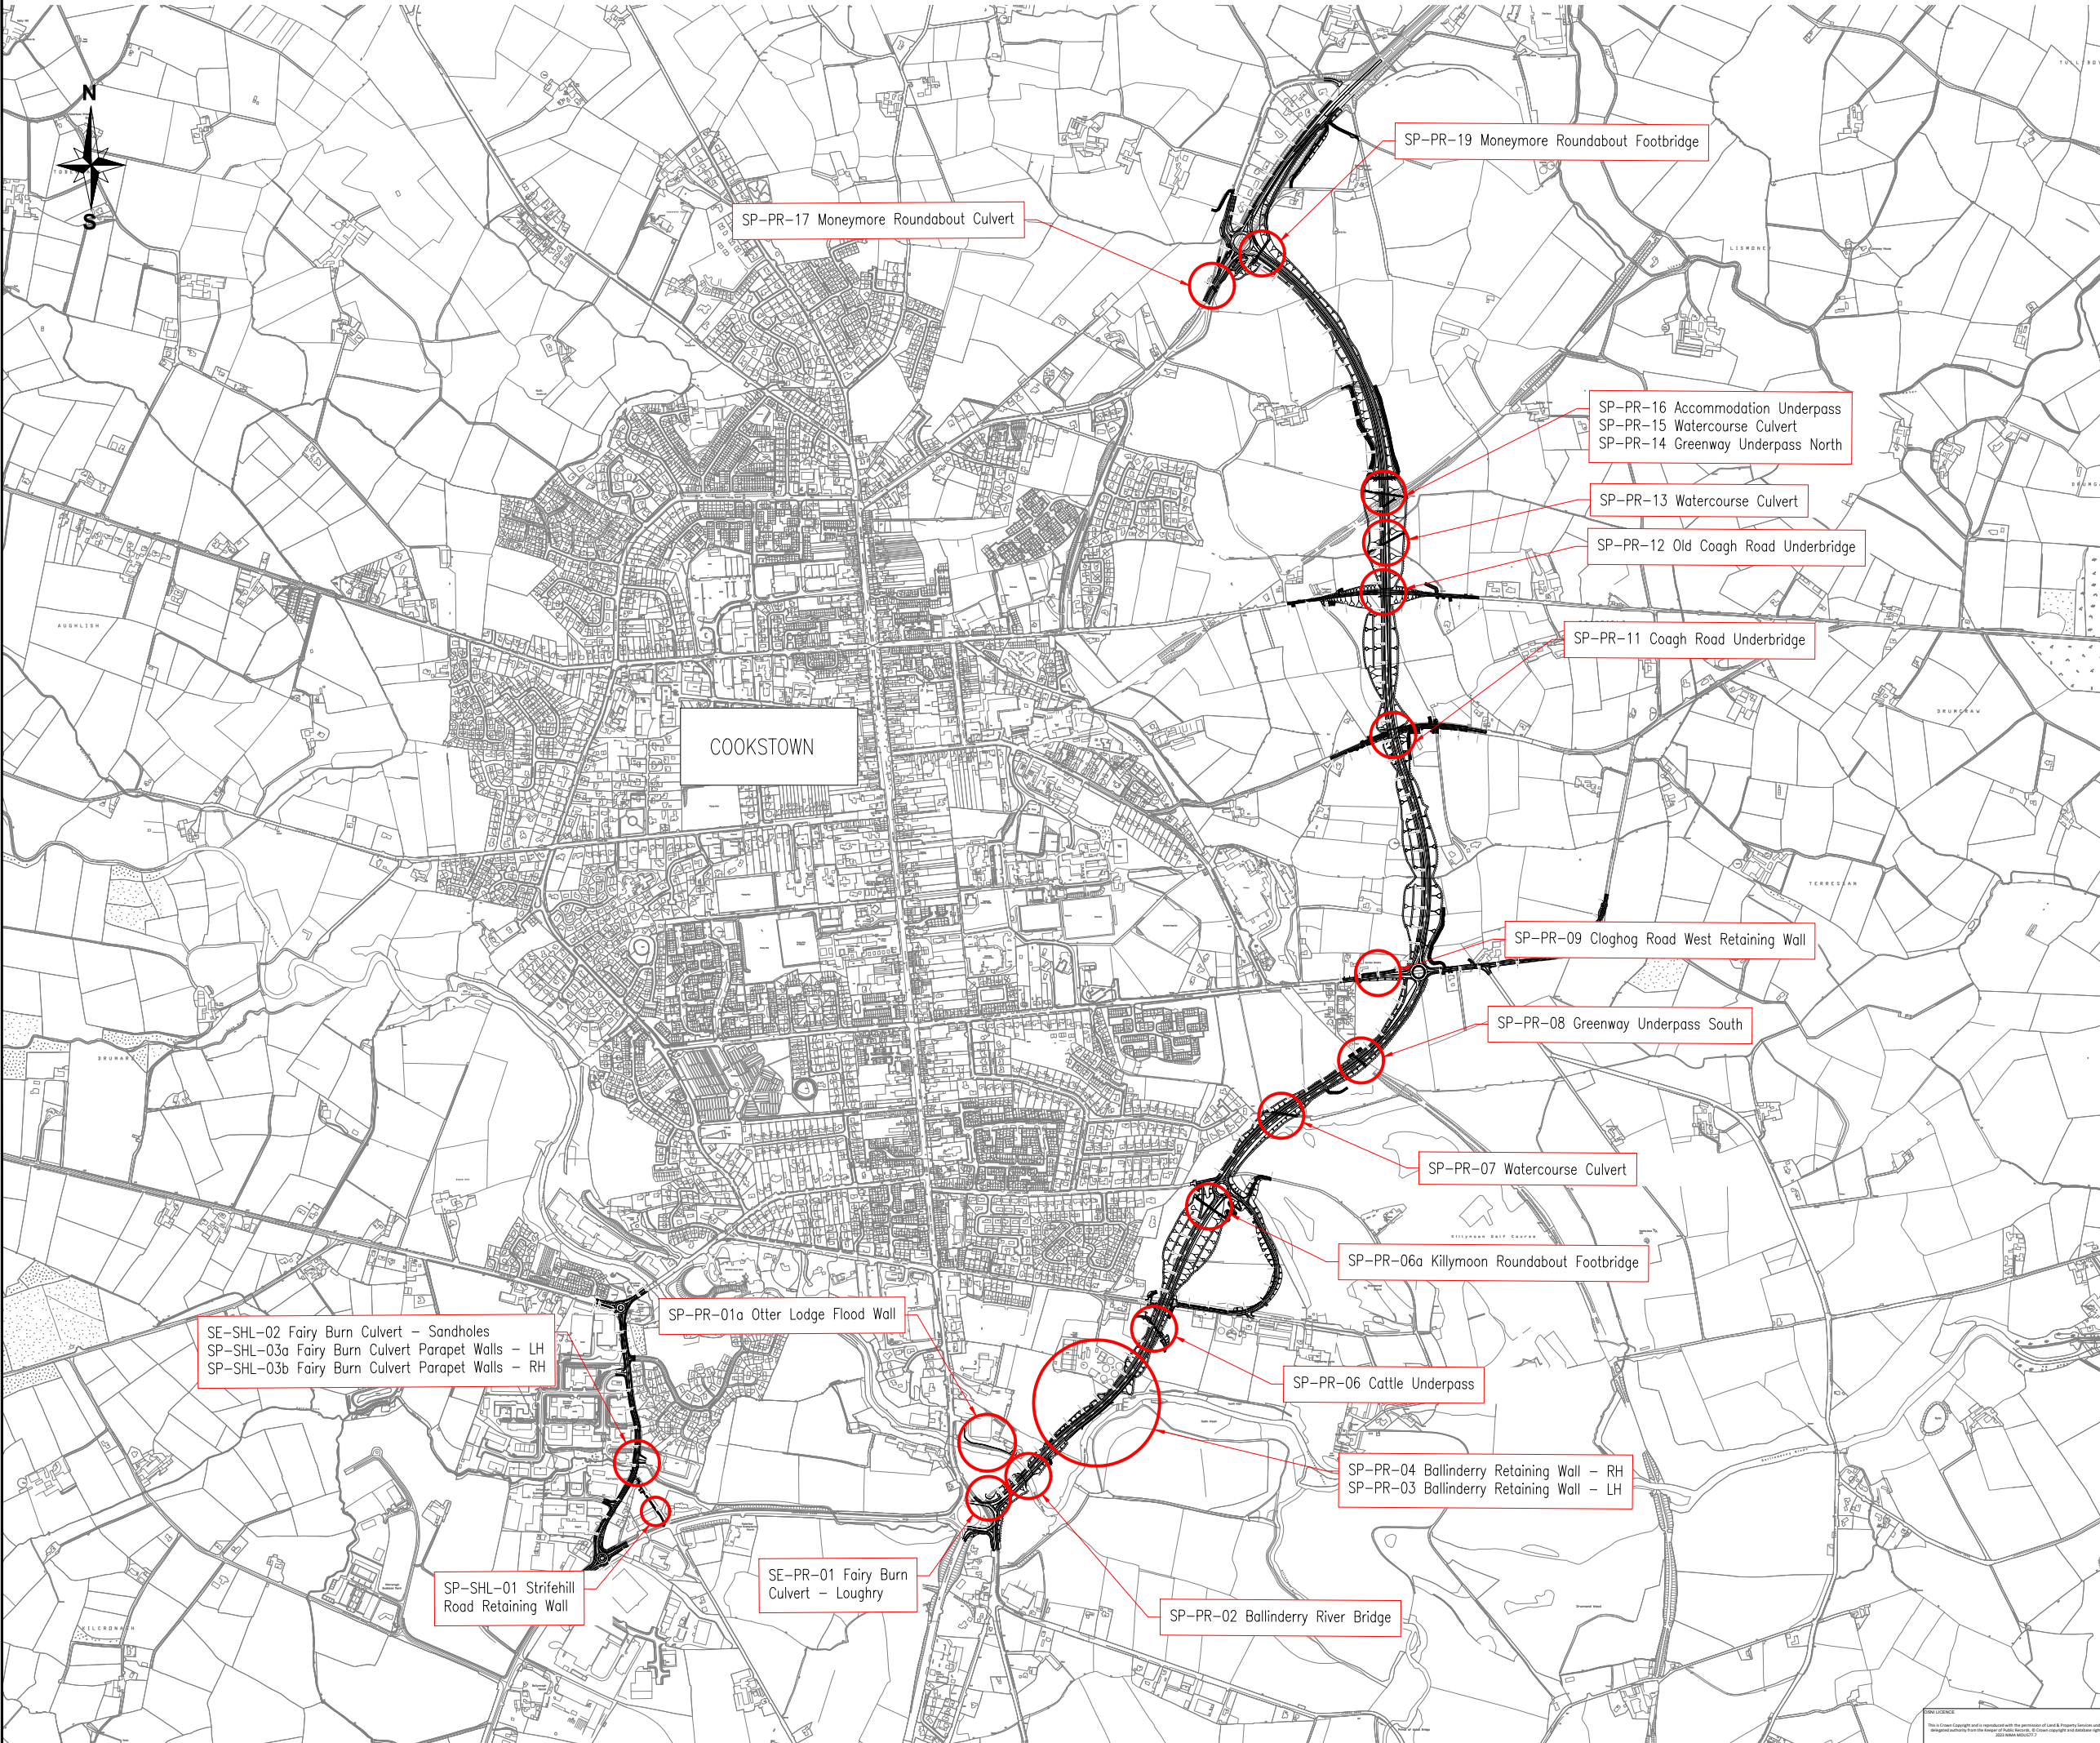

Reference	Name	Proposed Form
SE-PR-01	Fairy Burn Culvert - Loughry	Existing to be retained (corrugated steel pipe)
SP-PR-01a	Otter Lodge Flood Wall	Bored Secant Pile Wall & Masonry
SP-PR-02	Ballinderry River Underbridge	Single span concrete beam/slab
SP-PR-03	Ballinderry Retaining wall - LH	Block Gravity Wall
SP-PR-04	Ballinderry Retaining Wall - RH	Block Faced Reinforced Earth
SP-PR-06	Cattle Underpass	Concrete box
SP-PR-06a	Killymoon Roundabout Foot/Cycle Overbridge	Three span steel truss
SP-PR-07	Watercourse Culvert	Concrete box
SP-PR-08	Greenway Underpass South	Concrete box
SP-PR-09	Cloghog Road West Retaining Wall	Block Gravity Wall
SP-PR-11	Coagh Road Underbridge	Single span concrete beam/slab
SP-PR-12	Old Coagh Road Underbridge	Single span concrete beam/slab
SP-PR-13	Watercourse Culvert	Concrete box
SP-PR-14	Greenway Underpass North	Concrete box
SP-PR-15	Watercourse Culvert	Concrete box
SP-PR-16	Accommodation Underpass	Concrete portal/split box
SP-PR-17	Moneymore Road Culvert	Concrete box w/ concrete cantilever approach
SP-PR-19	Moneymore Roundabout Foot/Cycle Overbridge	Three span steel truss w/ reinforced earth approach
SP-SHL-01	Strifehill Road Retaining Wall	Block Gravity Wall
SE-SHL-02	Fairy Burn Culvert - Sandholes	Existing to be retained (corrugated steel pipe inside stone masonry arch)
SP-SHL-03a	Fairy Burn Culvert Parapet Wall - LH	Concrete Cantilever Wall and Masonry
SP-SHL-03b	Fairy Burn Culvert Parapet Wall - RH	Concrete Cantilever Wall and Masonry

DRAWING STATUS:

FOR INFORMATION



Ground Floor, The Soloist, Lanyon Place
Belfast, BT1 3LP, UK
T+ 44 (0) 28 95953020
wsp.com

CLIENT:

SITE/PROJECT:

A29 COOKSTOWN BYPASS

TITLE

A29 COOKSTOWN BYPASS
SAR3 PROPOSED SCHEME
STRUCTURES LOCATION KEY PLAN

SCALE @ A1:
AS SHOWN

SCALE @ A3:
PL 11/10/2024
DESIGNED:
WSP

CHECKED:
11/10/2024
GON

APPROVED:
AB 11/10/2024
DATE
11/10/2024

DRAWING No:
718314-WSP-C-D-1700-1001

REV:
1.1