




File name: \\UK.WSPGROUP.COM\CENTRAL DATA\PROJECTS\6241XXX\6241420 - A29 CIS\02 WIP\ST STRUCTURES\01 MODEL\02 CAD DRAWINGS\03 PHASE C\023 SAR3\718314\WSP-C-D-1700-1002 FOOTBRIDGE UNDERBRIDGE V2.DWG, printed on 14 February 2024 16:11:44, by O'Neill, Gaianne

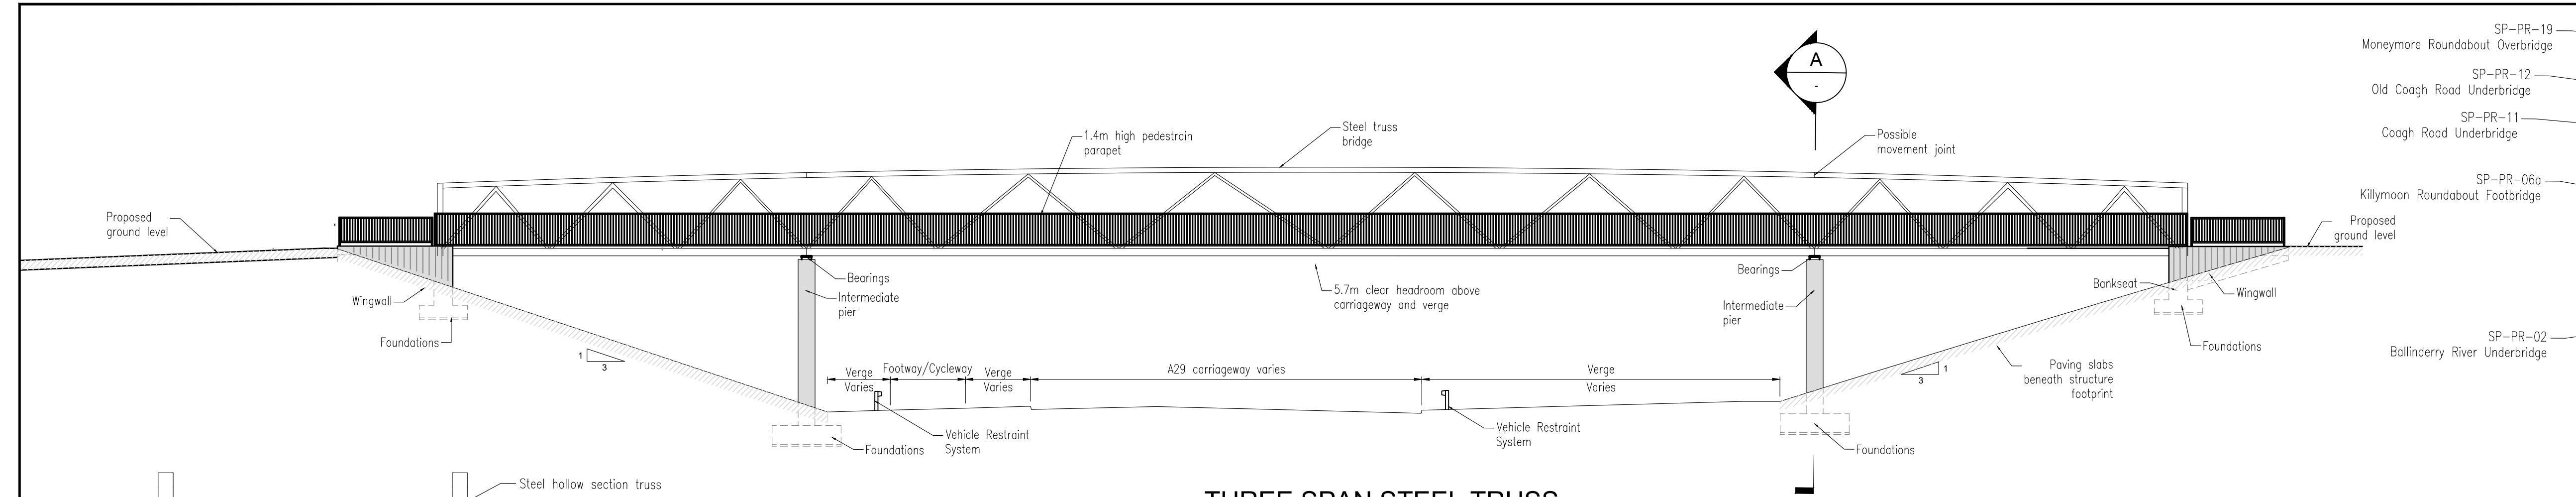


THREE SPAN STEEL TRUSS
TYPICAL ELEVATION
Scale 1:150

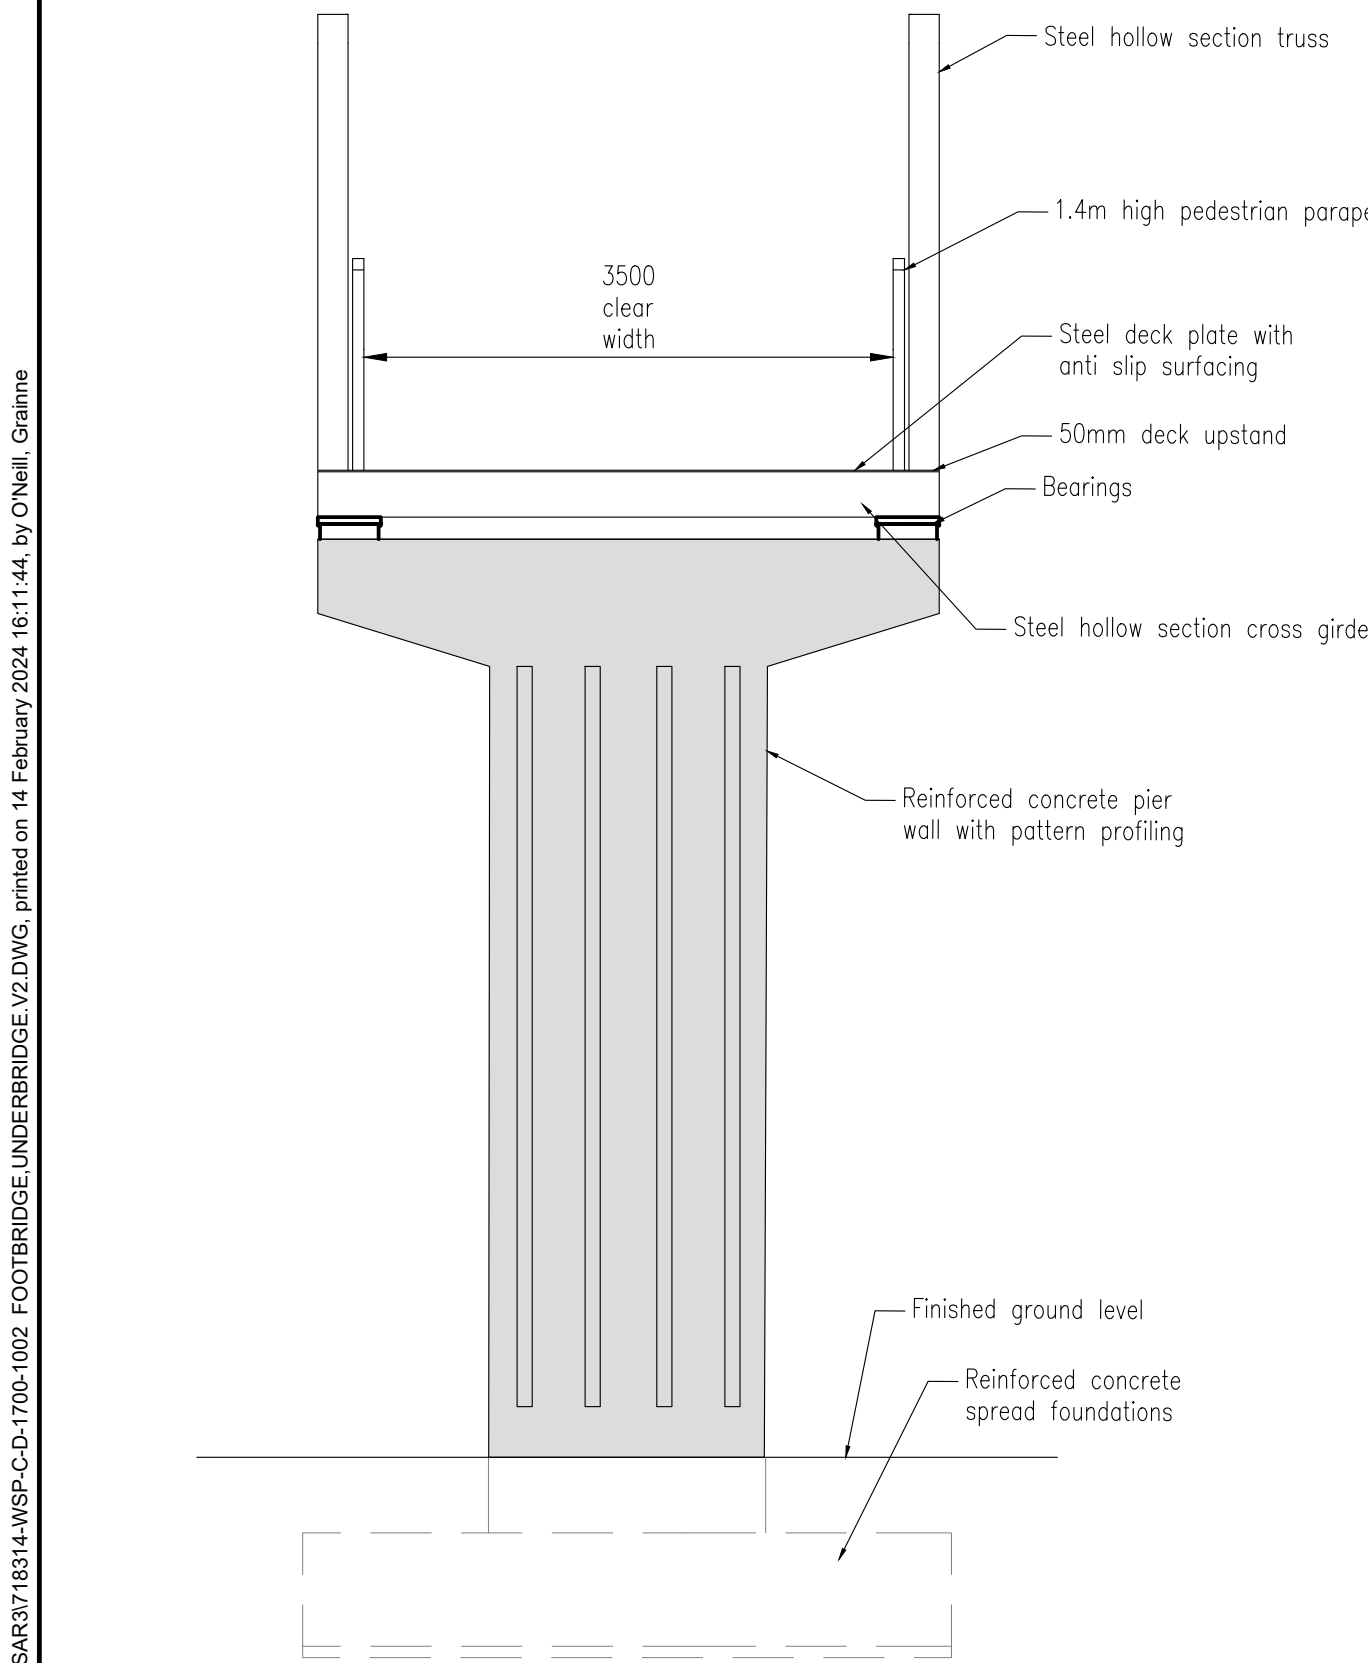

SECTION A-A
Scale 1:50

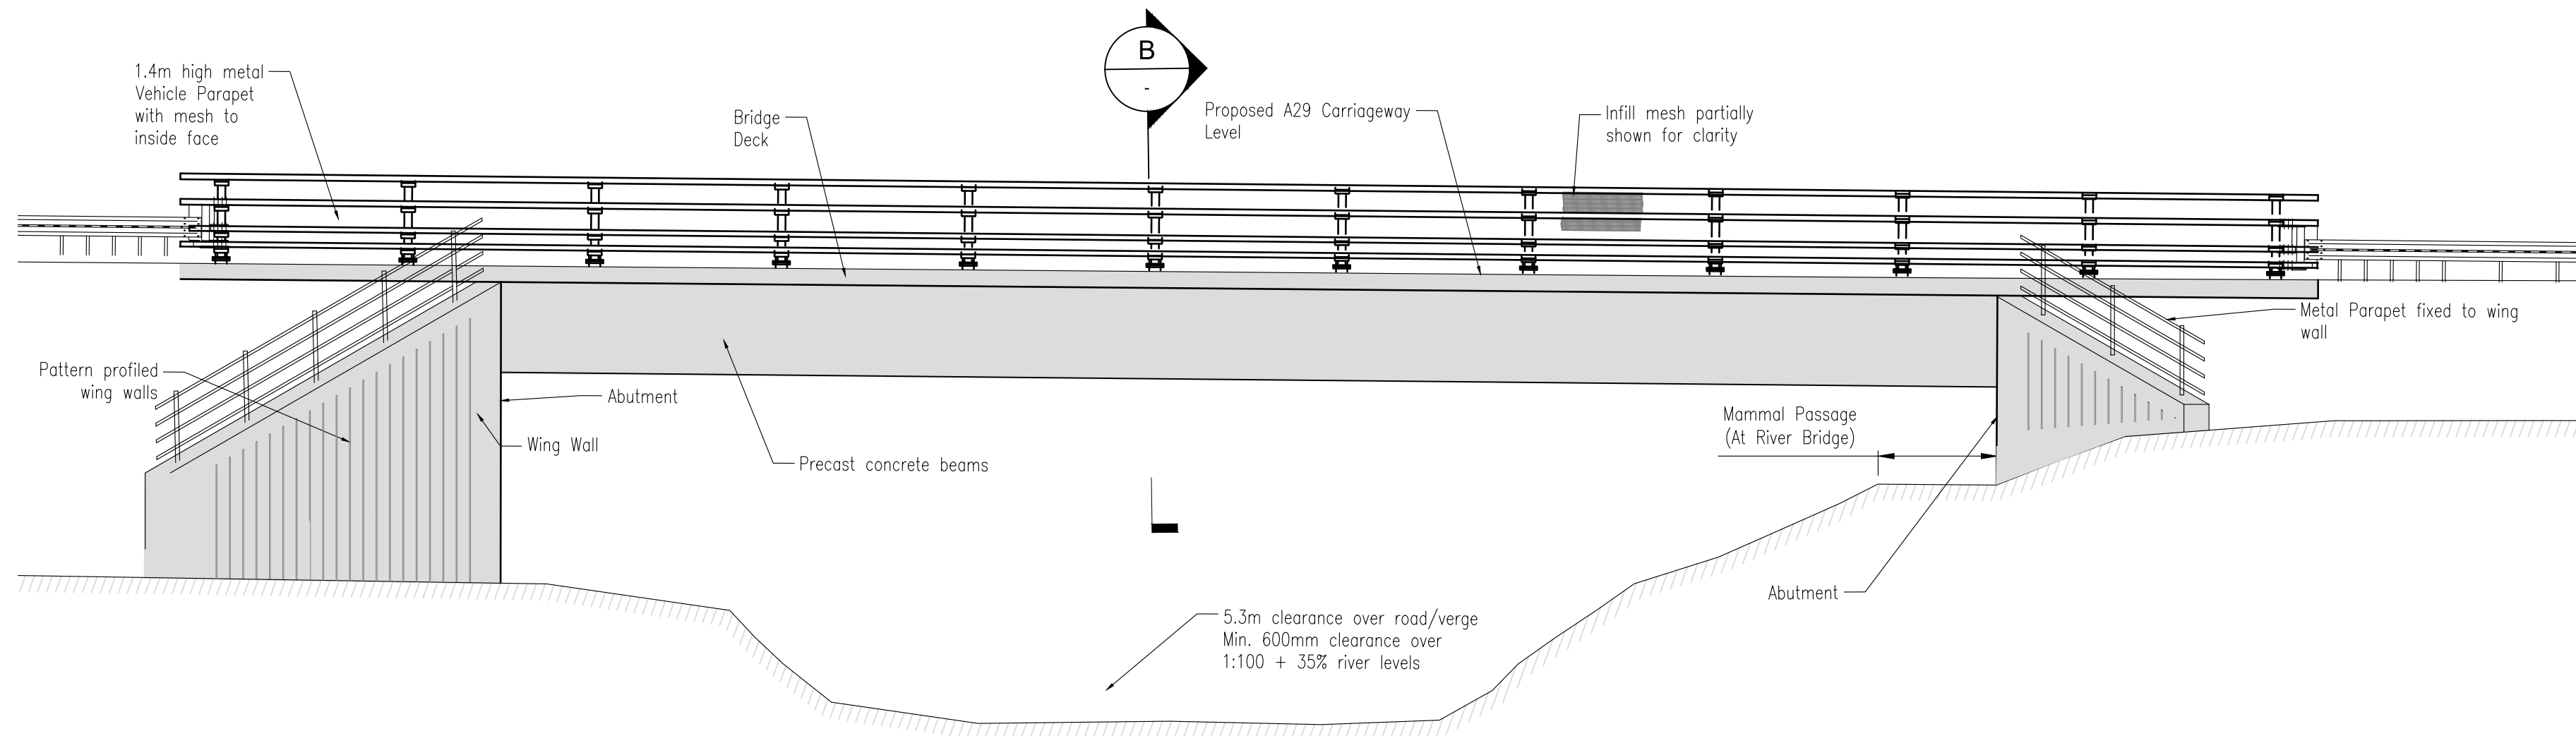

SINGLE SPAN CONCRETE BEAM / SLAB BRIDGE
TYPICAL ELEVATION
Scale 1:100

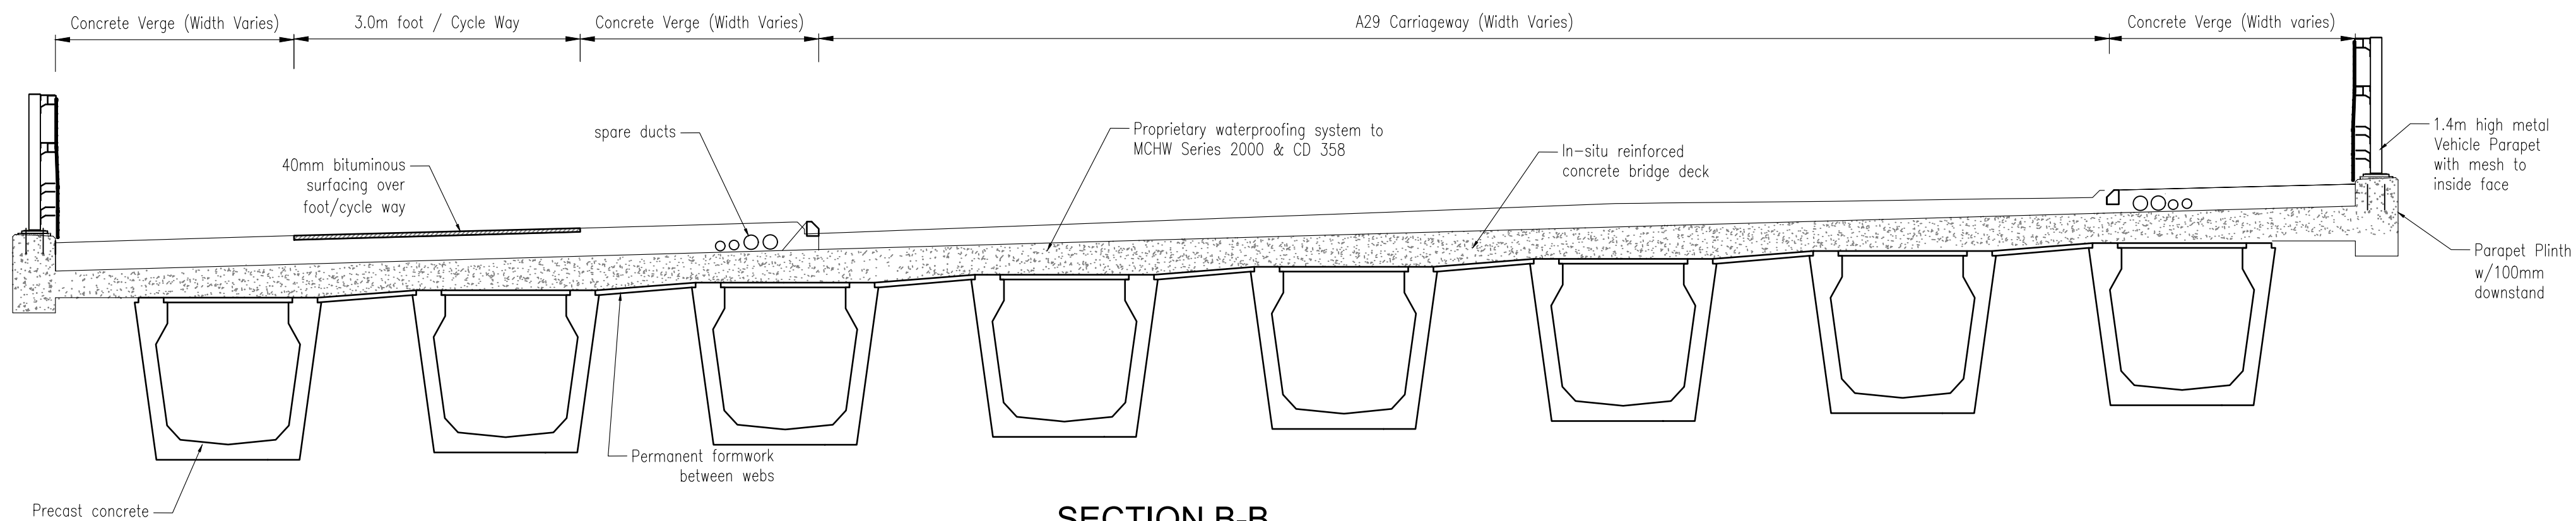

SECTION B-B
Scale 1:50



NOTES

- DO NOT SCALE FROM THIS DRAWING.
- ALL DIMENSIONS ARE IN MILLIMETRES UNLESS OTHERWISE NOTED.
- DRAWING TO BE READ IN CONJUNCTION WITH SECTION 5.3.1 and 5.3.4 OF THE ACCOMPANYING SAR3 REPORT 718314-0000-R-022.

Reference	Name	Proposed Form
SP-PR-02	Ballinderry River Underbridge	Single span concrete beam/slab
SP-PR-06a	Killymoon Roundabout Foot/Cycle Overbridge	Three span steel truss
SP-PR-11	Coagh Road Underbridge	Single span concrete beam/slab
SP-PR-12	Old Coagh Road Underbridge	Single span concrete beam/slab
SP-PR-19	Moneymore Roundabout Foot/Cycle Overbridge	Three span steel truss

DRAWING STATUS: FOR INFORMATION



Ground Floor, The Soloist, Lanyon Place
Belfast, BT1 3LP, UK
T+ 44 (0) 28 95953020
wsp.com

CLIENT: Department for Infrastructure | An Roinn | Department for Infrastructure
Bonneagair

SITE/PROJECT: A29 COOKSTOWN BYPASS

TITLE: A29 COOKSTOWN BYPASS
SAR3 PROPOSED SCHEME - BRIDGE
STRUCTURES TYPICAL LAYOUTS

SCALE @ A1:	SCALE @ A3:	CHECKED:	PL	11/10/2024	APPROVED:	AB	11/10/2024
PROJECT NO:		DESIGNED:	WSP	DRAWN:	GON	DATE:	11/10/2024

DRAWING No:	718314-WSP-C-D-1700-1002	REV:	1.0
-------------	--------------------------	------	-----

© WSP UK Ltd