


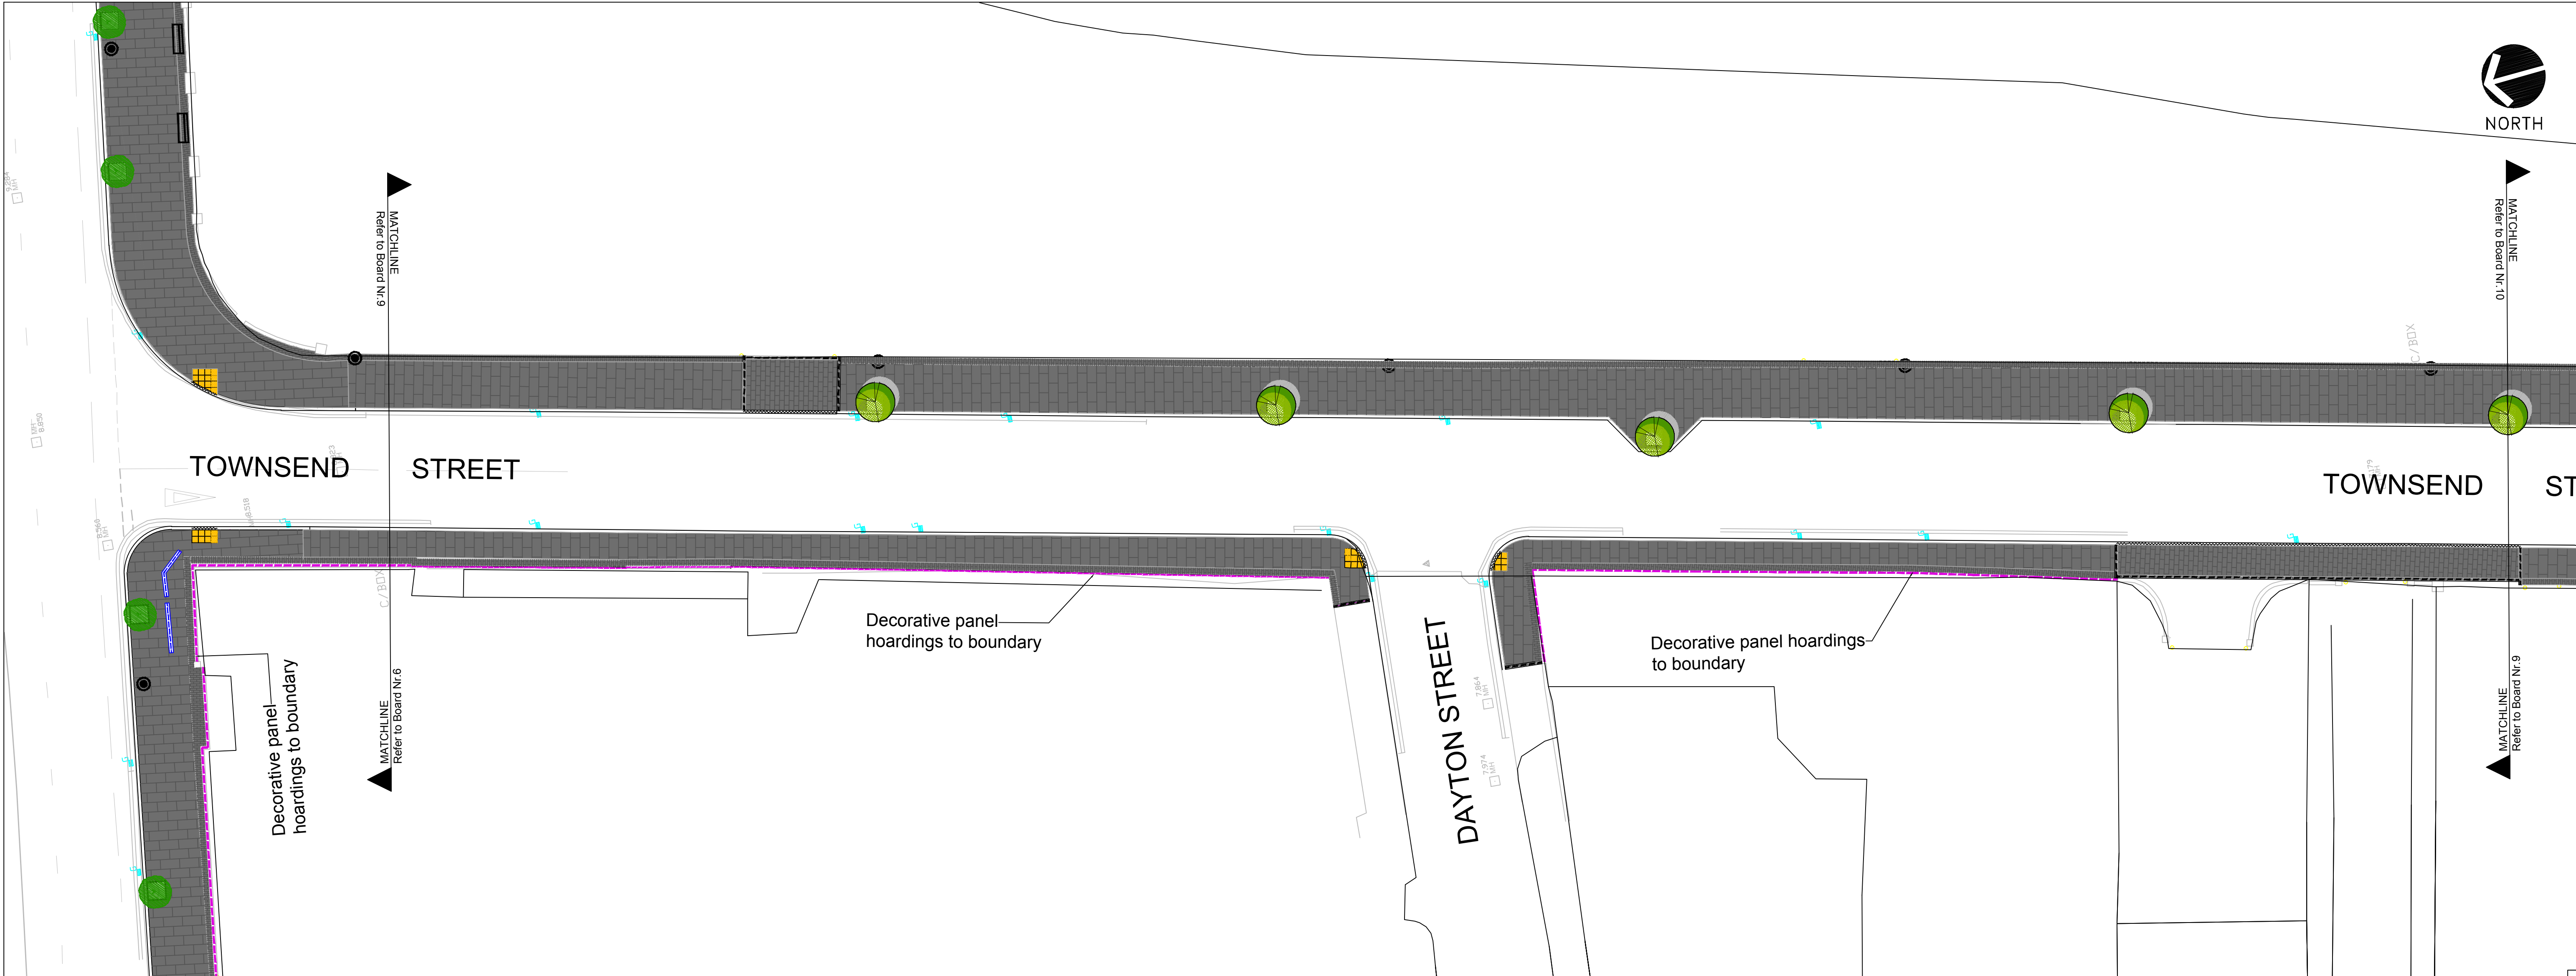

Legend

	Existing 'Street trees' to be retained, protected and incorporated into proposals		Large unit Caithness stone paving		New 'Silver Grey' Granite drop kerbs replacement to existing and in new locations		400 x 400mm granite tactile paving (buff) to uncontrolled pedestrian crossings		Proposed locations for Decorative panel hoarding
	New 'Street tree' planting		Medium unit Caithness stone paving		New 'Silver Grey' Granite dished channels to replace existing				Locations for new lighting columns, and pedestrian crossing controls
			Small unit Caithness stone paving as building edge trim		200mm wide 'Silver Grey' Granite flush banding to pavement				Locations for new seating and litter bins
			New 'Silver Grey' Granite kerbs		50mm wide 'Silver Grey' granite pin kerb as definition to existing tree pits				Locations of existing Road Signs and Drainage Gullies to be retained/relocated