


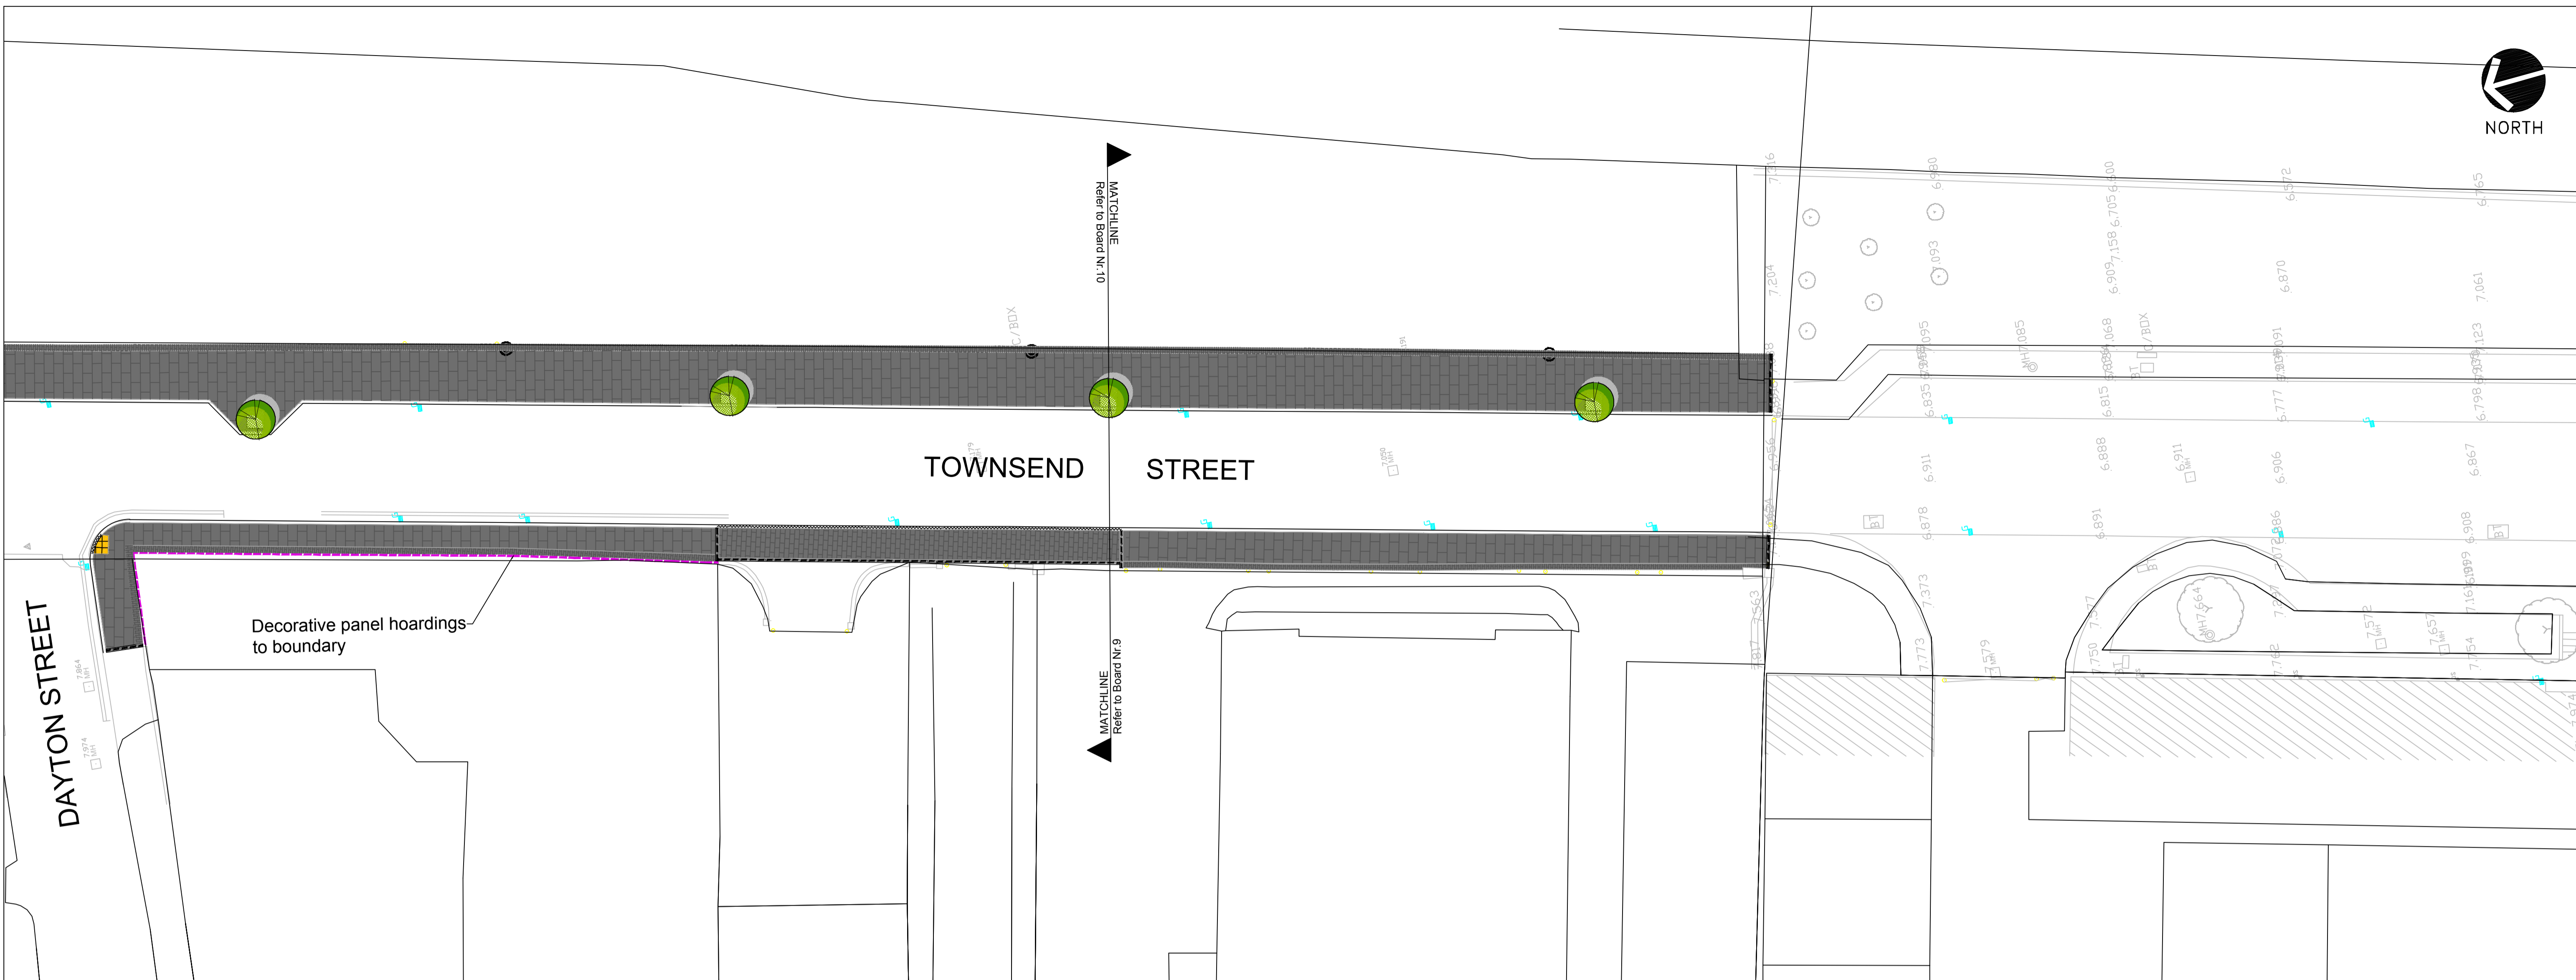

NORTH



Legend

- |  |   |  |   |  |   |  |  |  |  |
|--|---|--|---|--|---|--|--|--|--|
|  | Existing 'Street trees' to be retained, protected and incorporated into proposals |  | Large unit Caithness stone paving                       |  | New 'Silver Grey' Granite drop kerbs replacement to existing and in new locations |  | 400 x 400mm granite tactile paving (buff) to uncontrolled pedestrian crossings |  | Proposed locations for Decorative panel hoarding |
|  | New 'Street tree' planting  |  | Medium unit Caithness stone paving                      |  | New 'Silver Grey' Granite dished channels to replace existing                     |  | Locations for new lighting columns, and pedestrian crossing controls           |  | Locations for new seating and litter bins        |
|  |   |  | Small unit Caithness stone paving as building edge trim |  | 200mm wide 'Silver Grey' Granite flush banding to pavement                        |  | Locations of existing Road Signs and Drainage Gullies to be retained/relocated |  |  |
|  |   |  | New 'Silver Grey' Granite kerbs                         |  | 50mm wide 'Silver Grey' granite pin kerb as definition to existing tree pits      |  |  |  |  |